



LOCATION PLAN
1:2500@A3

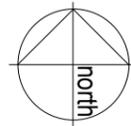

BCP BIN COLLECTION POINT

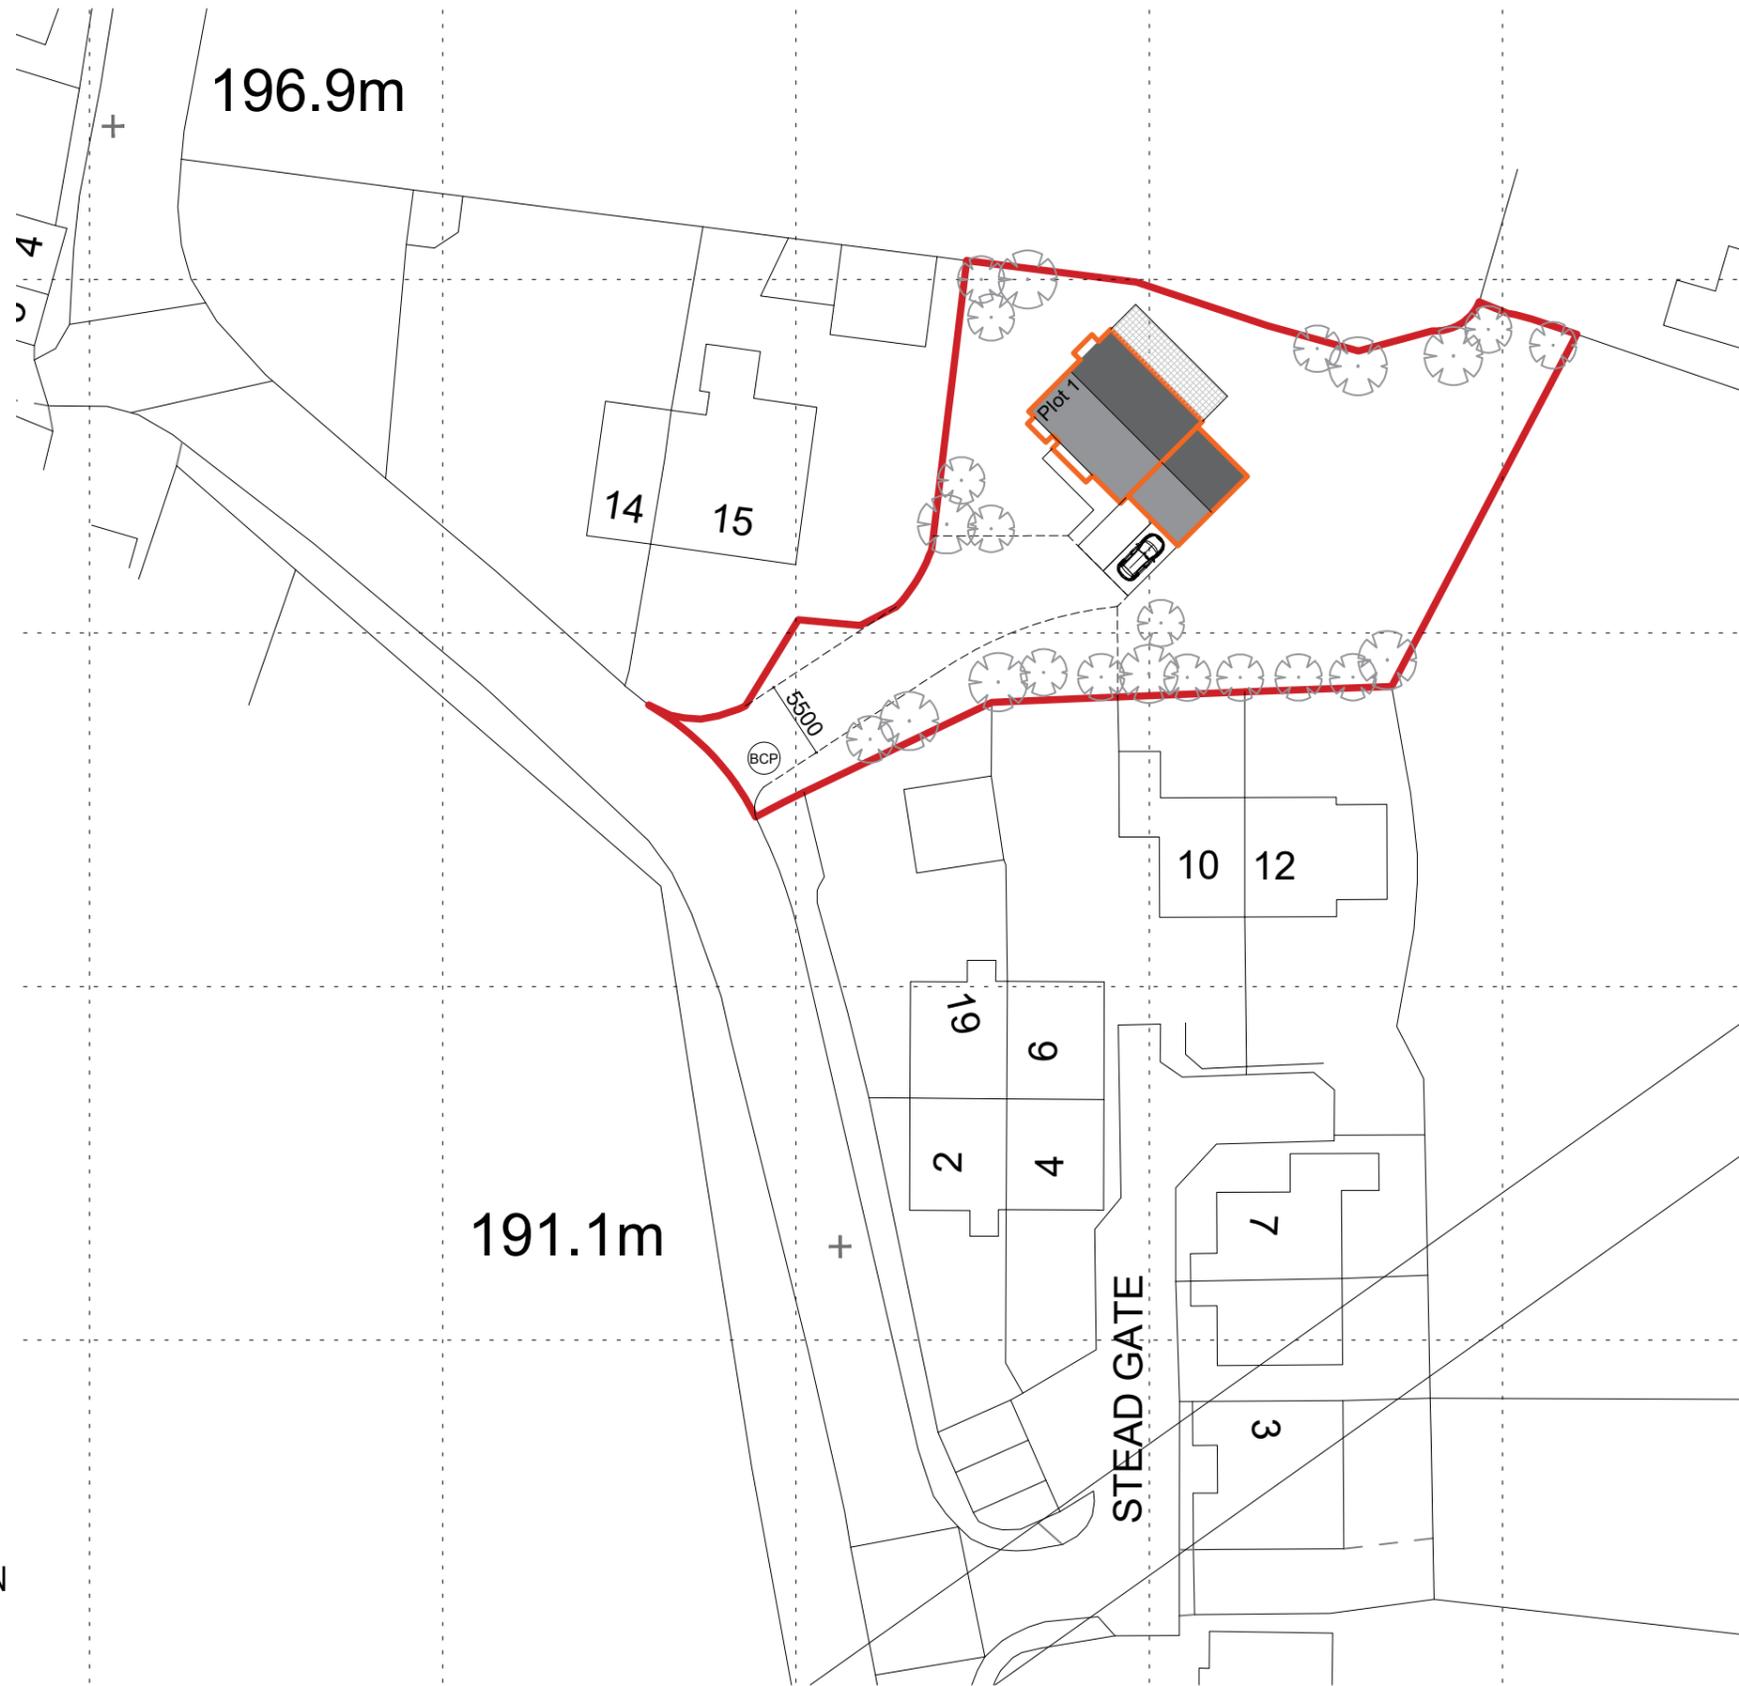

GROUND FLOOR PLAN
Proposed
1:500@A3

Notes:
Unless indicated, this drawing is for information only.
Do not scale, use figured dimensions only.
All dimensions to be checked on site

0 Drwg. original size: A3

eleven52architects

eleven52architects
30 The Fairway
Pudsey
Leeds LS28 7RE

T: +44(0)7958738229
E: karl@eleven52architects.co.uk
W: eleven52architects.co.uk

Project: Land off Shelley Woodhouse Lane
Shelley, Huddersfield

Drawing Title: Illustrative Site Plan

Scale: 1:500@A3

Drwg. Created: 28.08.24

Drwg. No: 0478_WOOD_102

Status: Information
(*)

Revision:

C