



FRONT ELEVATION (EAST)

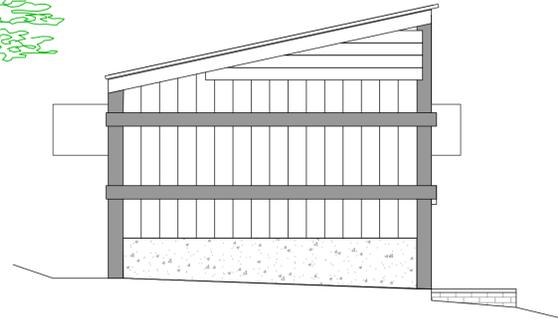





SIDE ELEVATION (SOUTH)



REAR ELEVATION (WEST)

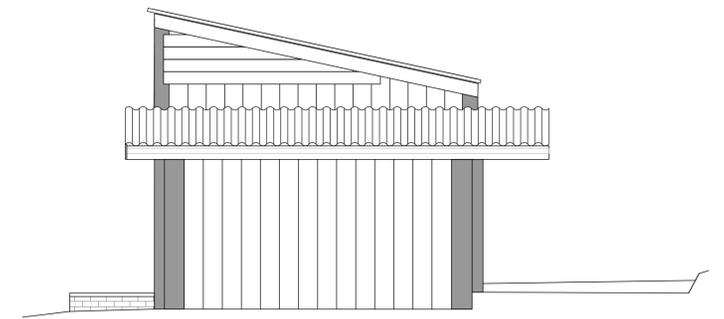

SIDE ELEVATION (NORTH)

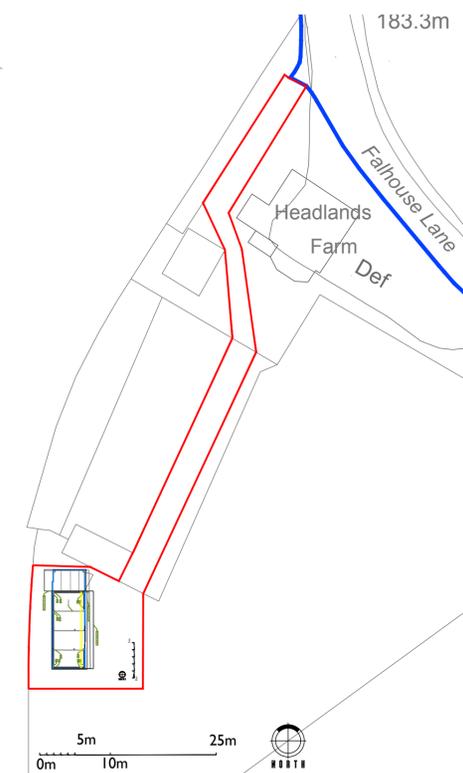  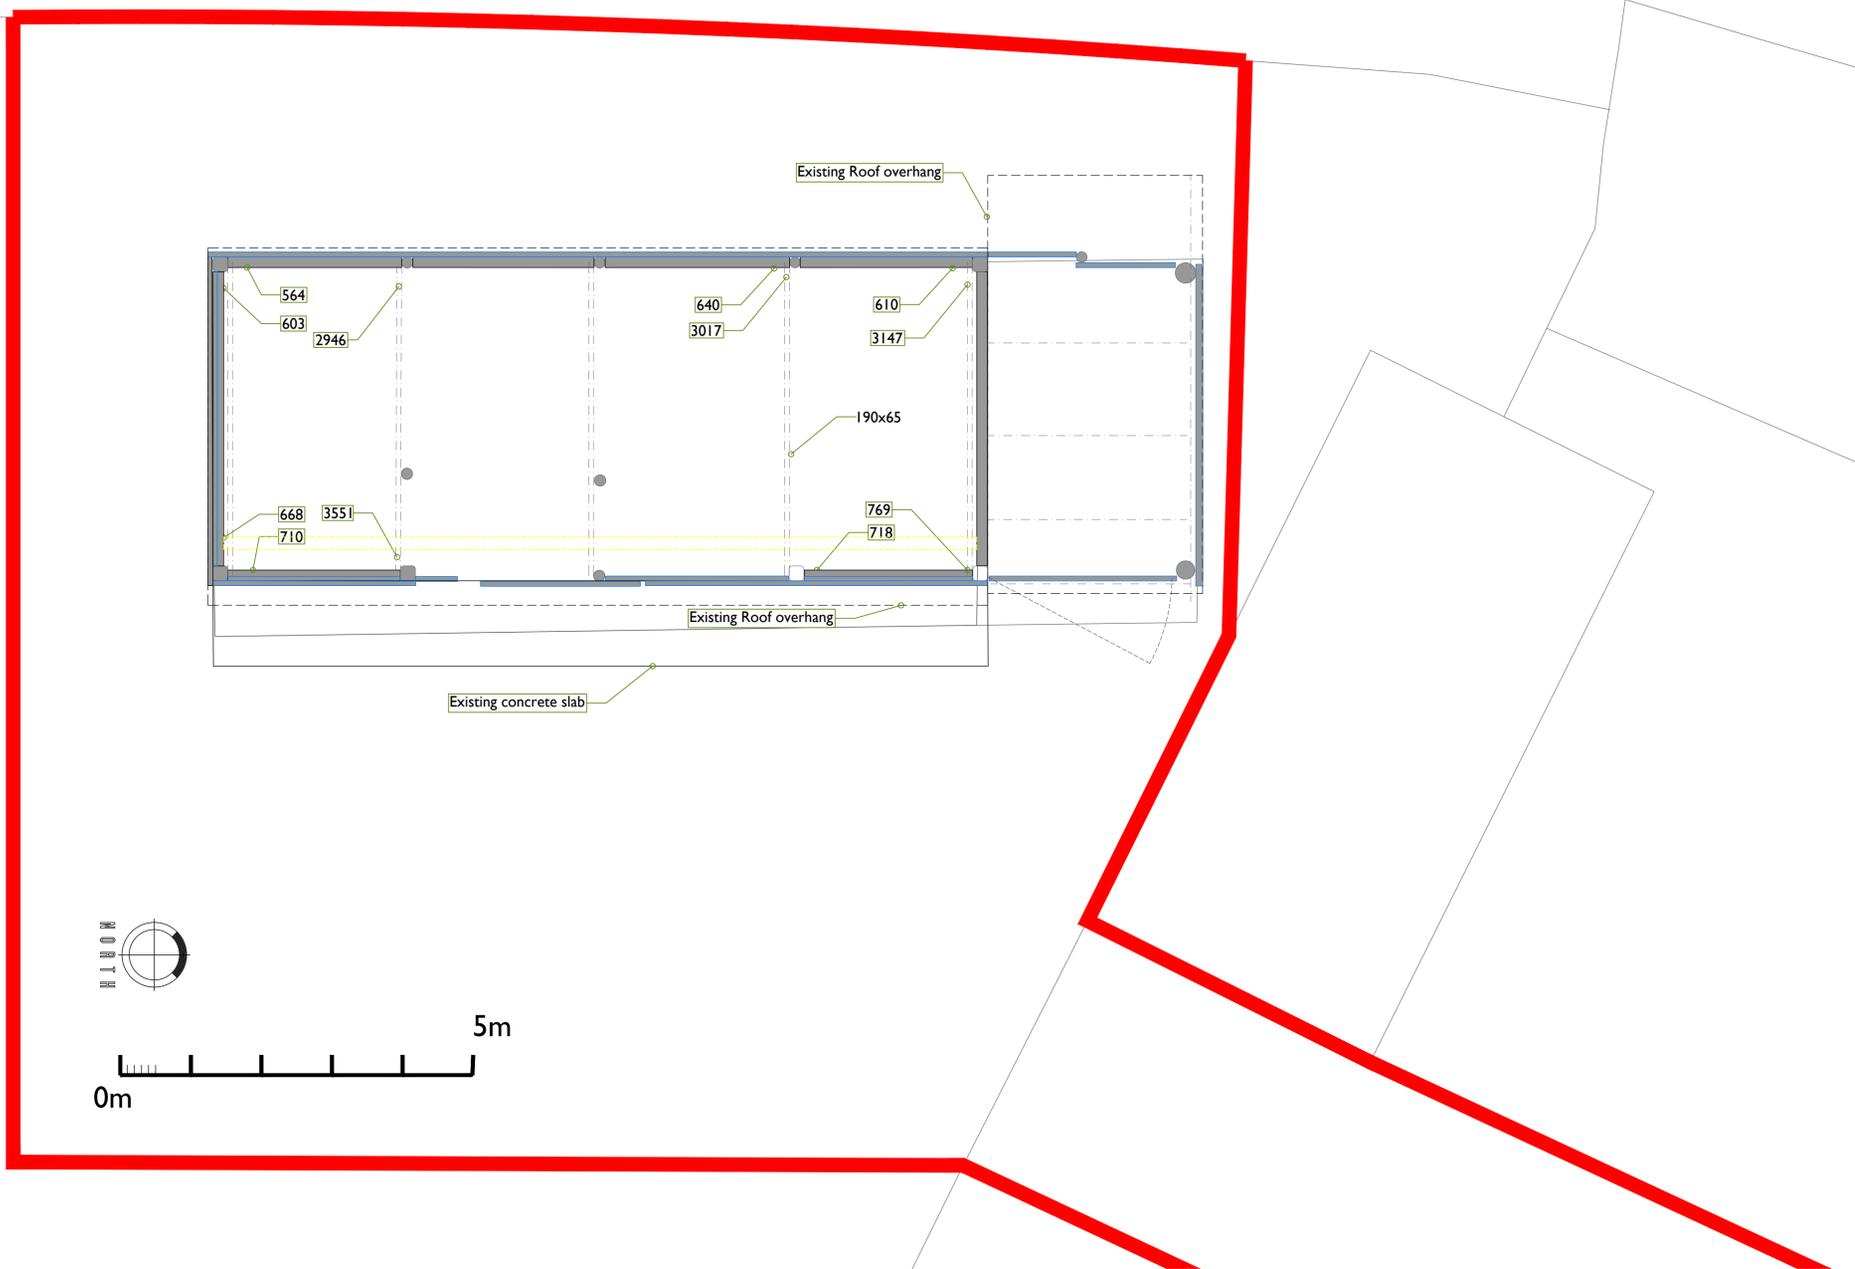

SITE LOCATION PLAN
scale 1:500

REVISION

date: 07/25	scale: 1:50@A1	job No: 4218/	drawn: KO	revision:
	1:100@A3	drawing No: 101	checked: AS	

Mr and Mrs Stewart
Conversion of existing barn under Class Q PD
Headlands Farm, Falhouse Lane, Whitley Lower

PLANNING DRAWING
EXISTING PLAN AND ELEVATIONS

