




FRONT ELEVATION (EAST)

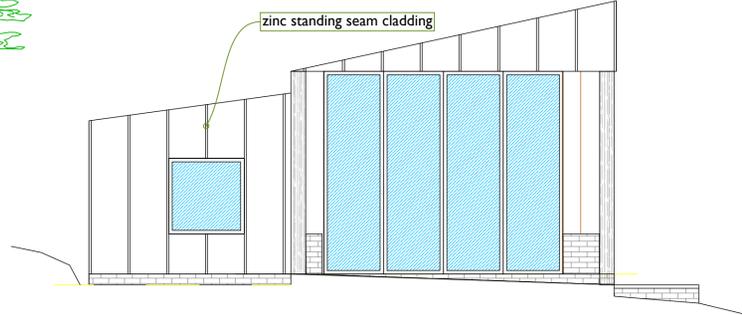


SIDE ELEVATION (SOUTH)

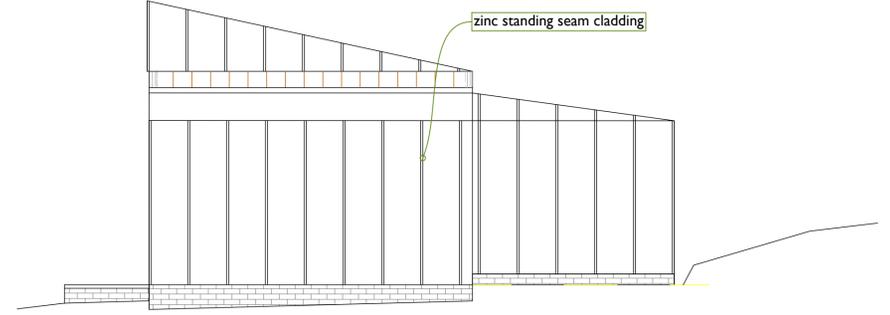

SIDE ELEVATION (NORTH)

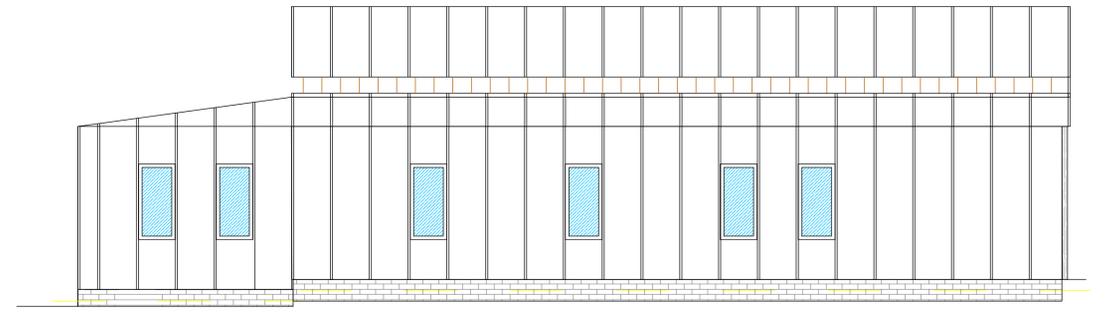

REAR ELEVATION (WEST)

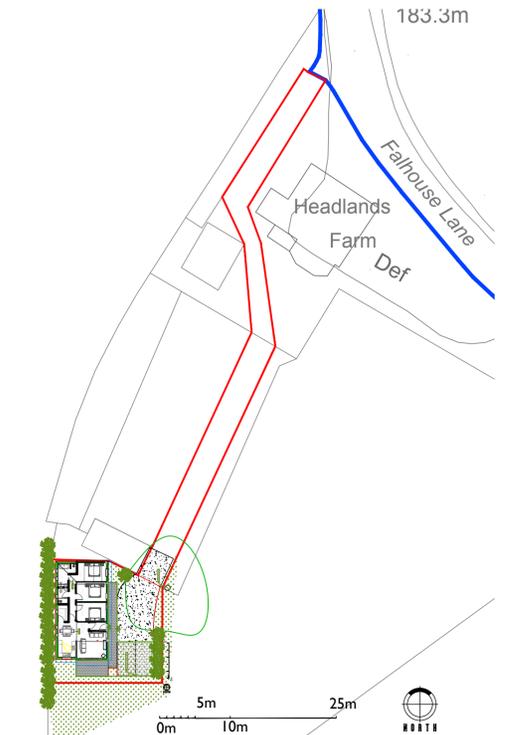

SITE LOCATION PLAN
scale 1:500

REVISION

date: 07/25	scale: 1:50@A1 1:100@A3	job No: 4218/	drawing No: 102	drawn: AS	checked: AS	revision:
-------------	----------------------------	---------------	-----------------	-----------	-------------	-----------

Mr and Mrs Stewart
Conversion of existing barn under Class Q
Headlands Farm, Falhouse Lane, Whitley Lower

PLANNING DRAWING
PROPOSED PLAN AND ELEVATIONS

