



General Notes

THIS DRAWING HAS BEEN PREPARED FROM HAND MEASURED SURVEY INFORMATION AND IS FOR INFORMATION PURPOSES ONLY. DO NOT SCALE FROM DRAWING. USE FIGURED DIMENSIONS ONLY. ALL DIMENSIONS MUST BE CHECKED AND VERIFIED ON SITE PRIOR TO COMMENCEMENT OF WORK AND DESIGNER TO BE NOTIFIED OF ANY DISCREPANCIES.

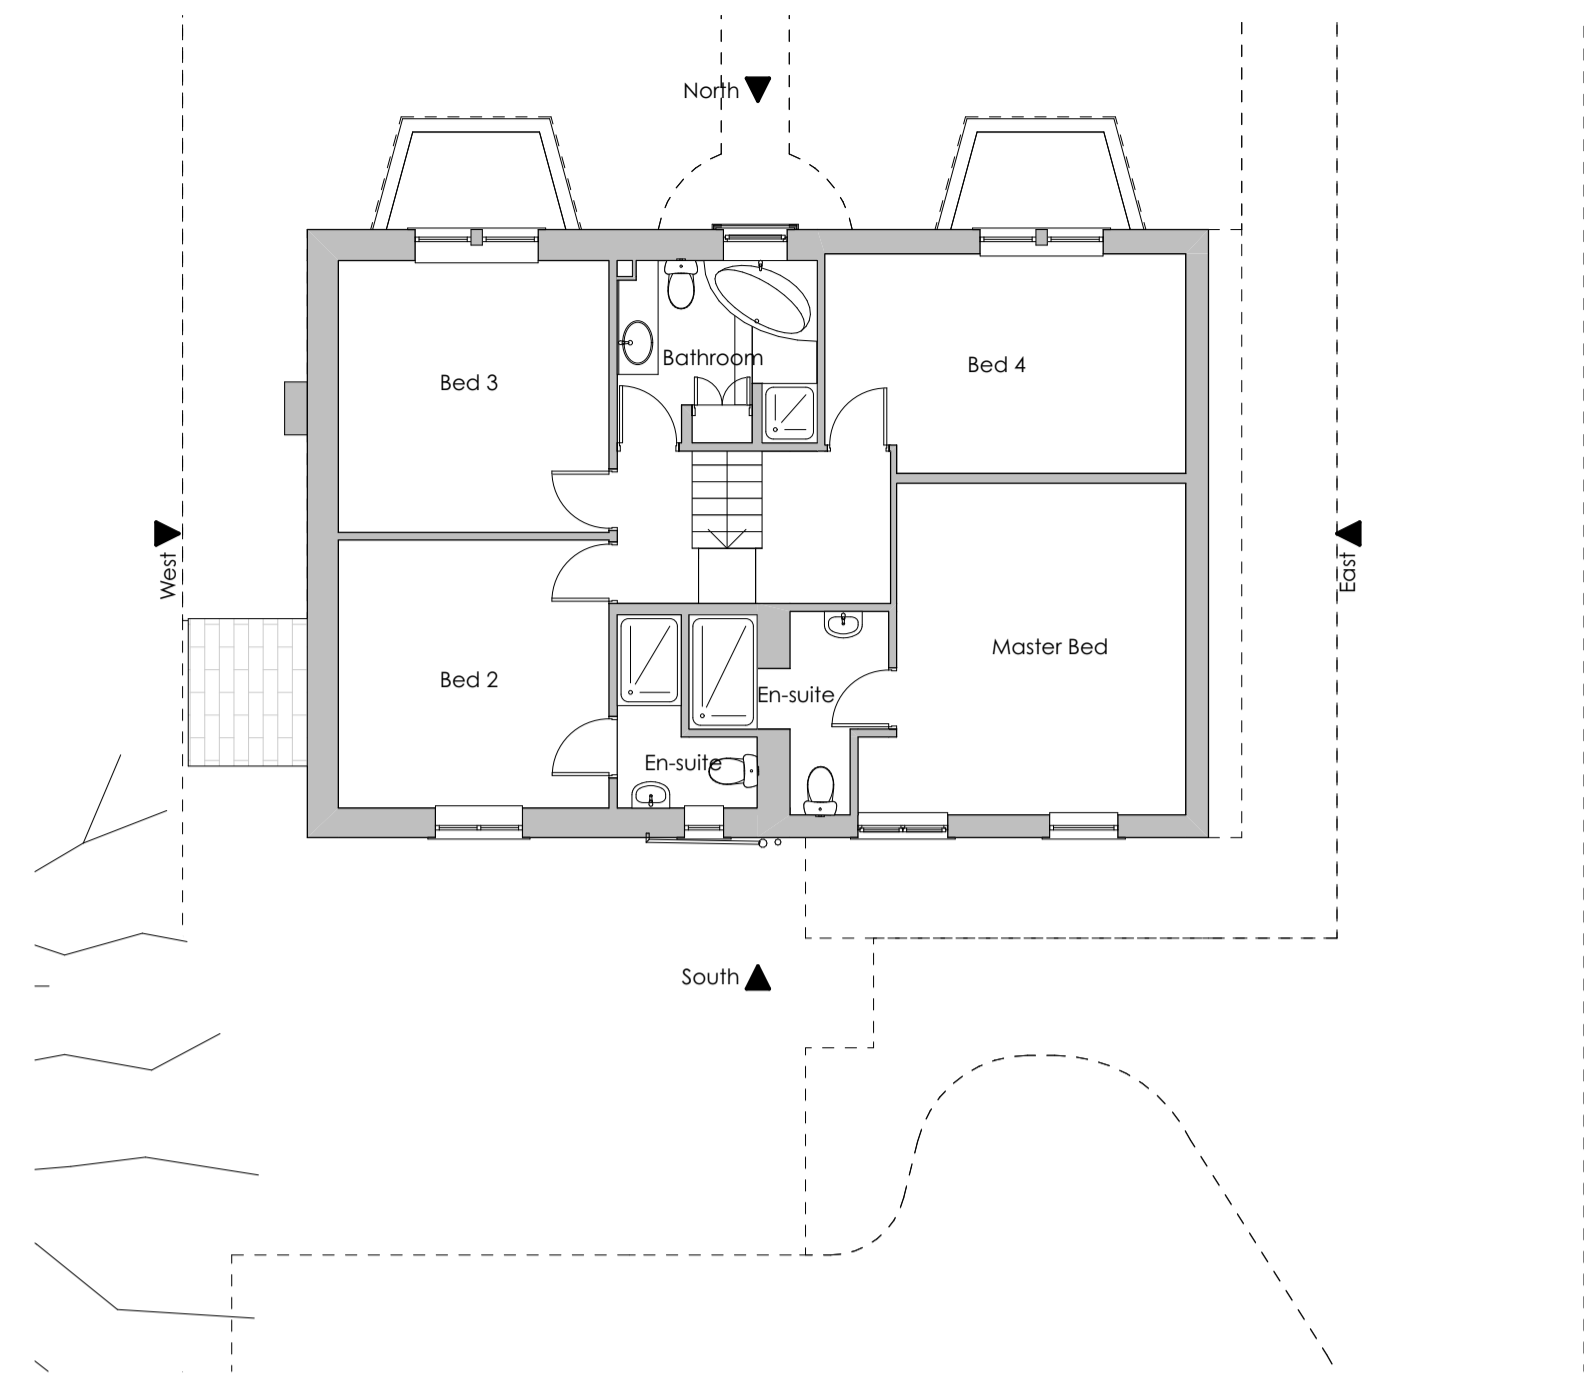


First Floor
1:100

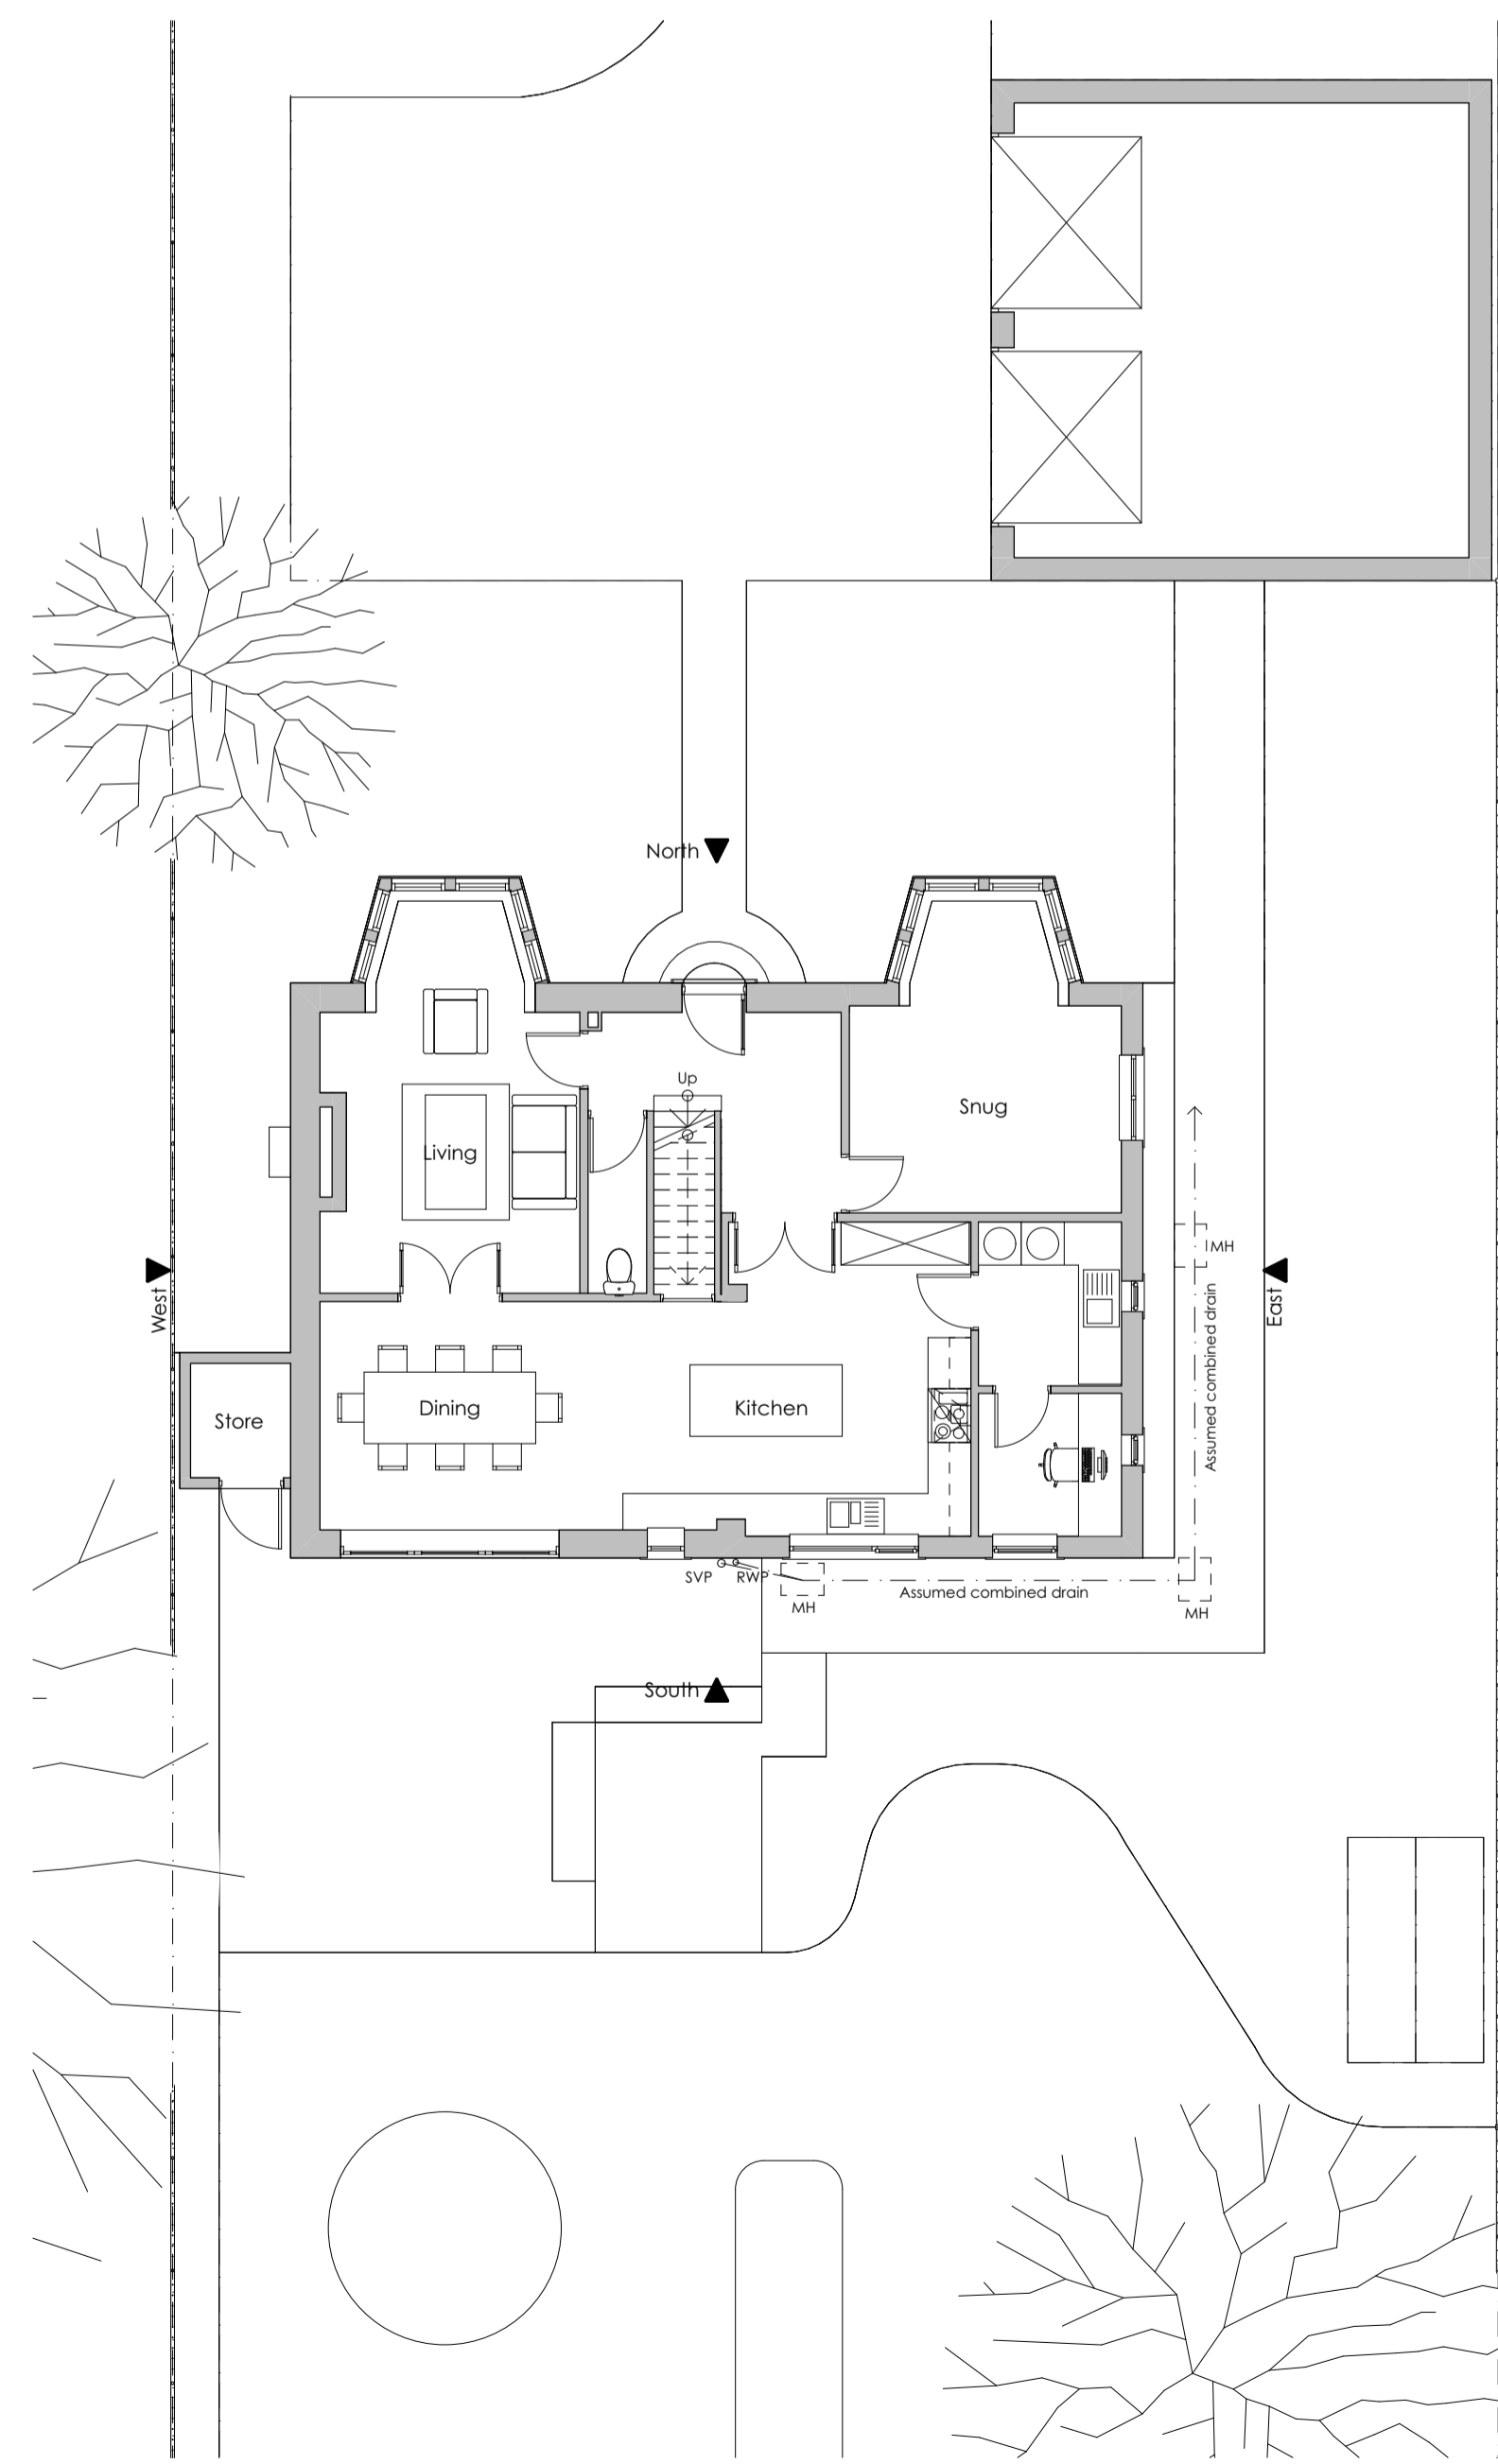

Ground Floor
1:100




North Elevation

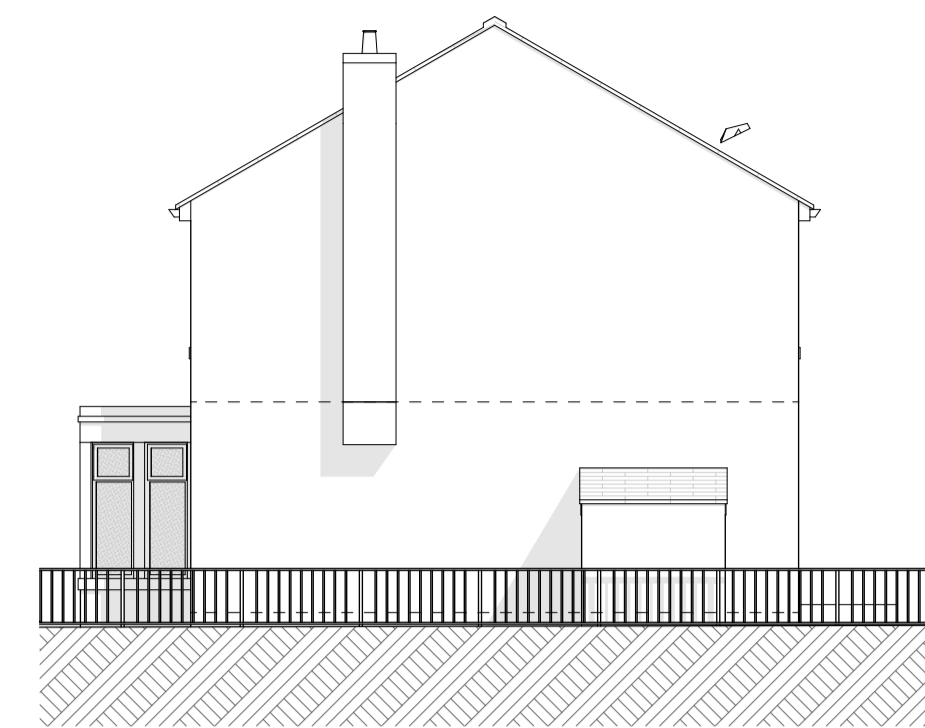

West Elevation



South Elevation

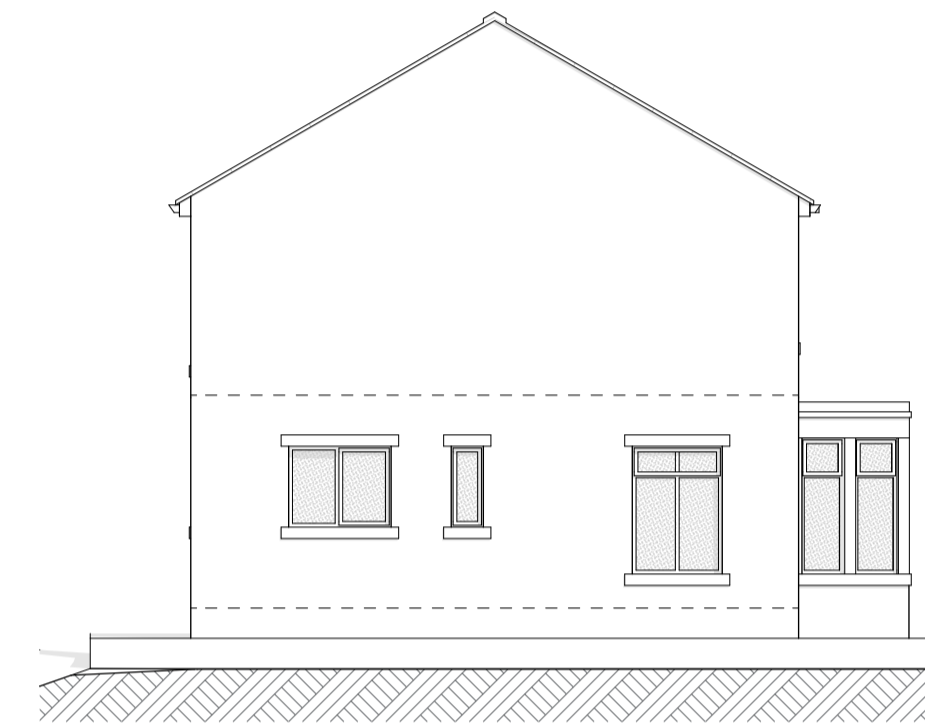

East Elevation



Existing - Picture 1



Existing - Picture 2



Existing - Picture 3



Site Location Plan
1:1250

B	Updated to reflect current layout.	AB	04/07/2025
A	Location plan added.	AB	15/09/2022
Revision	Description	Issued / Checked	Date

Client: Mr & Mrs Doyle
Project: 70 Barnsley Road, Upper Cumberworth, Huddersfield
Drawing: Existing Survey
Drawing Status: EXISTING

Date: AUG 22	Scale @ A1: 1:100 / 1250	Drawn by: AB
Project No: 214	Drawing No: (0-) 01	Revision: B