



General Notes

THIS DRAWING HAS BEEN PREPARED FROM HAND MEASURED SURVEY INFORMATION AND IS FOR INFORMATION PURPOSES ONLY. DO NOT SCALE FROM DRAWING. USE FIGURED DIMENSIONS ONLY. ALL DIMENSIONS MUST BE CHECKED AND VERIFIED ON SITE PRIOR TO COMMENCEMENT OF WORK AND DESIGNER TO BE NOTIFIED OF ANY DISCREPANCIES.

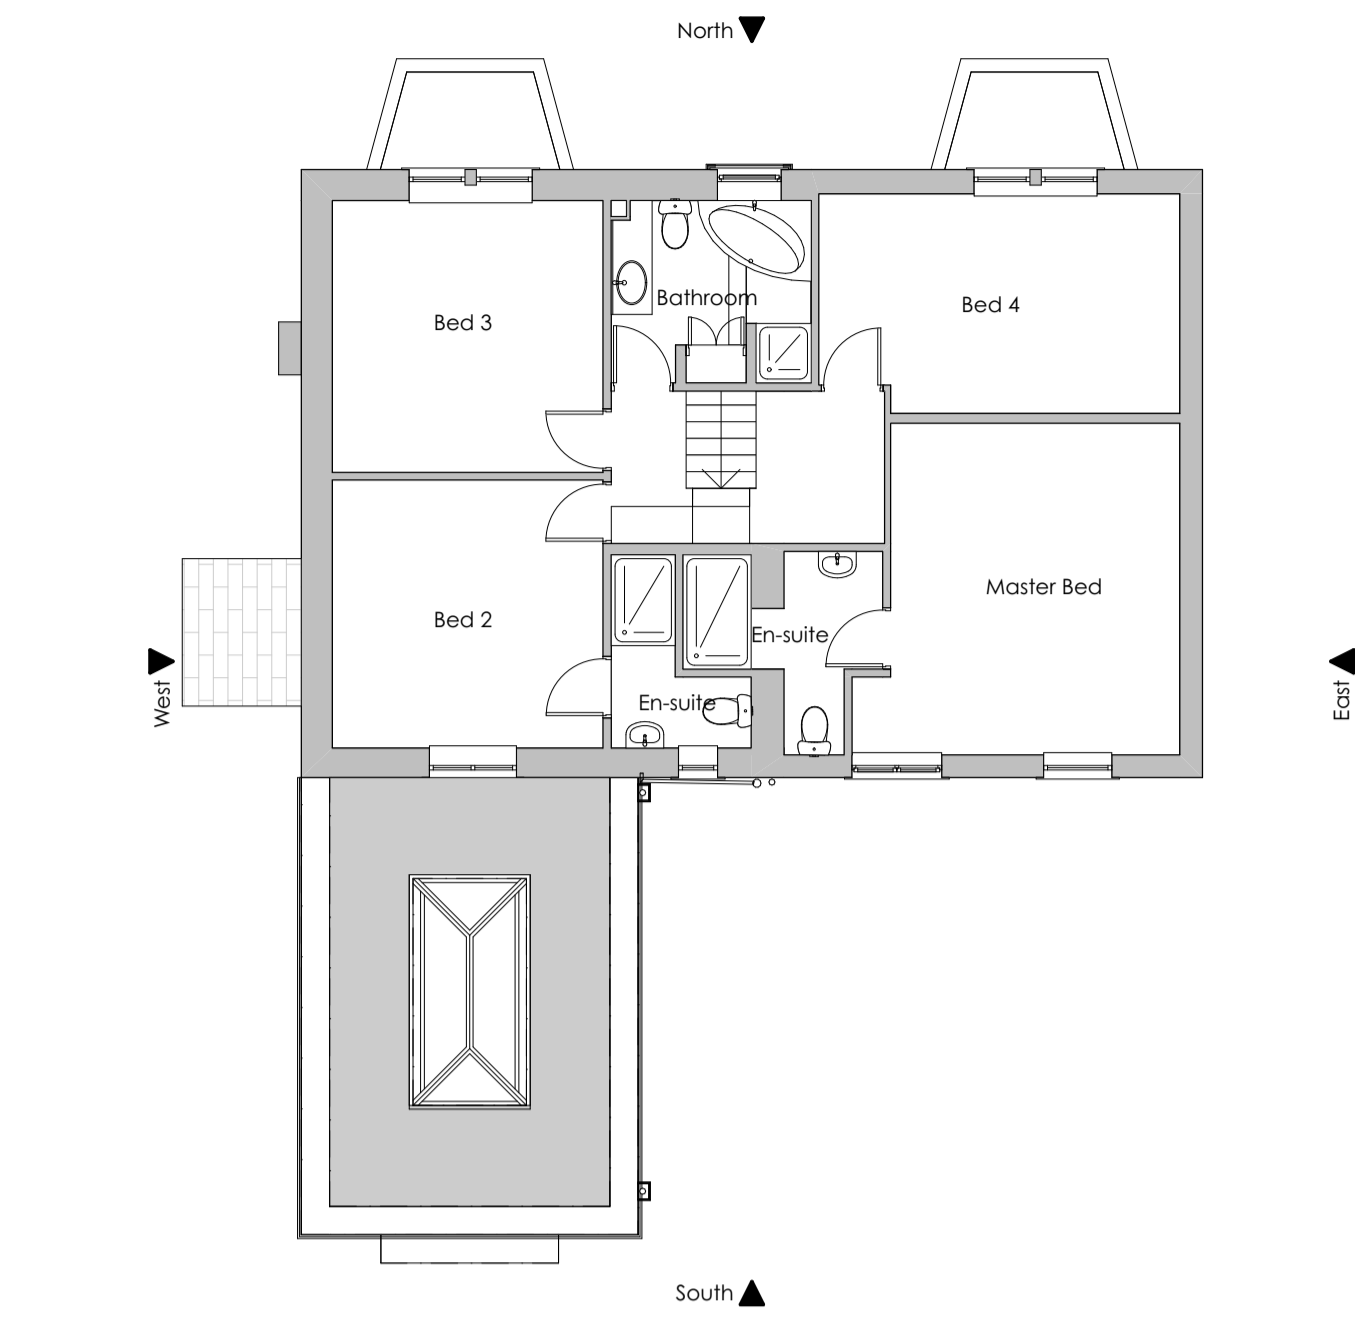


First Floor
1:100

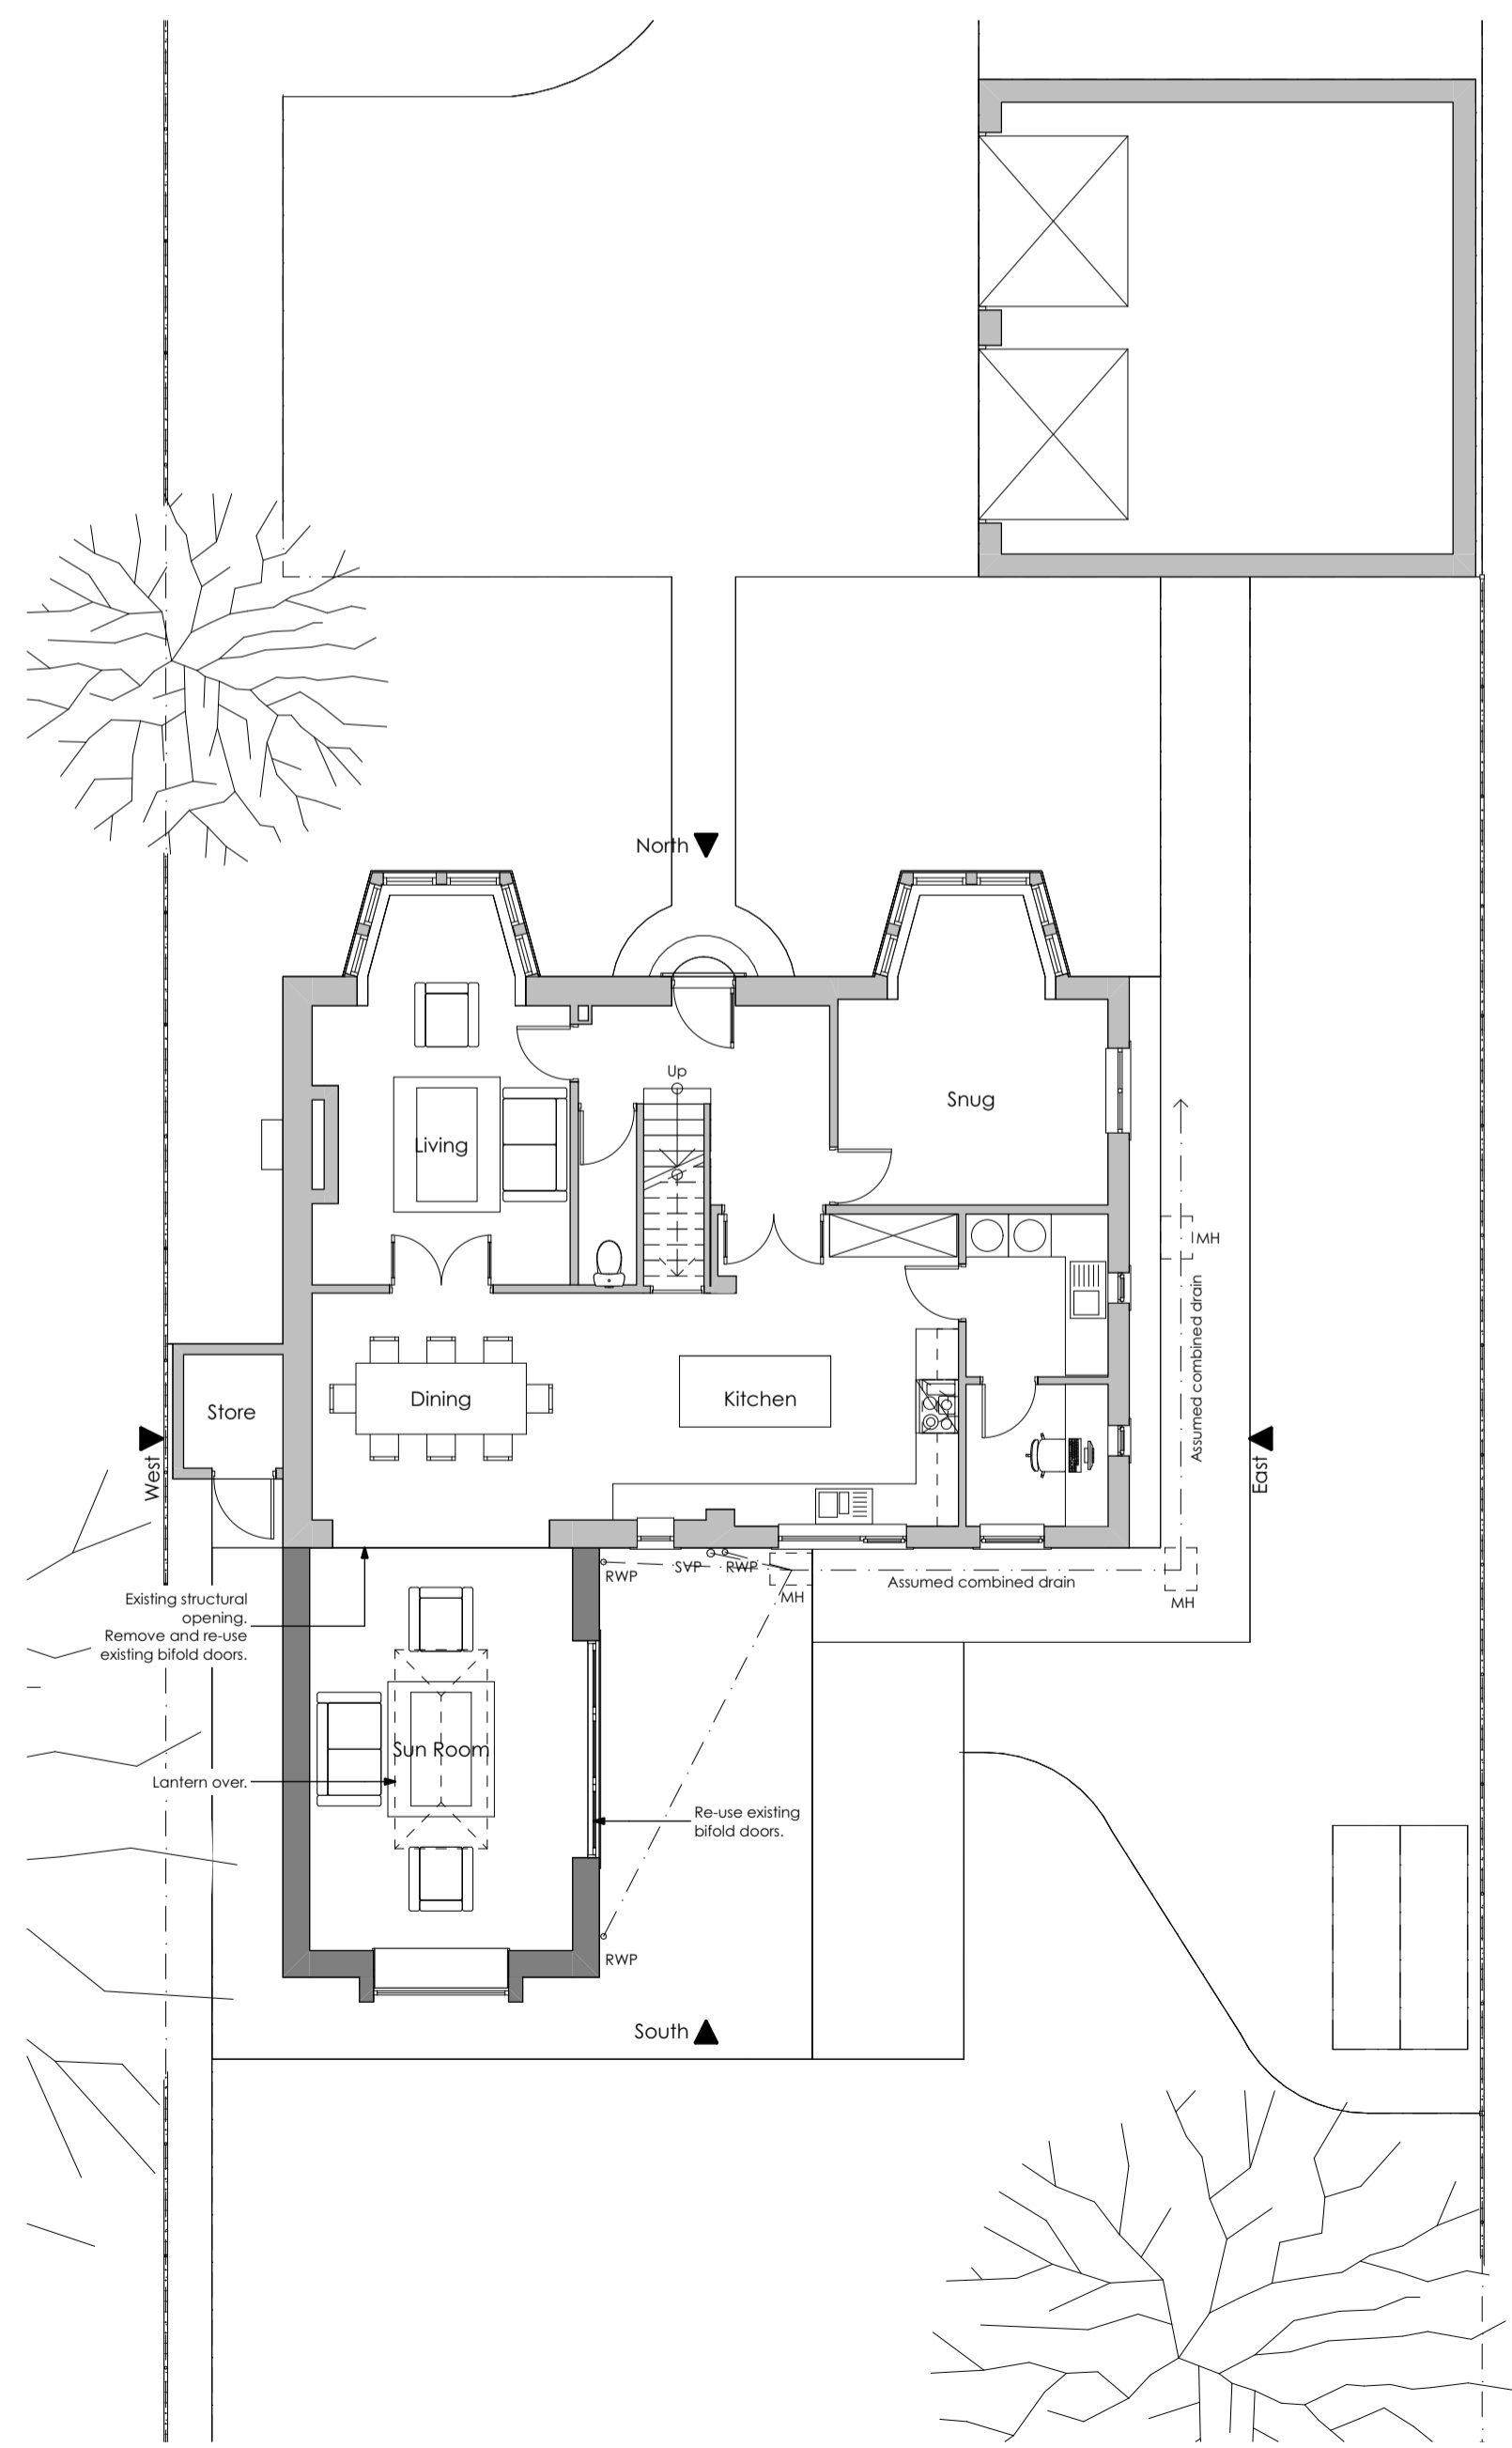

Ground Floor
1:100




North Elevation

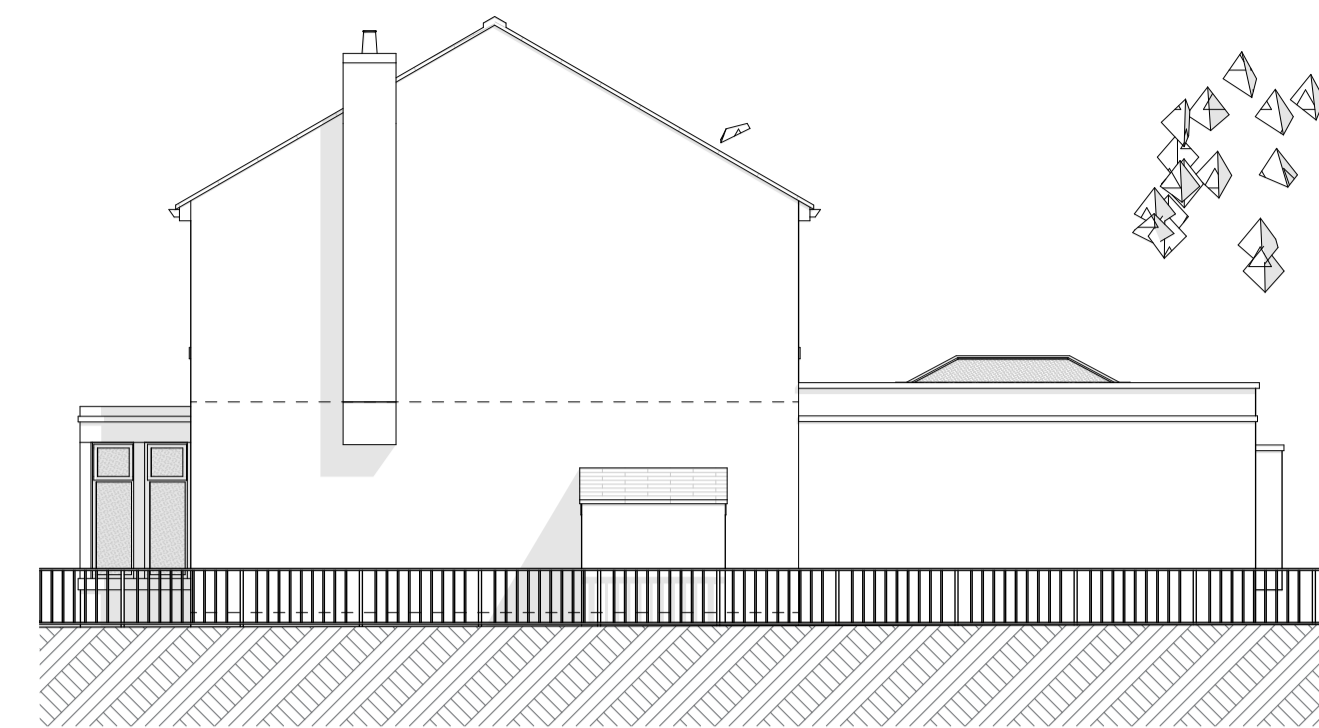

West Elevation



South Elevation

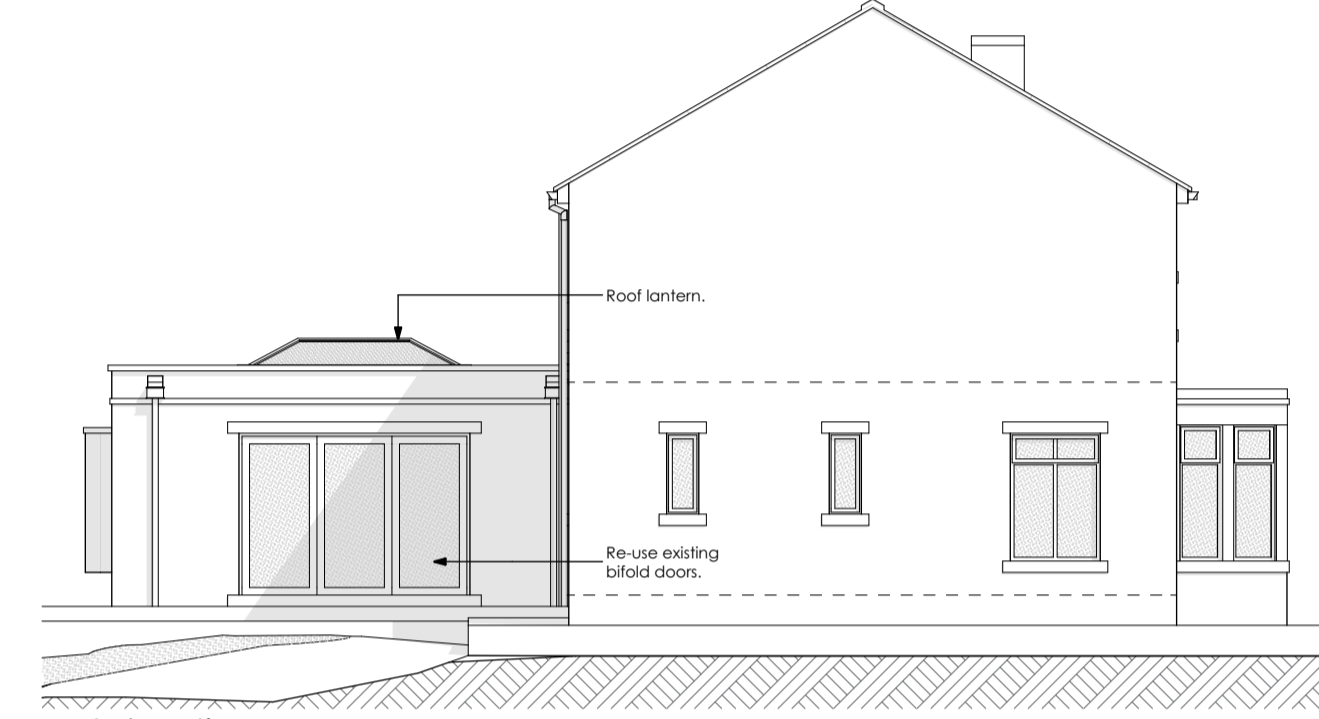

East Elevation



Picture 1



Picture 2



Picture 3

Revision	Description	AB	Issued	Checked	Date
A	Scheme amended for planning application.	AB			04/08/2025

Client: Mr & Mrs Doyle
Project: 70 Barnsley Road, Upper Cumberworth, Huddersfield
Drawing: Scheme As Proposed

Drawing Status:

PLANNING

Date: SEPT 22	Scale @ A1: 1:100	Drawn by: AB
Project No: 214	Drawing No: (0-) 02	Revision: A