


PROPOSED ROOF PLAN




PROPOSED NW ELEVATION

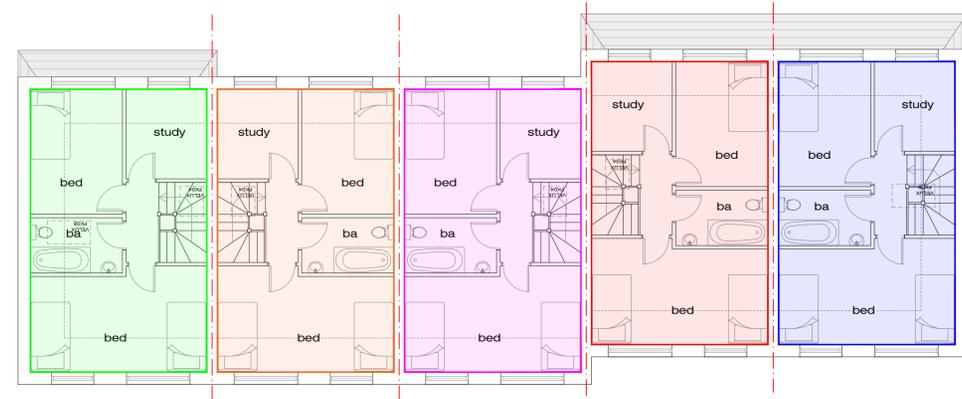


PROPOSED ATTIC PLAN




PROPOSED SE ELEVATION

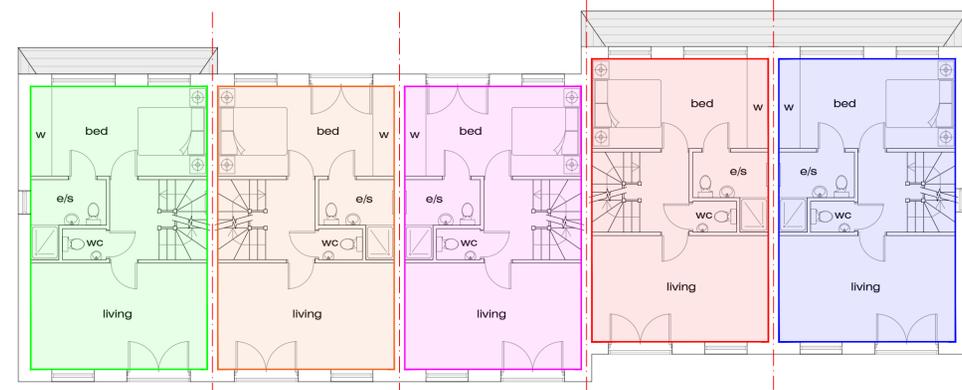


PROPOSED FIRST FLOOR PLAN

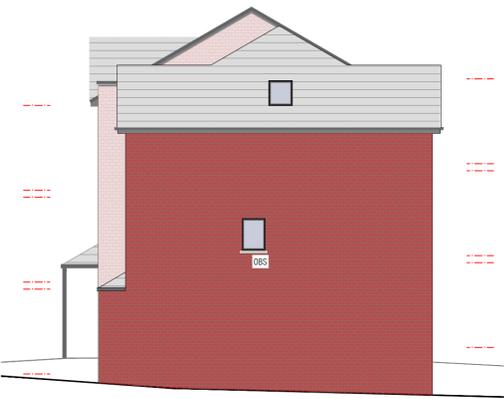

PROPOSED SW ELEVATION

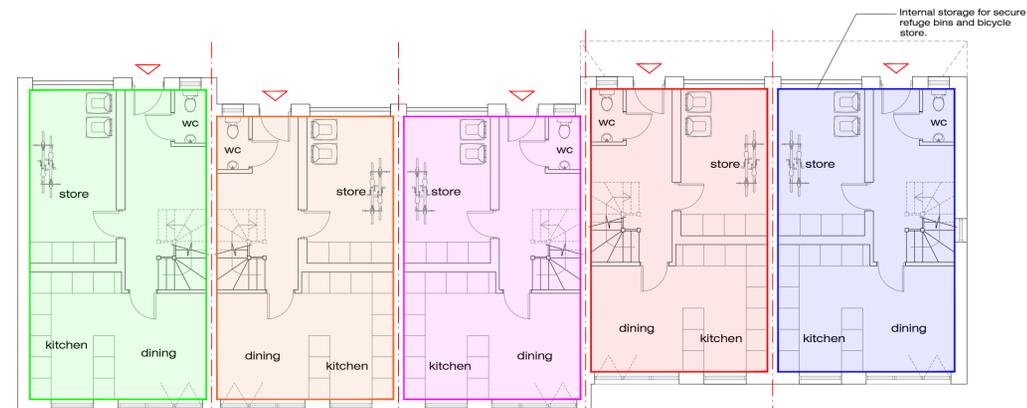

PROPOSED GROUND FLOOR PLAN

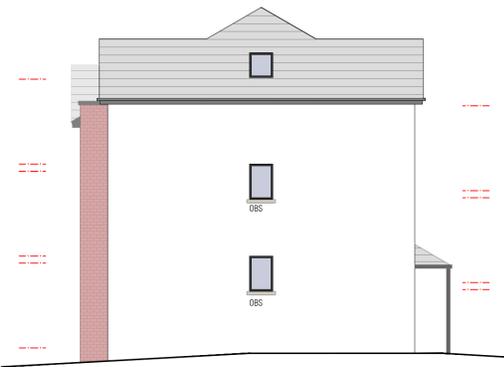

PROPOSED NE ELEVATION



PROPOSED BLOCK PLAN 1:200

NOTES:  
Sketch schemes may be based on plan information of unknown origin and are subject to Topographical survey, Geotechnical survey, Arboricultural and Ecological survey, Planning, Building Regulations, Highways and other Statutory Authorities.

Structural Elements, including, but not limited to, steel beams, columns, steel and concrete lintels, foundations etc are strictly to structural engineers design and calculation.

C	18.08.25	Window location updated	AG
B	29.07.25	Windows updated	AG
A	25.07.25	Hatch altered	AG

**CRL** architects

Maple Lodge  
Woodhouse Cliff, Leeds  
LS8 2HF  
Tel: 0113 274 2511  
Email: crlarchitects@btconnect.com

Status: Planning

Project: 42 Robin Royd Lane, Mirfield, WF14 0LG

Title: Proposed Elevations (Colour)

Scale: 1:100 @ A1 or as indicated

Client: --  
Checked by: DMC

Job No: 3115  
Drawing No: 006

Revision: C  
Date: APR 25

DO NOT SCALE FROM THIS DRAWING.  
THIS DRAWING MUST NOT BE REPRODUCED IN WHOLE OR IN PART WITHOUT PRIOR WRITTEN AUTHORITY.

