

IF IN ANY DOUBT PLEASE ASK THE ARCHITECT FOR CLARIFICATION.
 DO NOT SCALE FROM DRAWING. ALL DIMENSIONS TO BE CHECKED ON SITE.
 THE COPYRIGHT FOR THESE DRAWINGS REMAINS THE PROPERTY OF THE ARCHITECT. THEY MUST NOT BE REPRODUCED IN ANY WAY WITHOUT THE ARCHITECT'S PRIOR WRITTEN CONSENT.




1:50 WEST ELEVATION




1:50 SOUTH ELEVATION




1:50 EAST ELEVATION

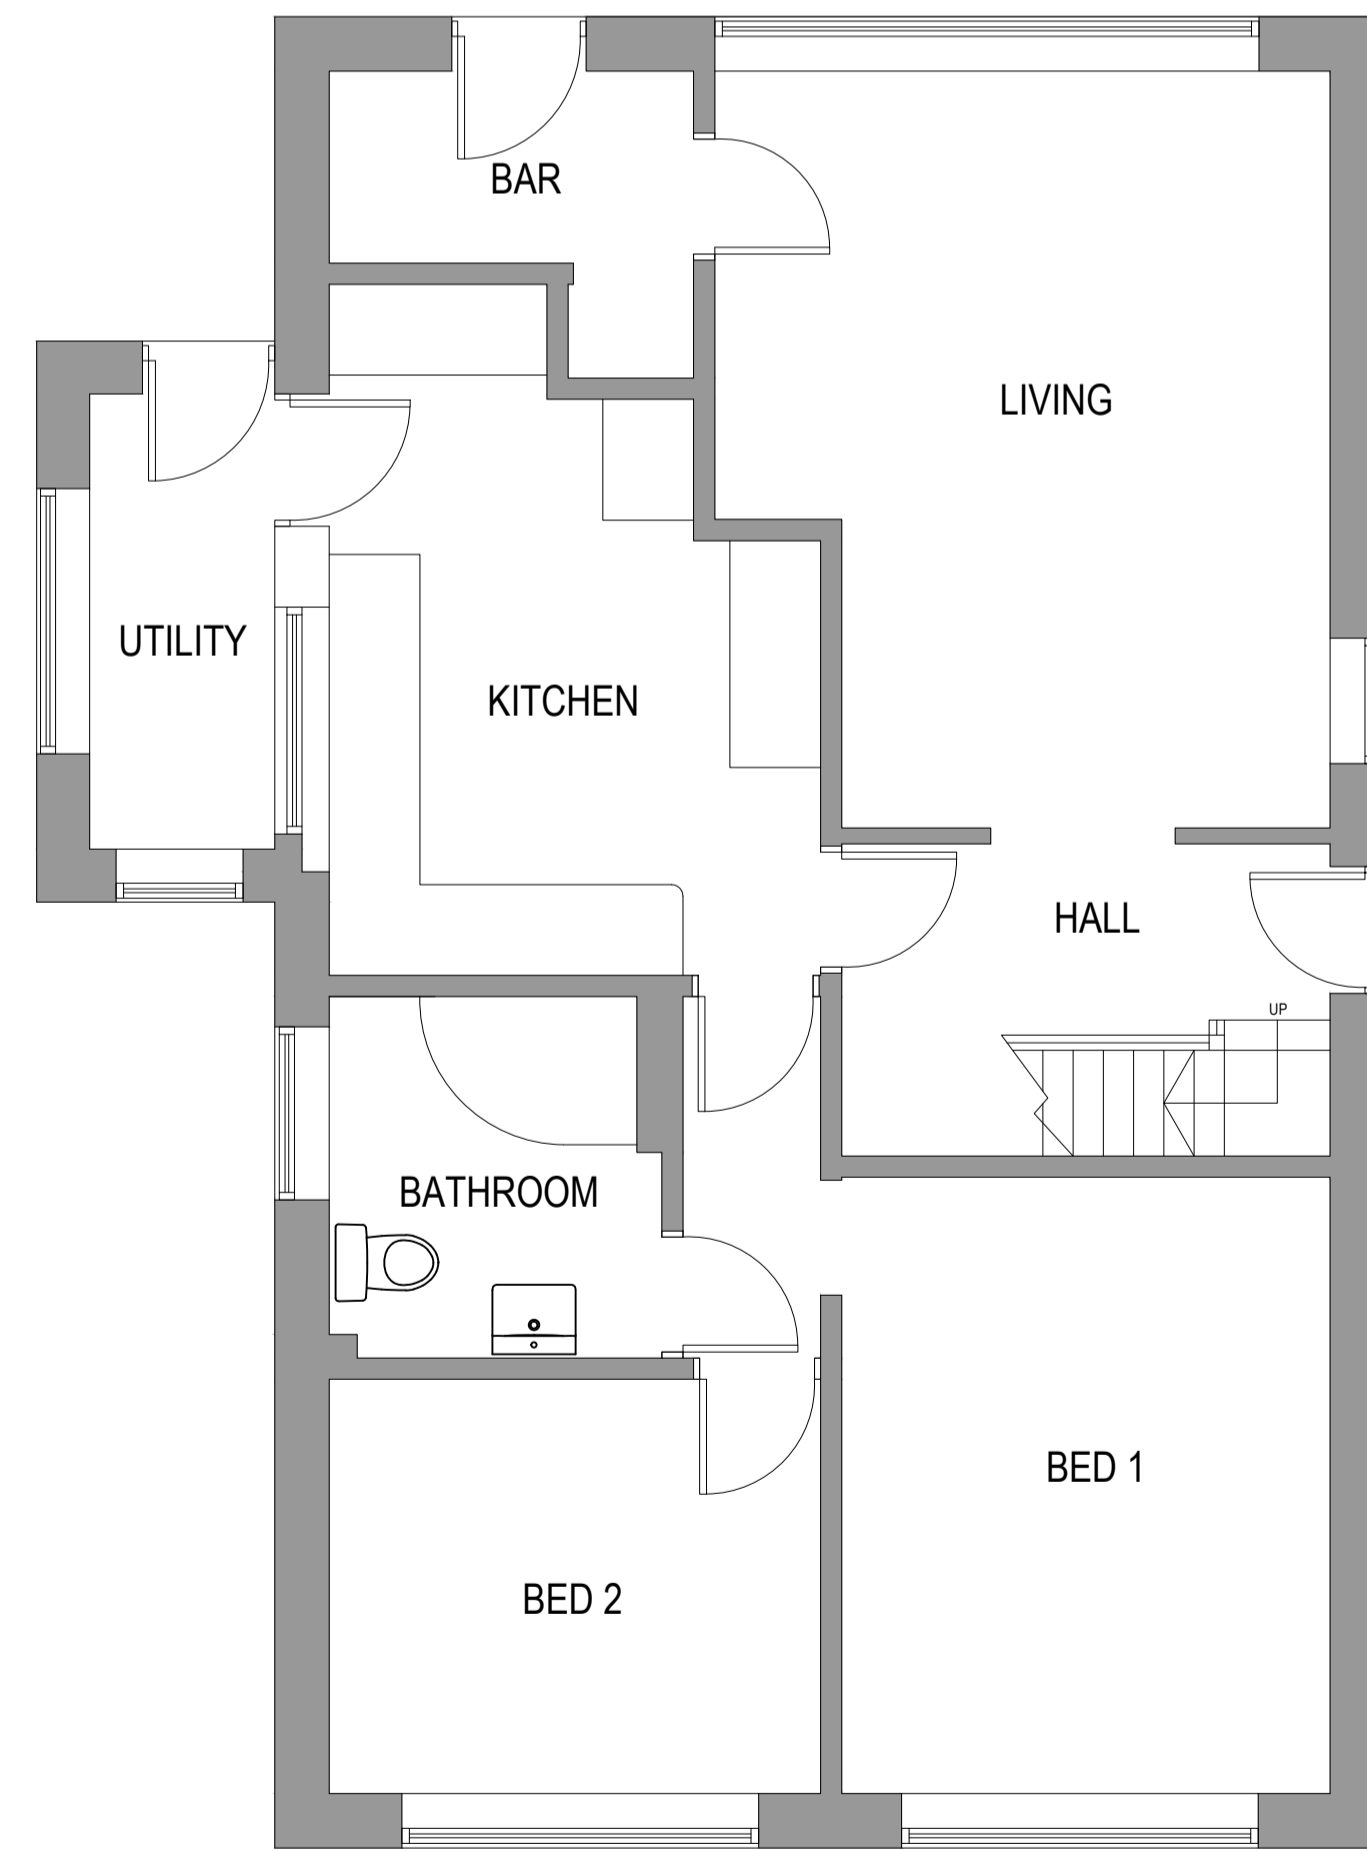

1:50 GROUND FLOOR PLAN

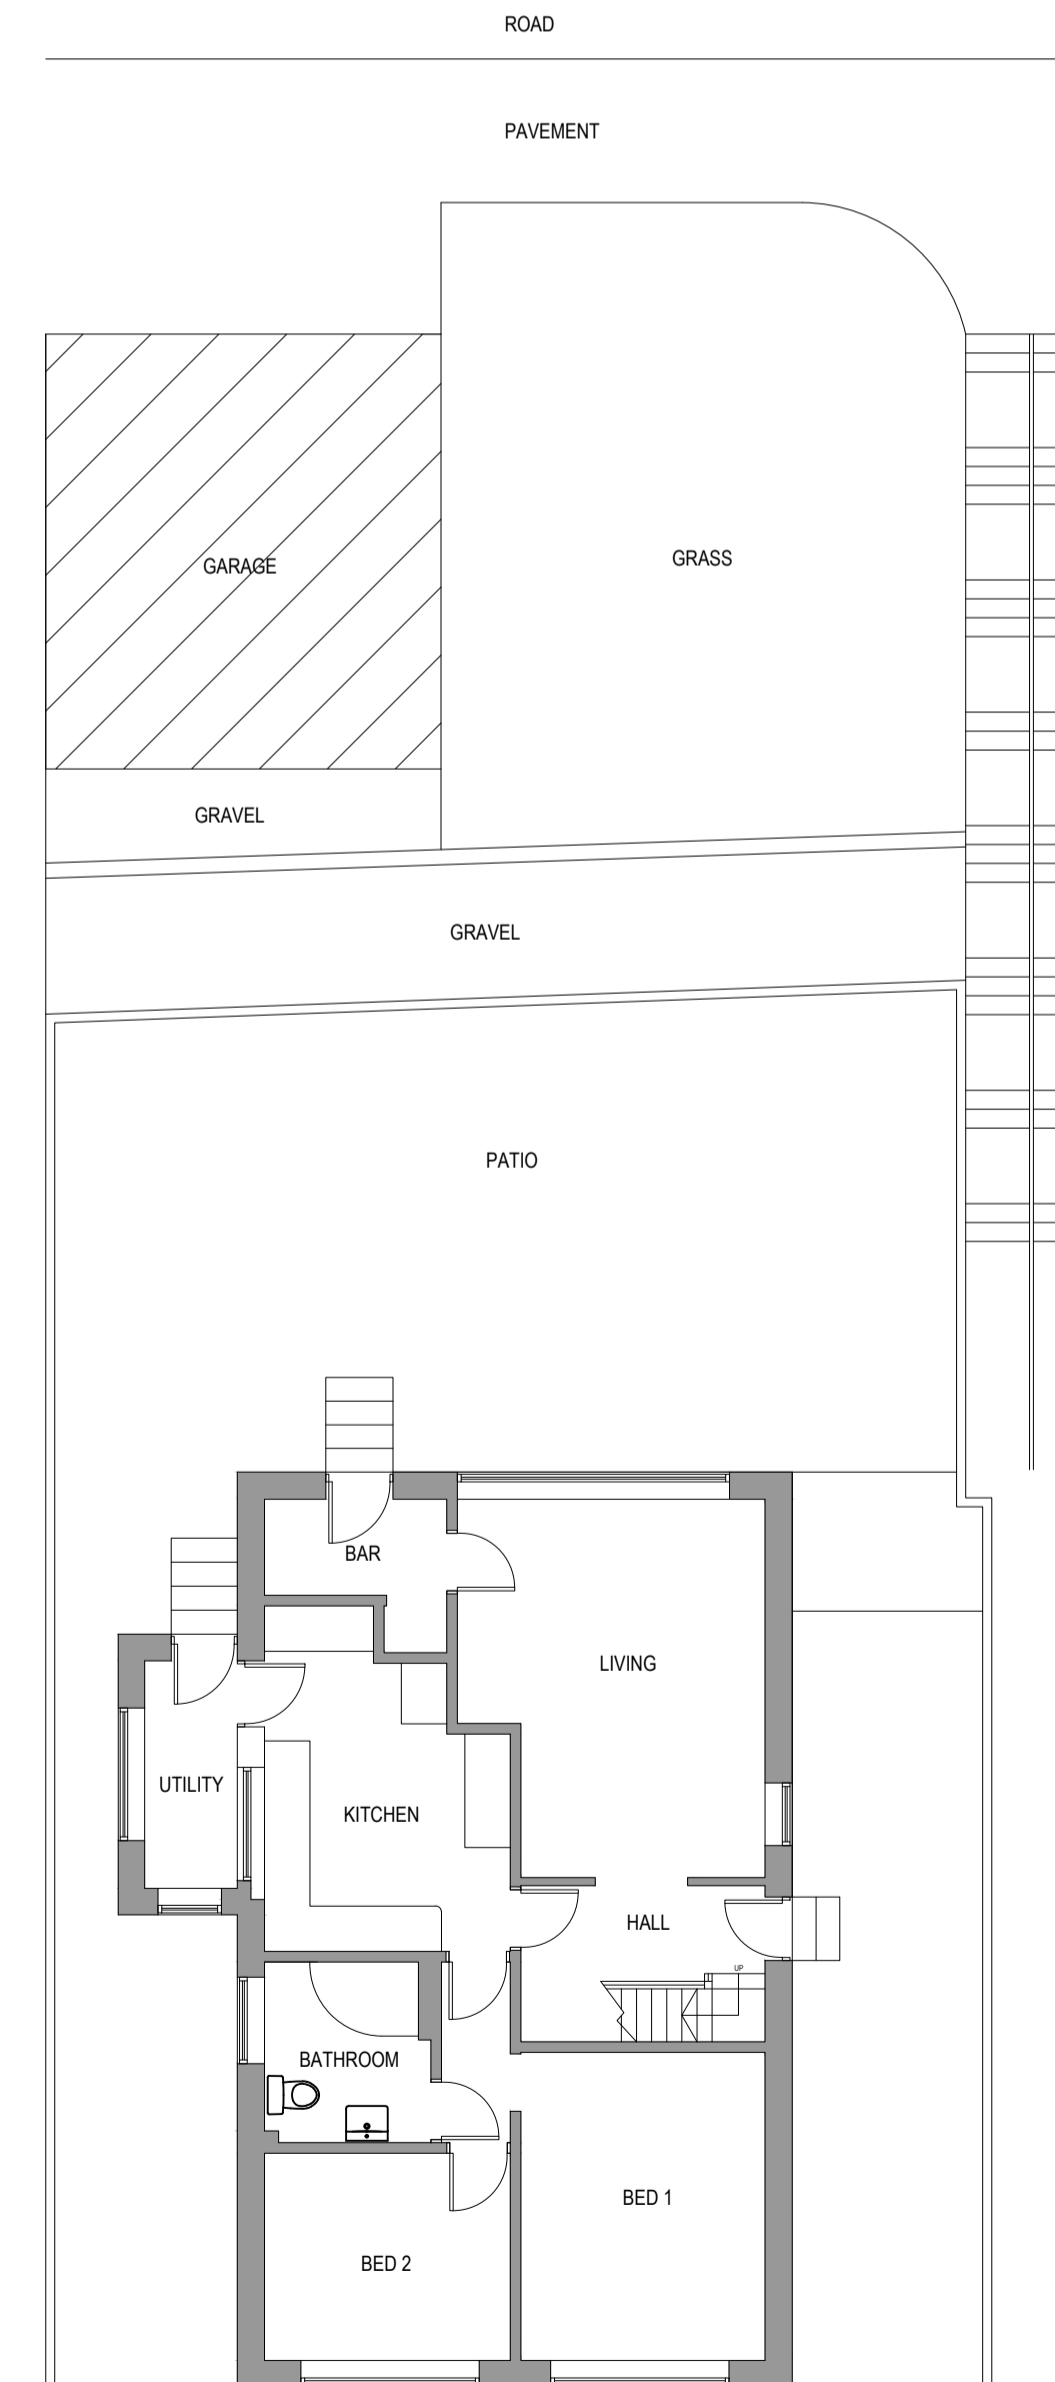

1:100 SITE PLAN

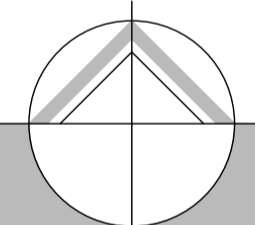
 northern design
 partnership

Chartered Architects
 The Chapel, Millmoor Road,
 Meltham, Holmfirth, HD9 5JU
 www.northerndesignpartnership.co.uk
 Instagram: @northerndesignp
 Telephone: (01484) 854848

client	MR & MRS GARLICK		
project	PROPOSED EXTENSION 34 ST. MARY'S RISE NETHERTHONG HOLMFIRTH HD9 3XW		
drawing	EXISTING PLANS & ELEVATIONS		
revision	notes	date	drawn
scale :	1:50 & 1:100 AT A1	08.25	JH
project no.	drawing no.	revision	
2434	01		