




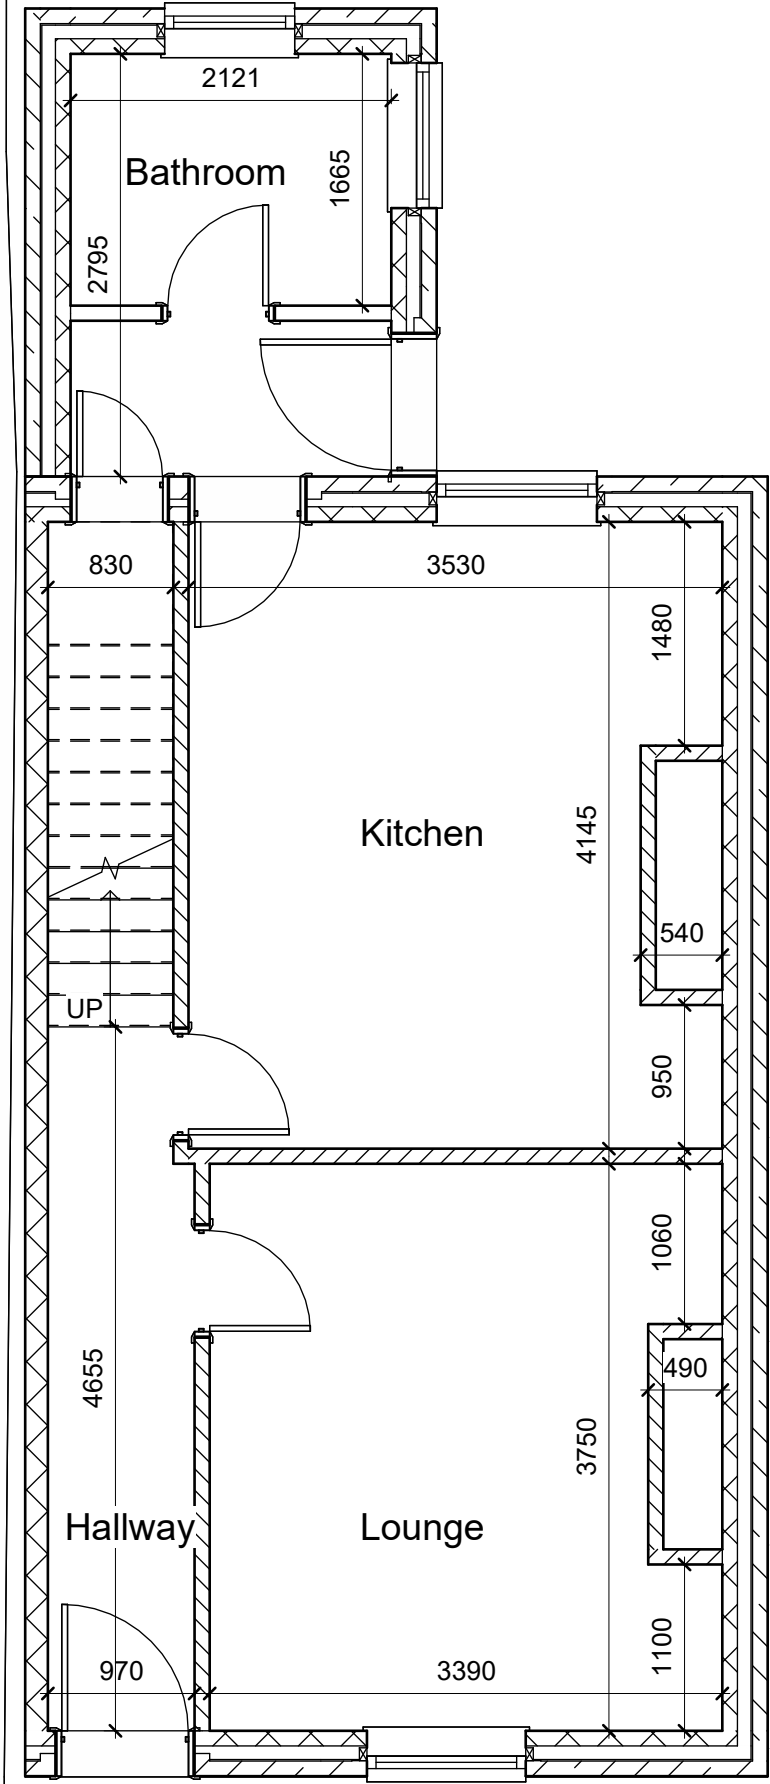


Existing Ground Floor Plan
1 : 50

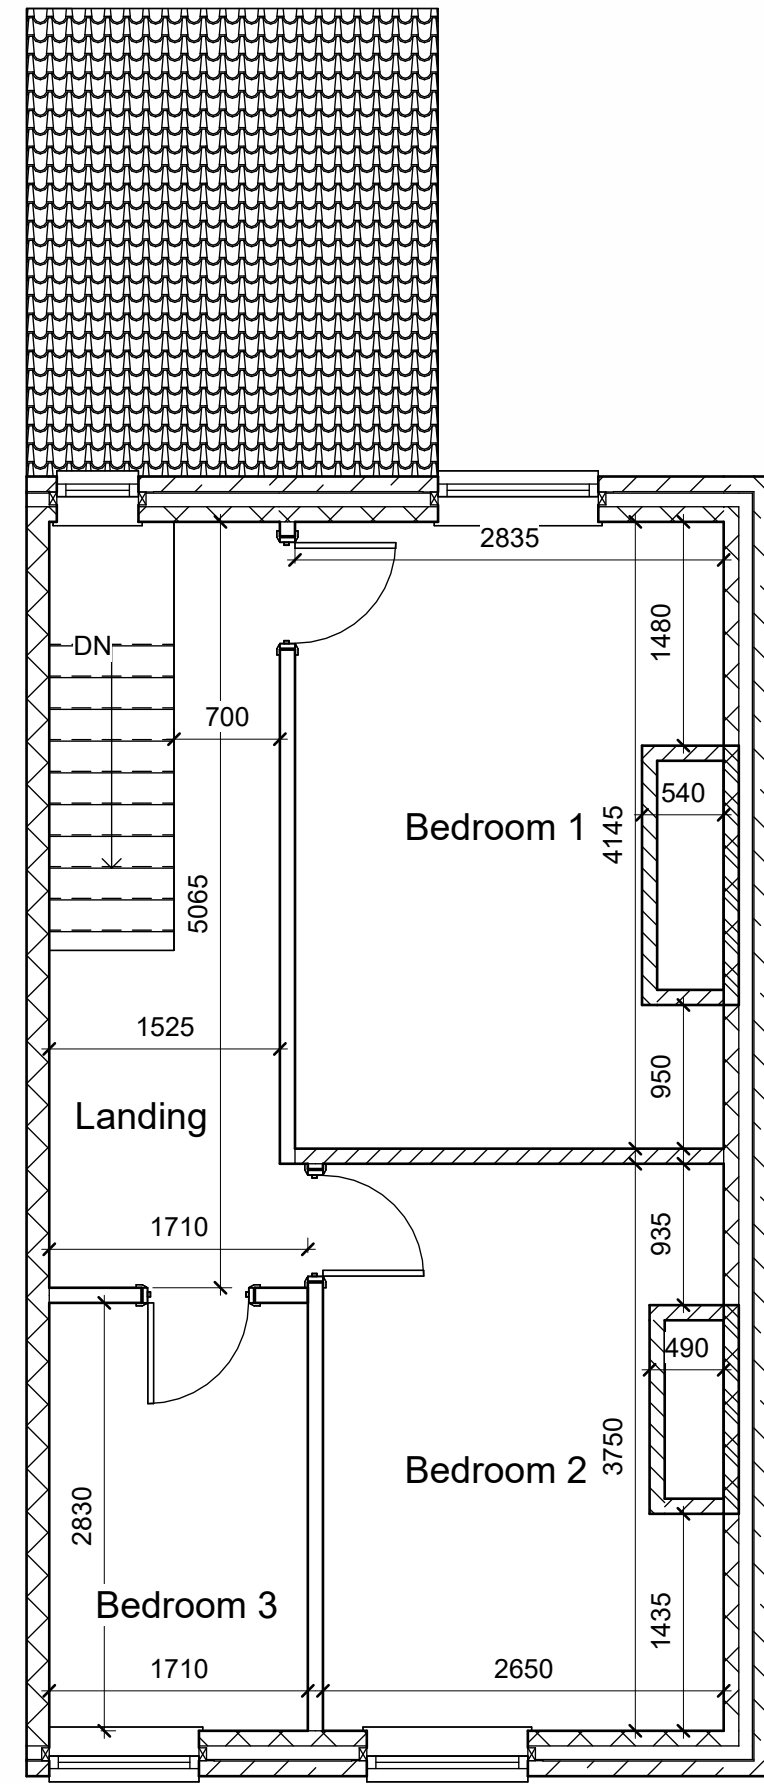


Existing First Floor Plan
1 : 50

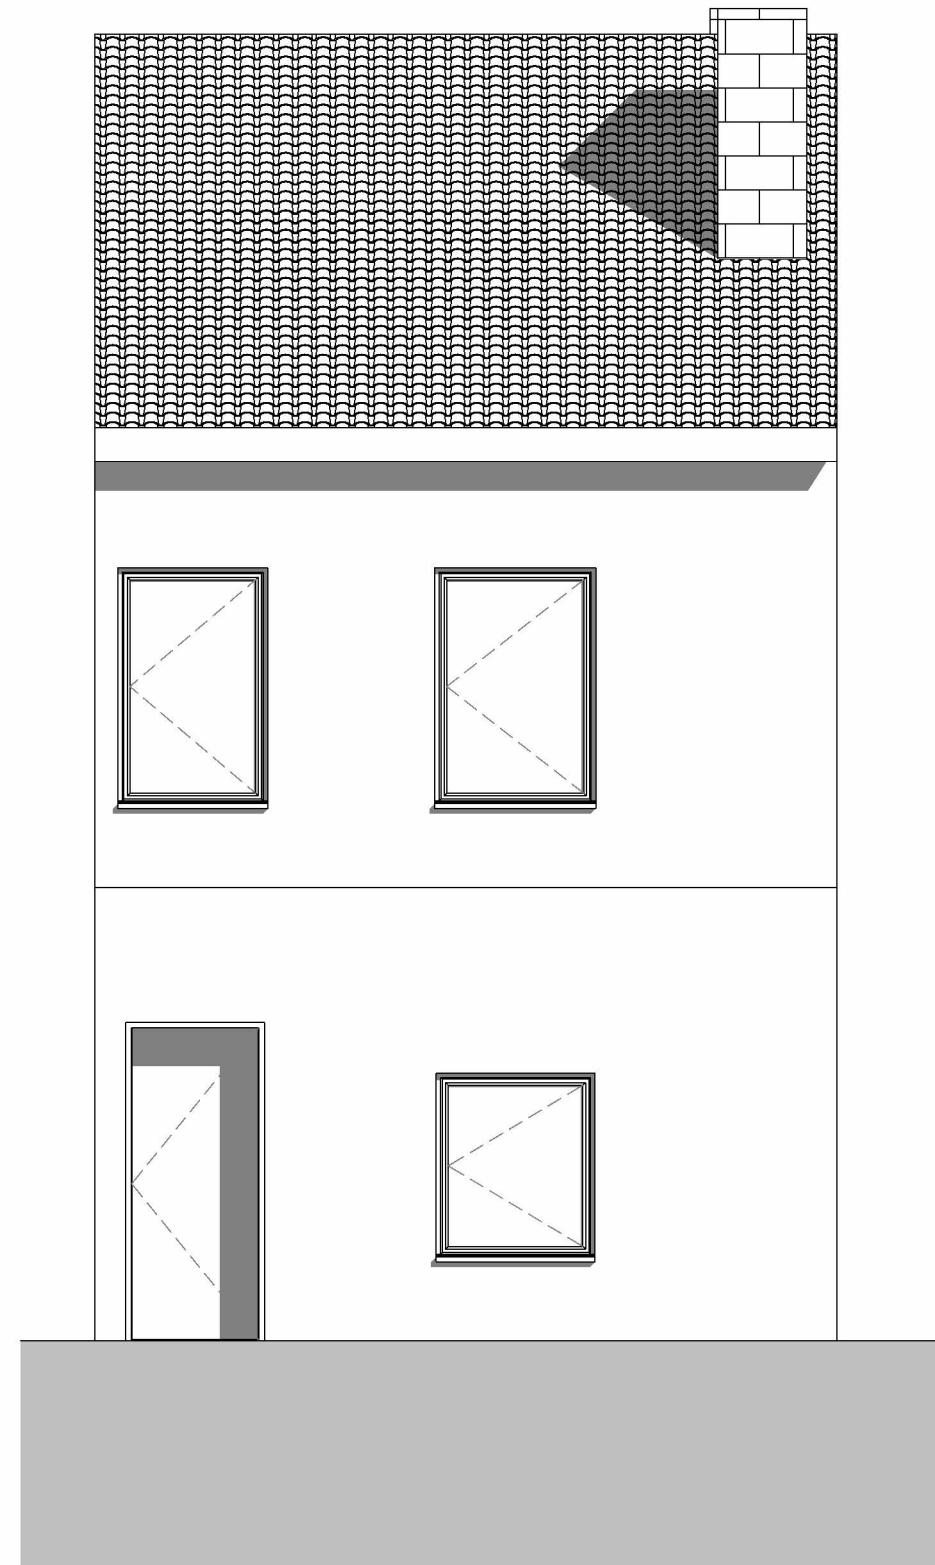


Existing East Elevation (Front)
1 : 50

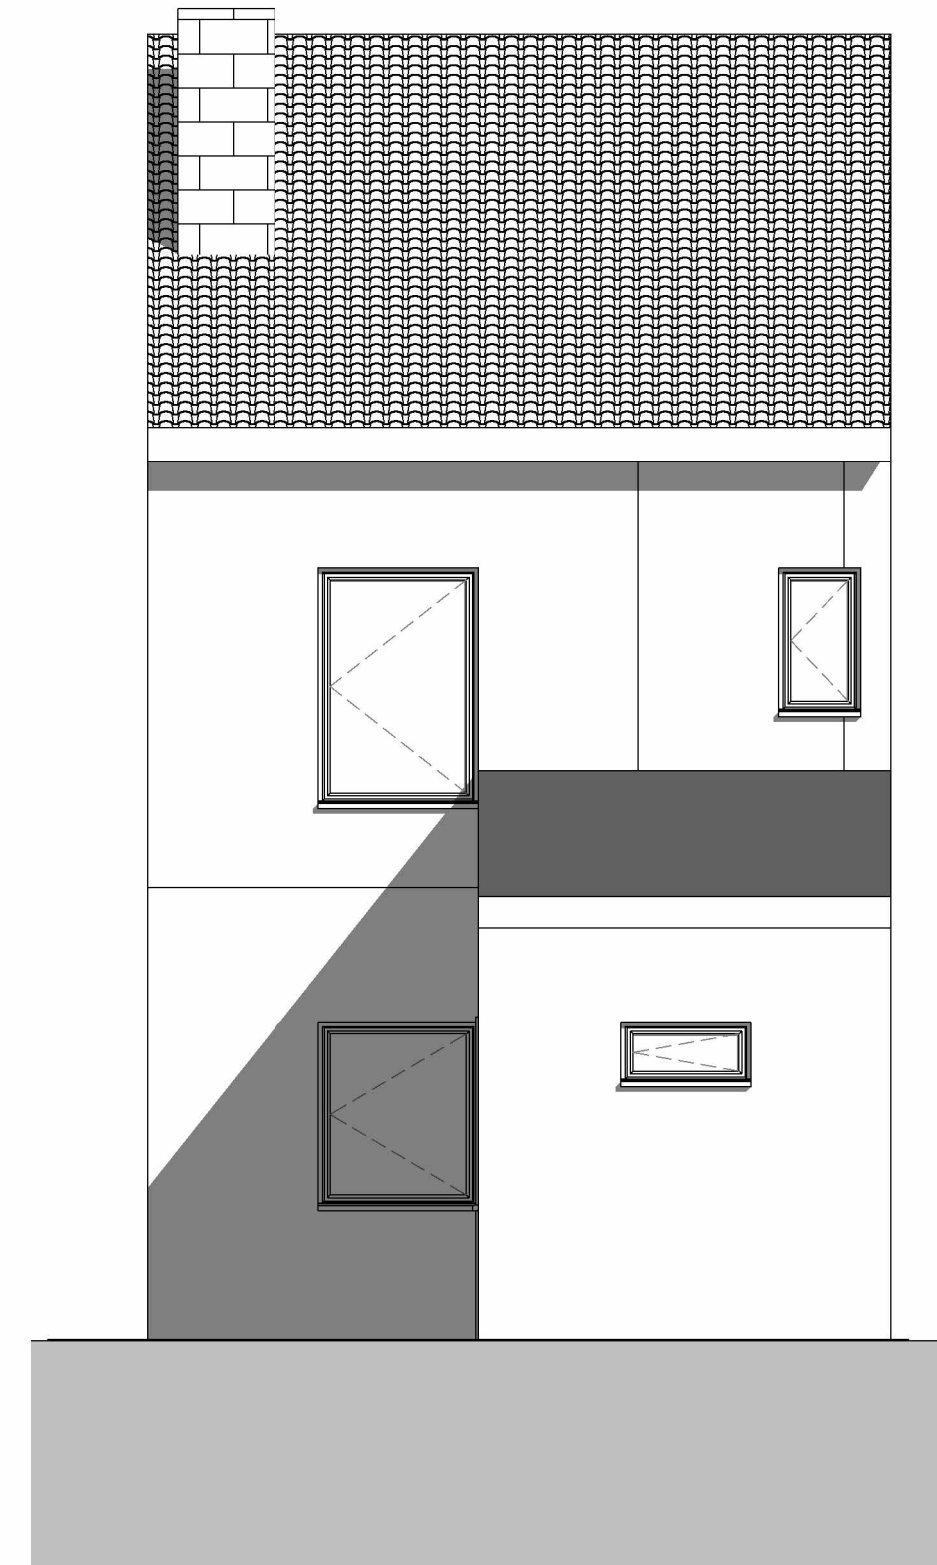

Existing West Elevation (Rear)
1 : 50

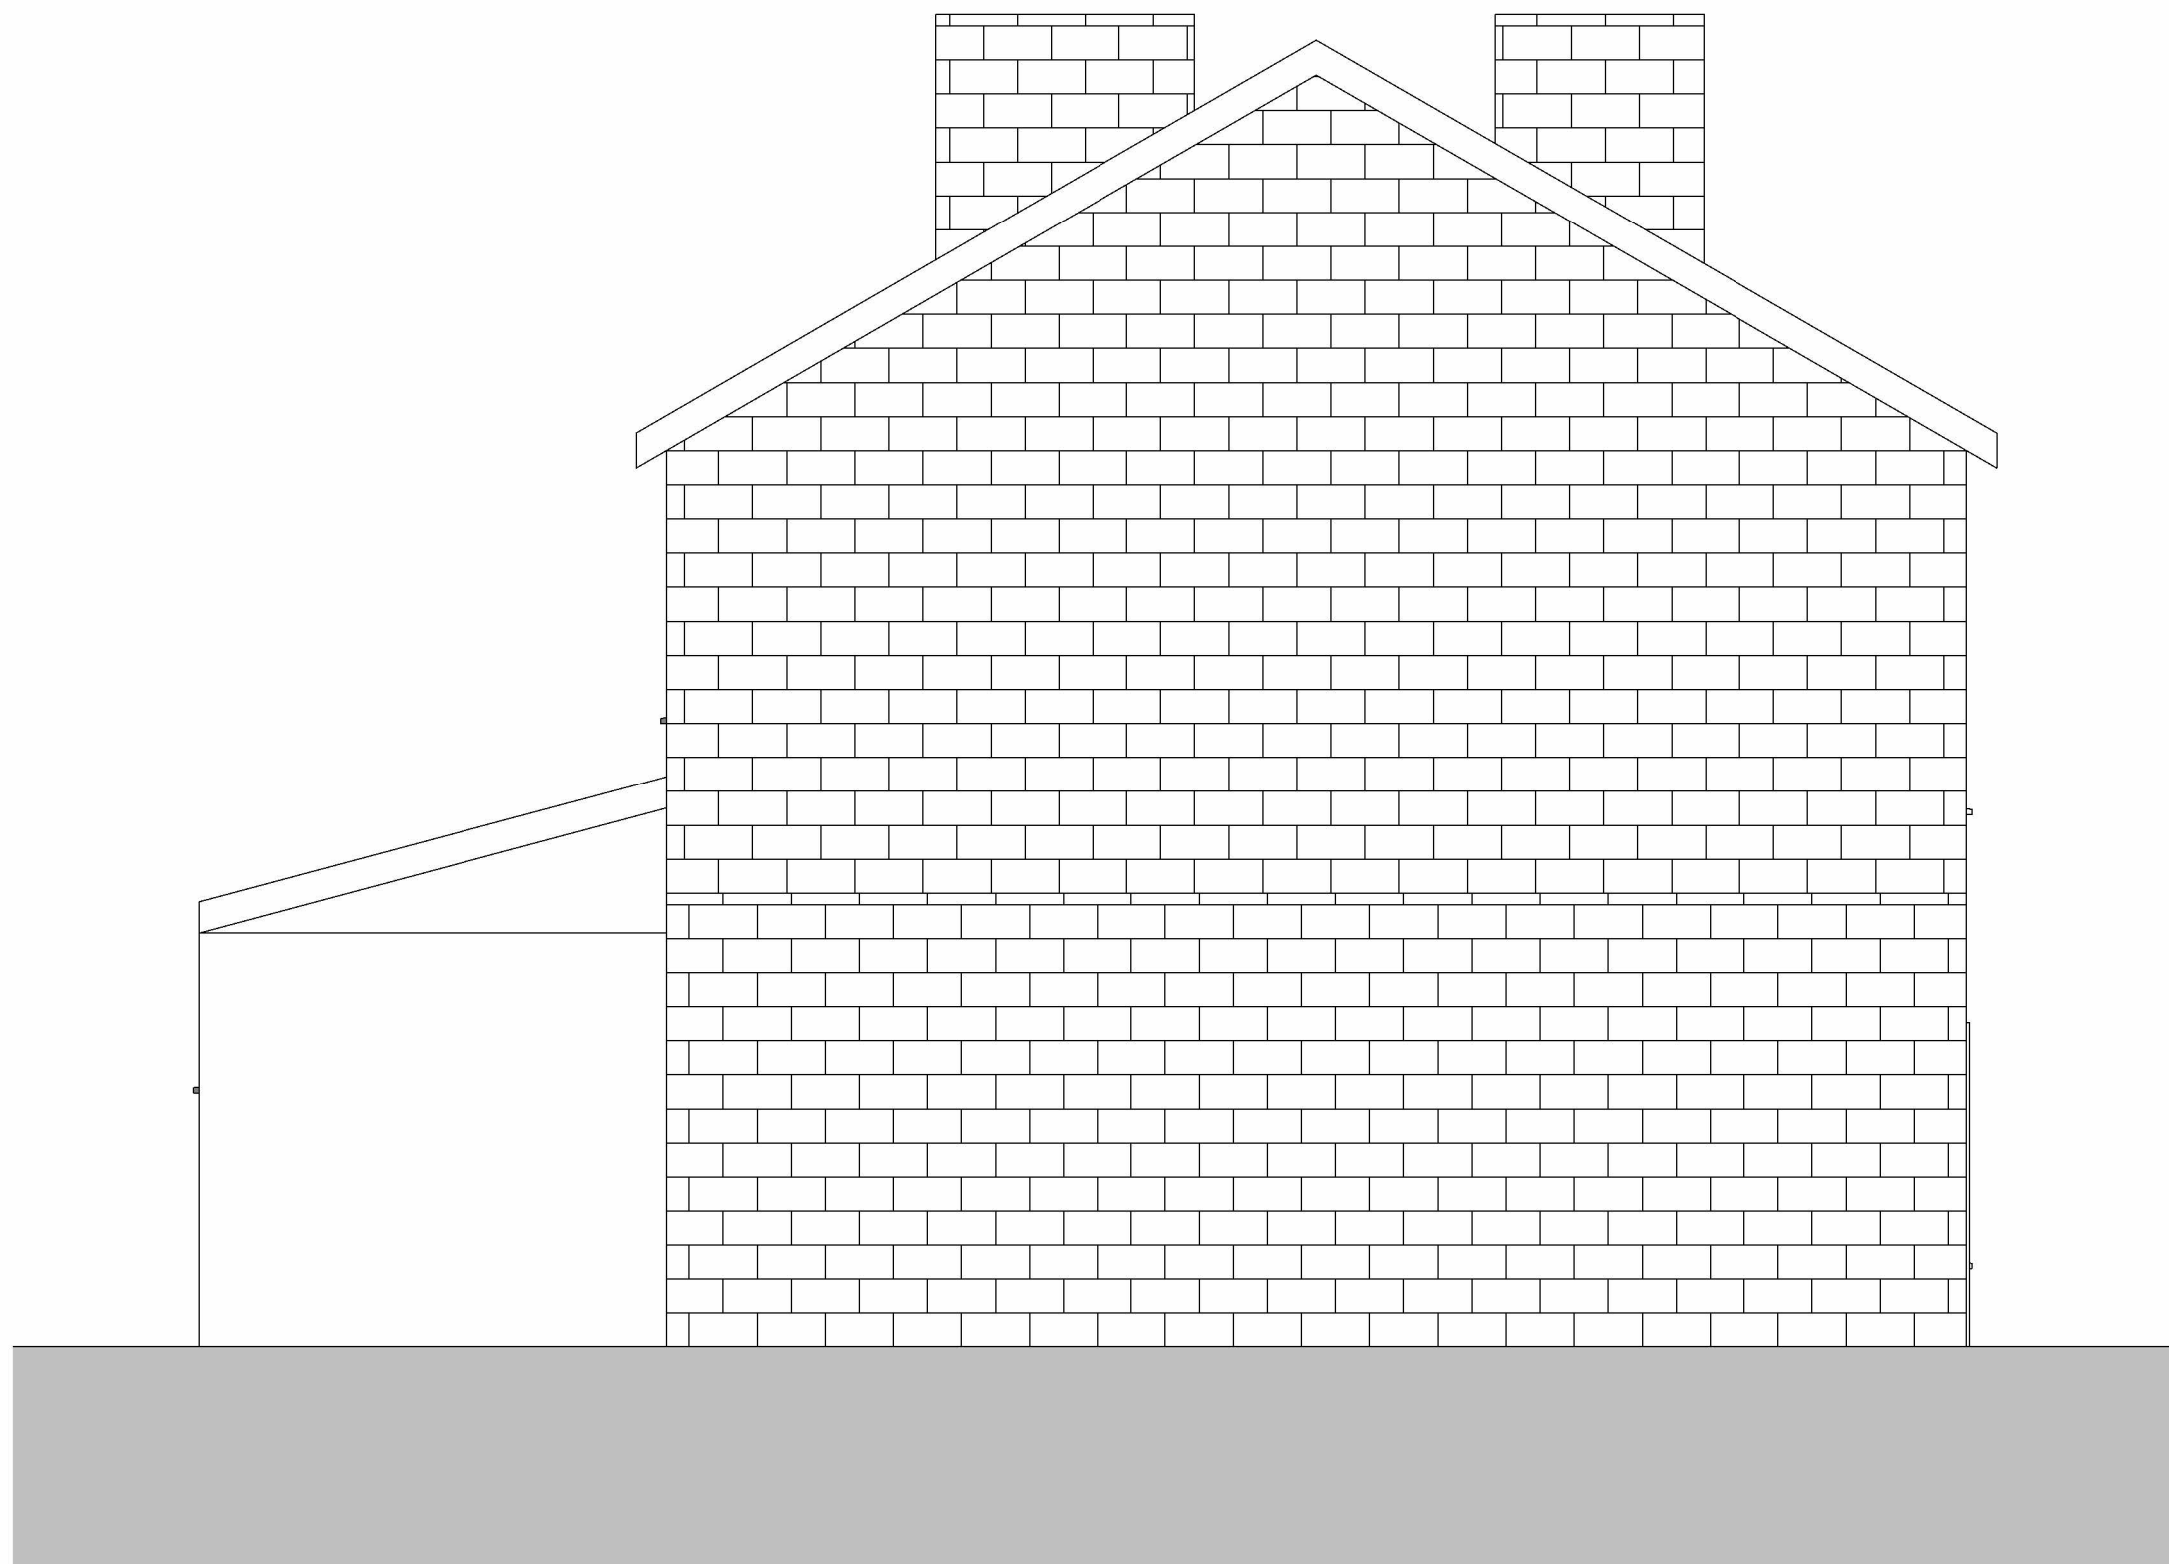

Existing South Elevation (Left)
1 : 50

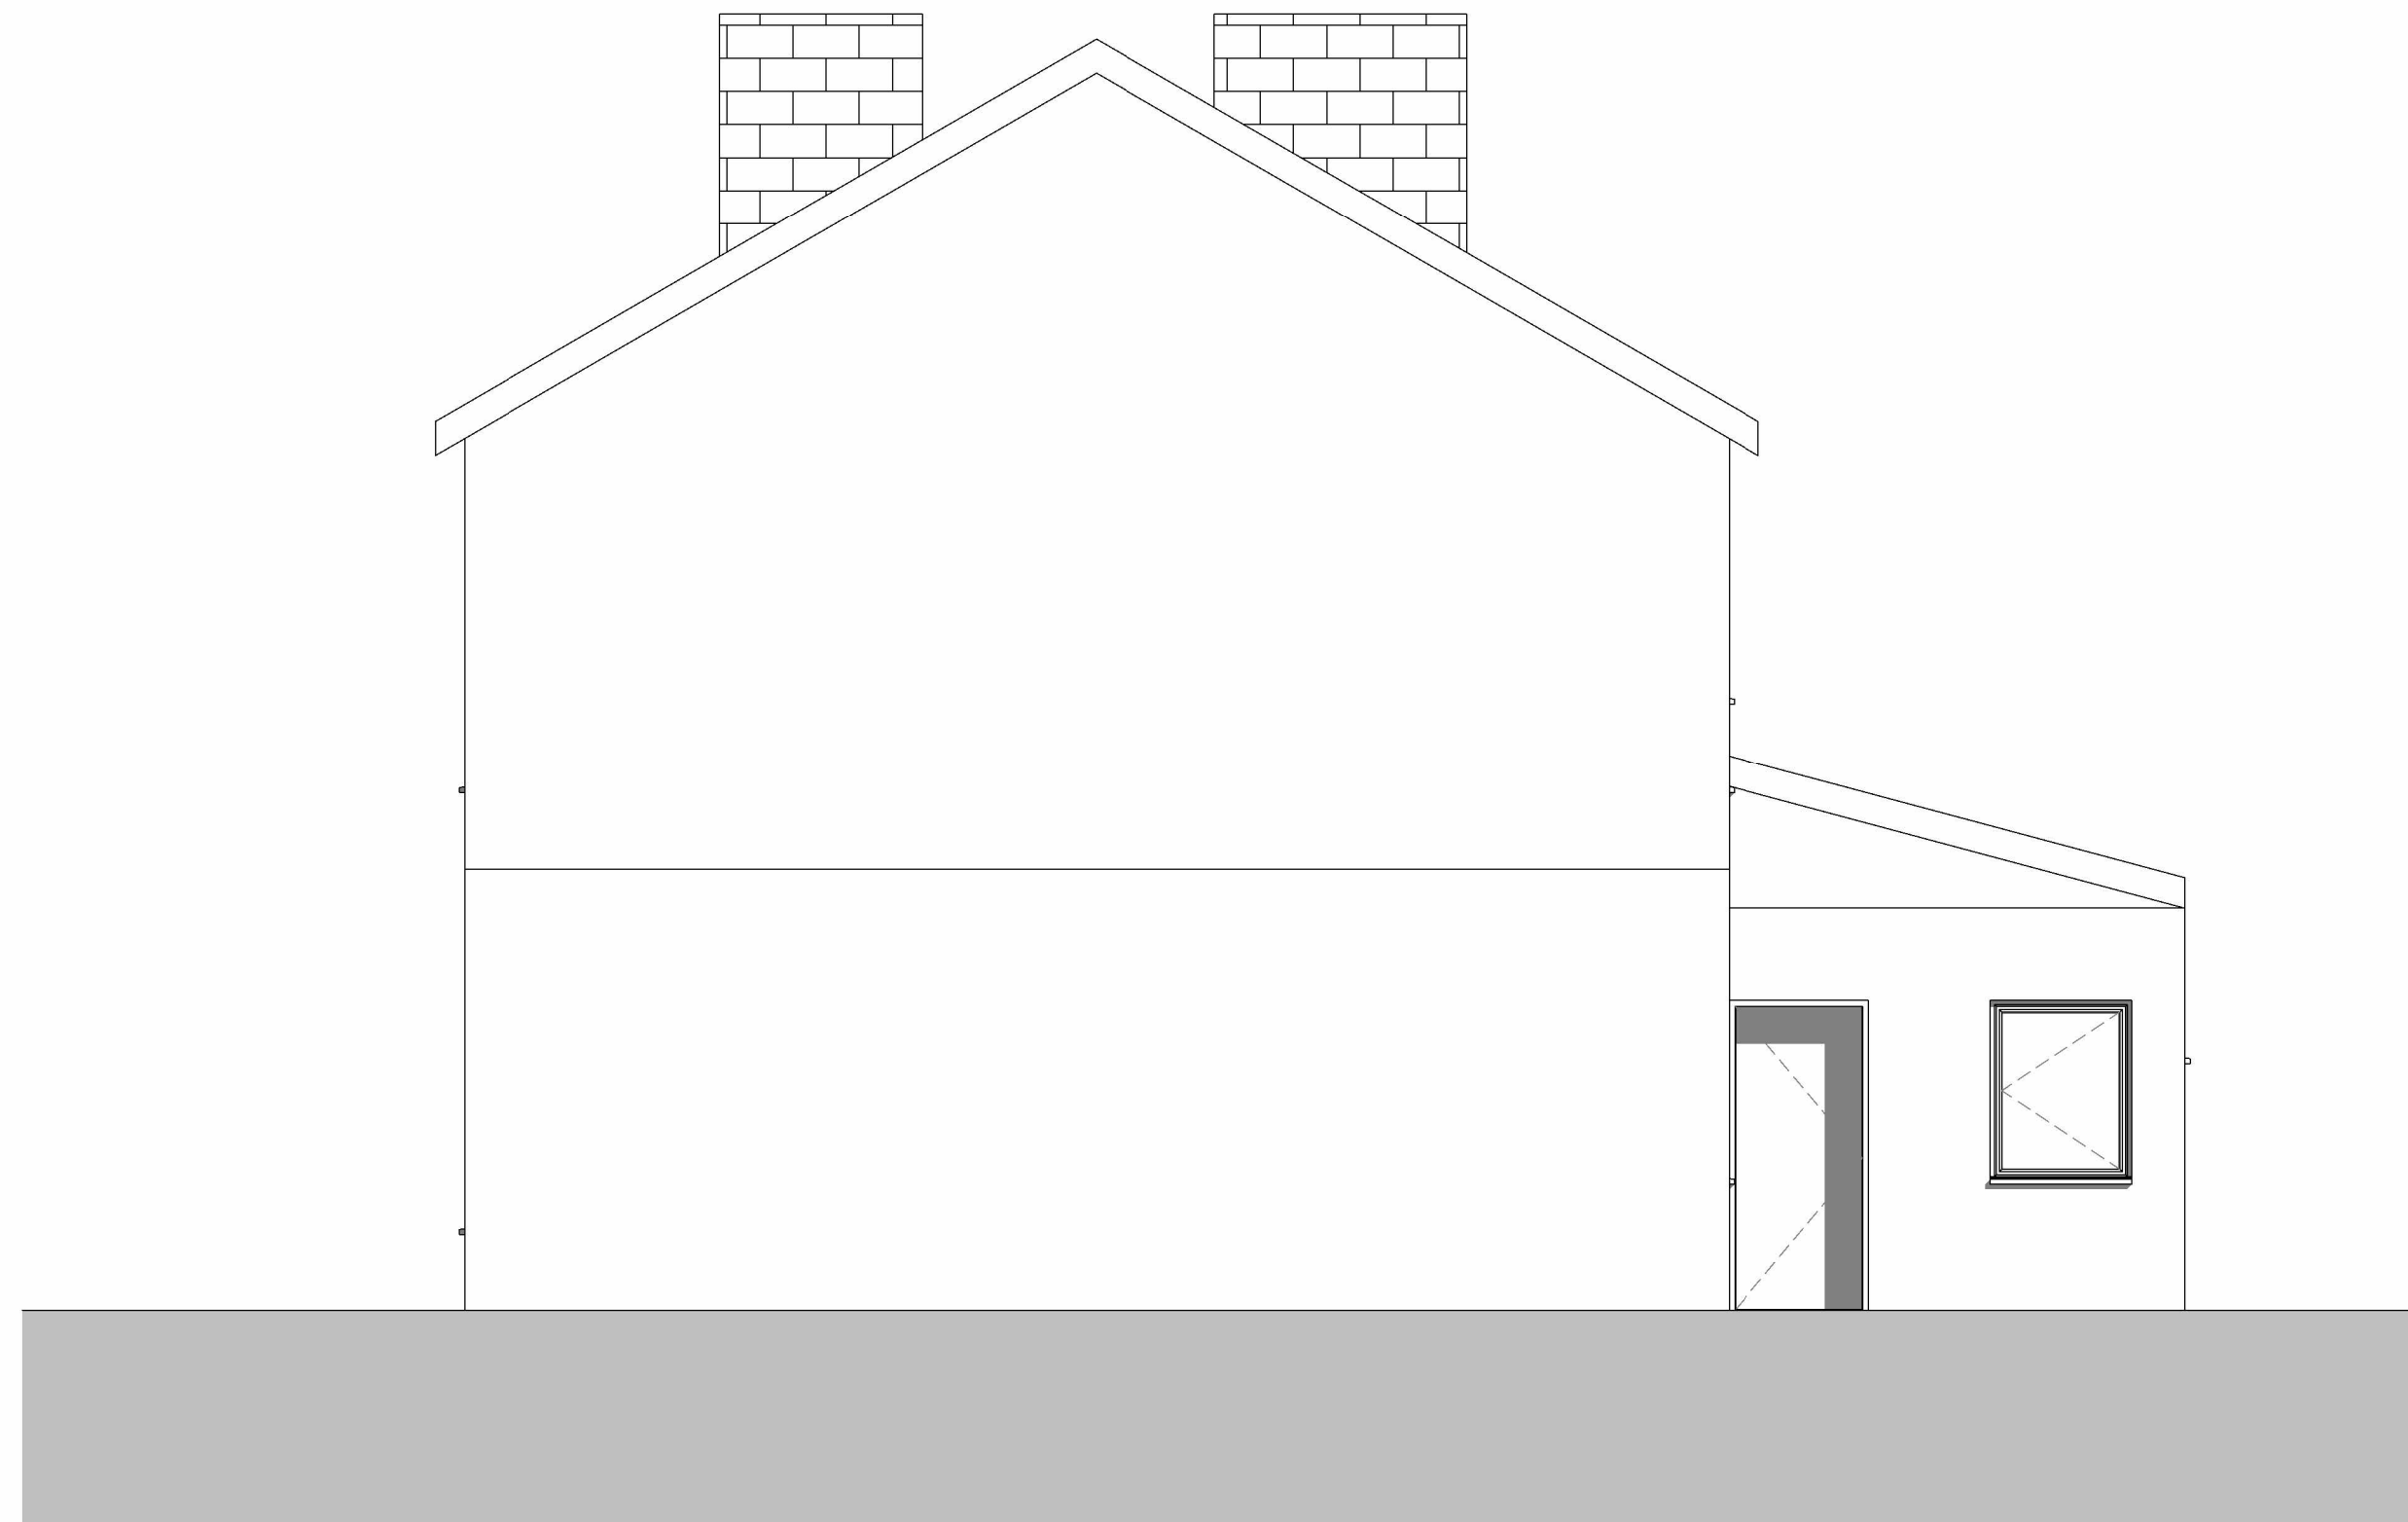

Existing North Elevation (Right)
1 : 50

Note:

All Dimensions Are Approximate
And TBC On Site By Contractor



Project Name
69 Calton Street, Hillhouse, Huddersfield, HD1 6JB

Drawing Title:
Existing Grouped Plans

Drawing Number: TR-A25-0703-A3
Scale: 1 : 50@A1

Date: 05/08/25
Revision: B

Drawn By: AM
Checked by: JA

Reason For Issue: