


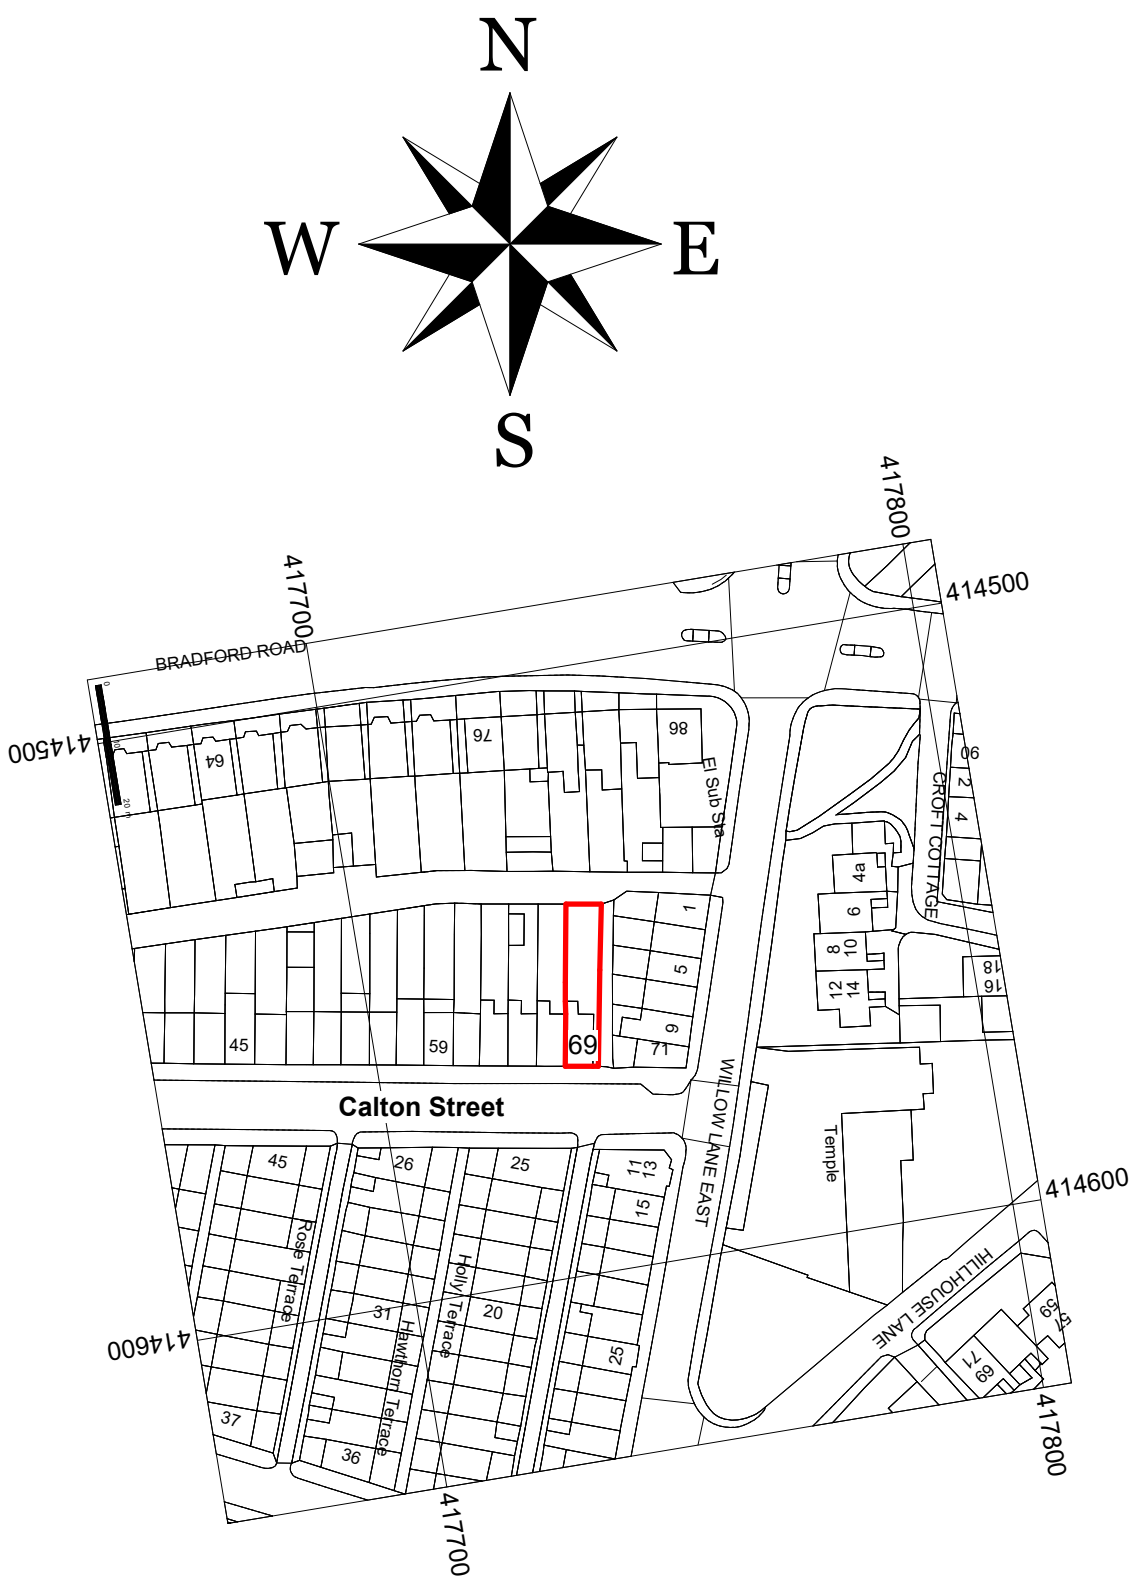

Location Plan
1 : 1250



Existing Site Plan
1 : 200

Note:

All Dimensions Are Approximate
And TBC On Site By Contractor



Project Name
69 Calton Street, Hillhouse, Huddersfield, HD1 6JB

Drawing Title:
Location & Existing Site Plan

Drawing Number: TR-A25-0703-A2
Scale: As indicated@A1

Date: 05/08/25
Revision: B

Drawn By: AM
Checked by: JA

Reason For Issue: