


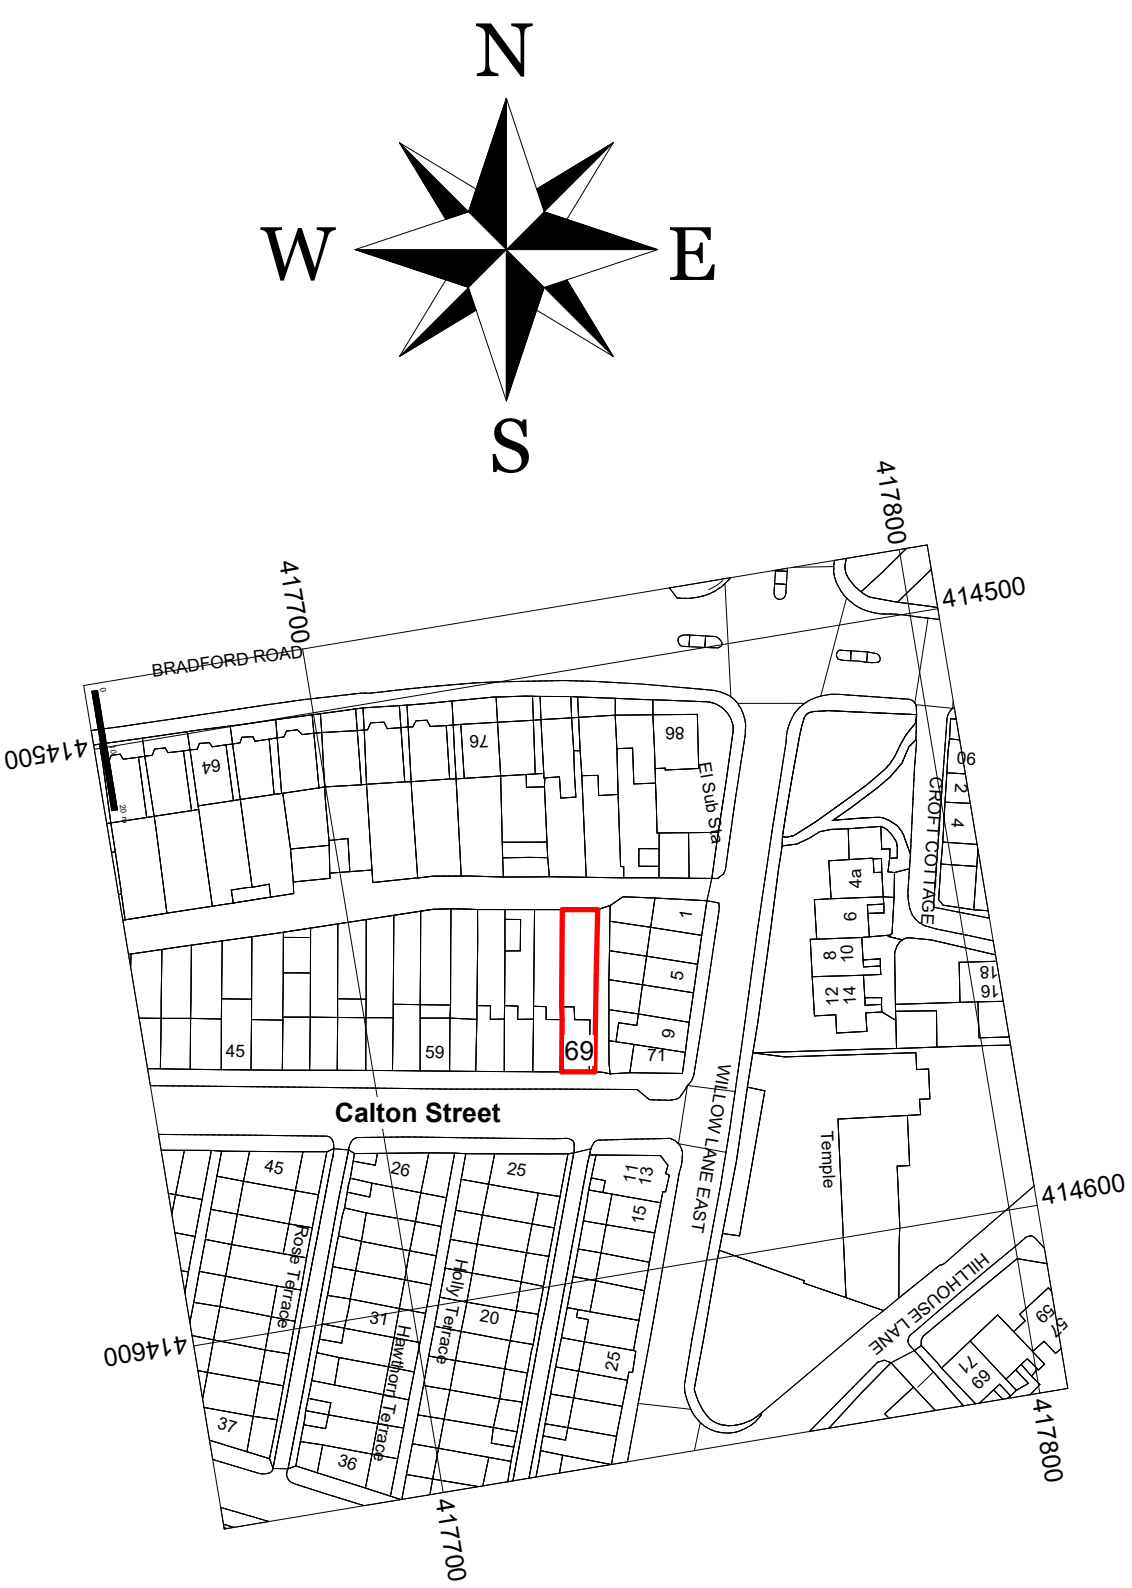

Location Plan
1 : 1250



Proposed Site Plan
1 : 200

Note:
All Dimensions Are Approximate
And TBC On Site By Contractor

TREND
ARCHITECTURE
T: 01484 941051
plan@trendarchitecture.co.uk
www.trendarchitecture.co.uk

Project Name
69 Calton Street, Hillhouse, Huddersfield, HD1 6JB

Drawing Title:
Location & Proposed Site Plan

Drawing Number: TR-A25-0703-A4
Scale: As indicated@A1

Date: 05/08/25
Revision: B

Drawn By: AM
Checked by: JA

Reason For Issue: