


Front Elevation


Side Elevation

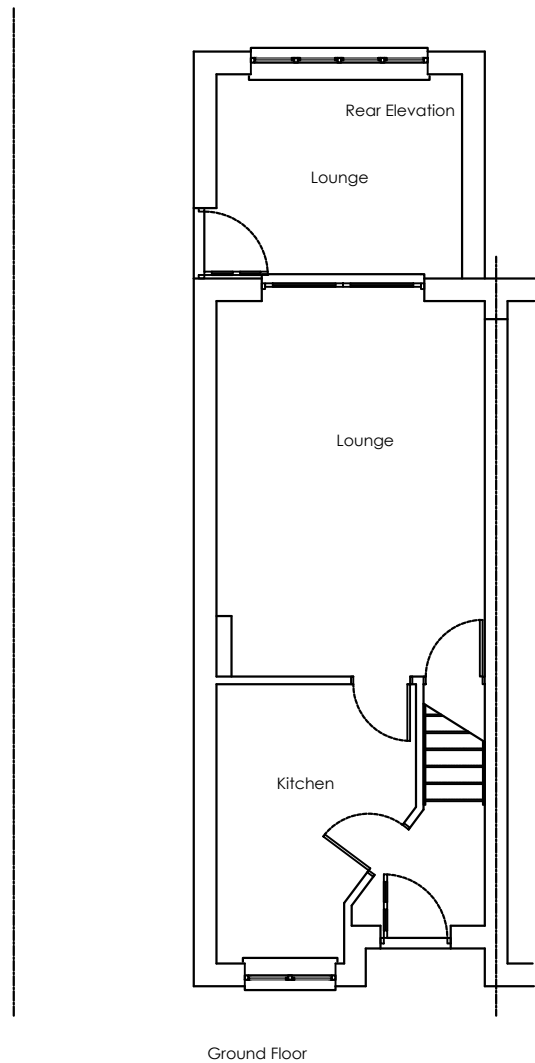

Ground Floor



Location Plan 1:1250

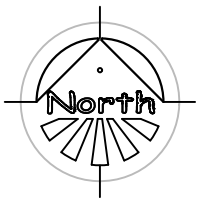

Planning drawings only - Not to be used for construction purposes.

Client
Project 20 Heath Road, Dewsbury
Title Existing Elevations & Plan

Scale 1:100 @ A3	Date
Drawn AC	Checked
Drawing No.	Rev.



ARCHITECTURAL SERVICES FOR DOMESTIC
EXTENSIONS, ALTERATIONS AND NEW BUILDS

01924 663241 / 07837 804088
andy@spacium.co.uk
www.spacium.co.uk