


Notes

Do not scale from this drawing. If in need of further detail, refer back to the Technical Department.




FRONT ELEVATION

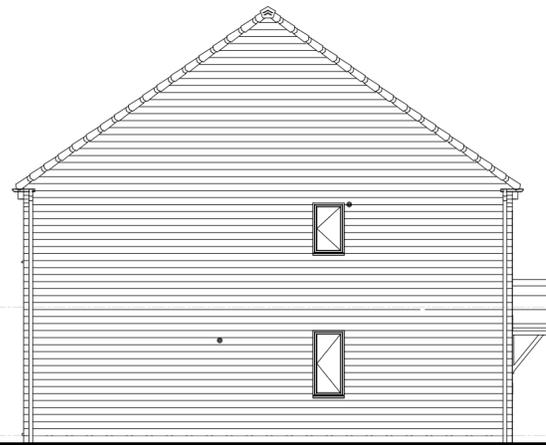


SIDE ELEVATION




REAR ELEVATION

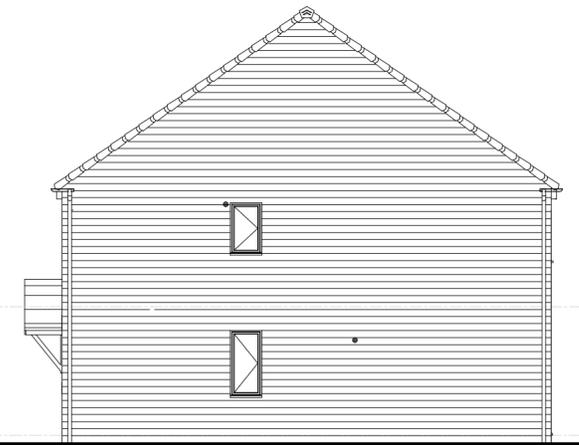

SIDE ELEVATION

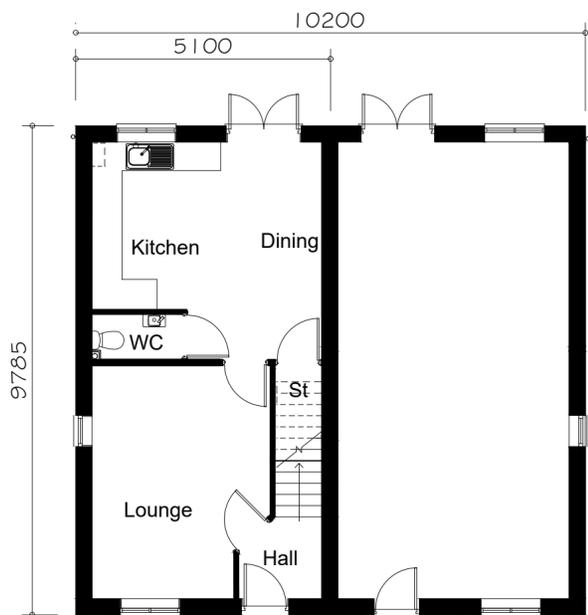

GROUND FLOOR PLAN

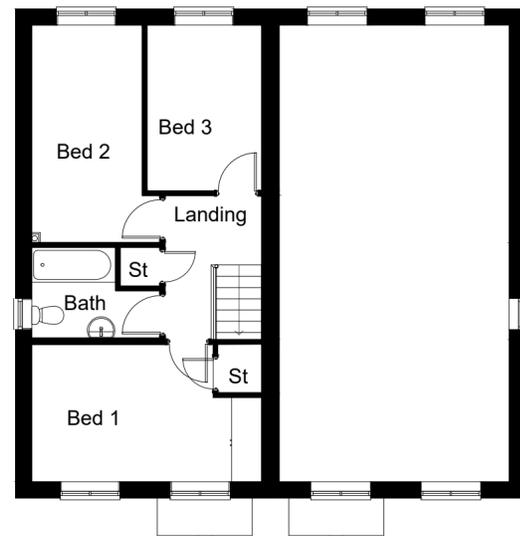

FIRST FLOOR PLAN

FLOOR AREA
84.04m², 904ft²



Rev.	Comments	Date
C03	FF windows moved down 1 brick course	06.09.23
C02	Rwp location updated, WN3 changed to flying mul.	24.05.23
C01	Issued for construction	01.11.21

gleeson

Gleeson Homes (Head Office)
Unit 5, Europa Court | Sheffield Business Park | Sheffield |
South Yorkshire | S9 1XE

01142 612900

www.gleesonhomes.co.uk

Project:
**357 House Type
Stone**

Title:
Planning Drawing

Scale: 1:100 @ A2	Date: 01.11.21	Drawn: AB	Checked: DR
-----------------------------	--------------------------	---------------------	-----------------------

Drawing No: 21-357-S-0001	Revision: C03
-------------------------------------	-------------------------