




PROPOSED FRONT ELEVATION
(1/50 SCALE)




PROPOSED SIDE ELEVATION
(1/50 SCALE)




PROPOSED REAR ELEVATION
(1/50 SCALE)

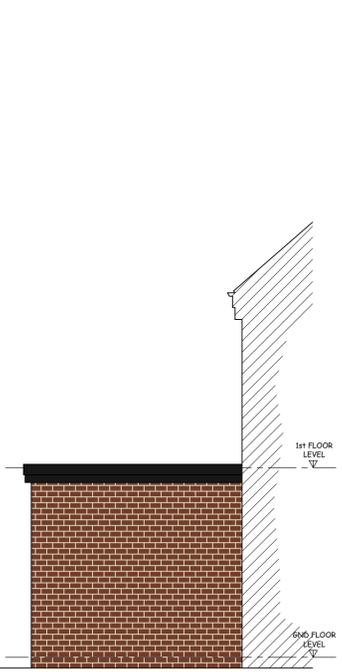


PROPOSED SIDE ELEVATION
(1/50 SCALE)

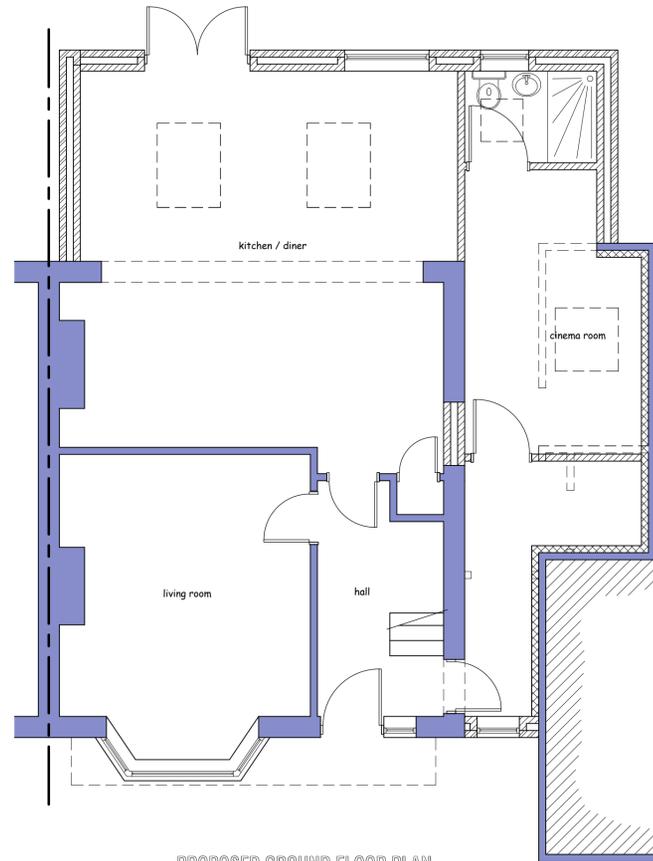

PROPOSED GROUND FLOOR PLAN
(1/50 SCALE)

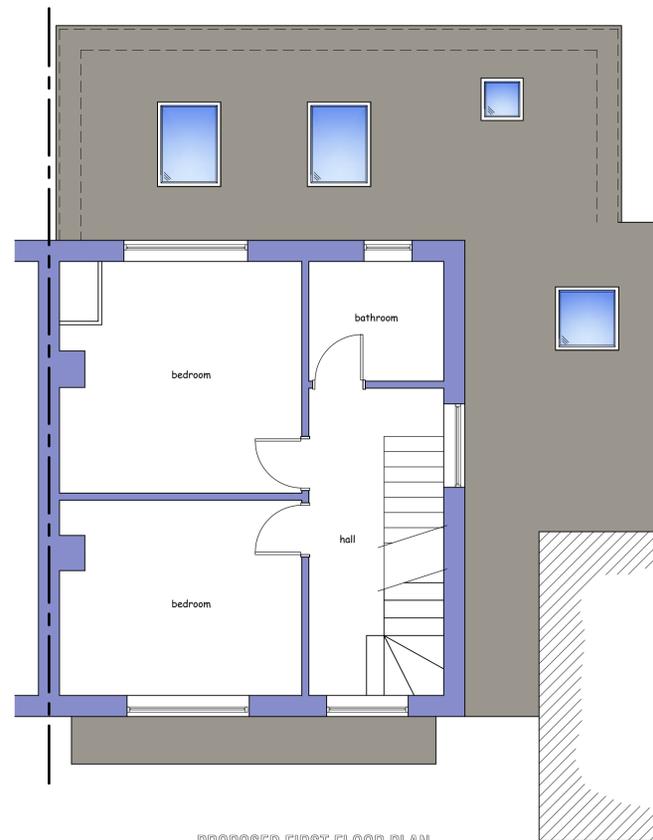

PROPOSED FIRST FLOOR PLAN
(1/50 SCALE)

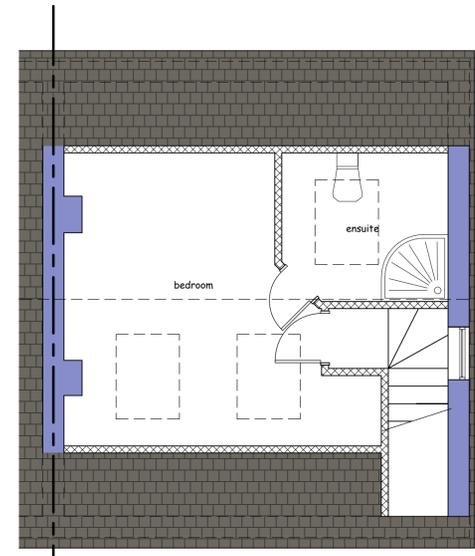

PROPOSED ATTIC FLOOR PLAN
(1/50 SCALE)



LOCATION PLAN
(1/1250 SCALE)

Issue	Description	Date
B	Layout and elevations altered	18/10/25
A	Proposed roof altered, OS plan altered	16/08/25



STRUCTURAL / ARCHITECTURAL DRAUGHTING & DESIGN
TEL: 07932 612088 www.caseydesigns.co.uk

Location / Town: WAKEFIELD			
Site Address: 82 INGS CRESCENT DEWSBURY			
Client Name: HODGSON	Drawn: SC		
Drawing Title: PROPOSED PLANS & ELEVATIONS			
Drawing No: 676-02	Scale: 1:50	Sheet Size: A1	Rev: B

