


Proposed Site Plan 1:200@A1

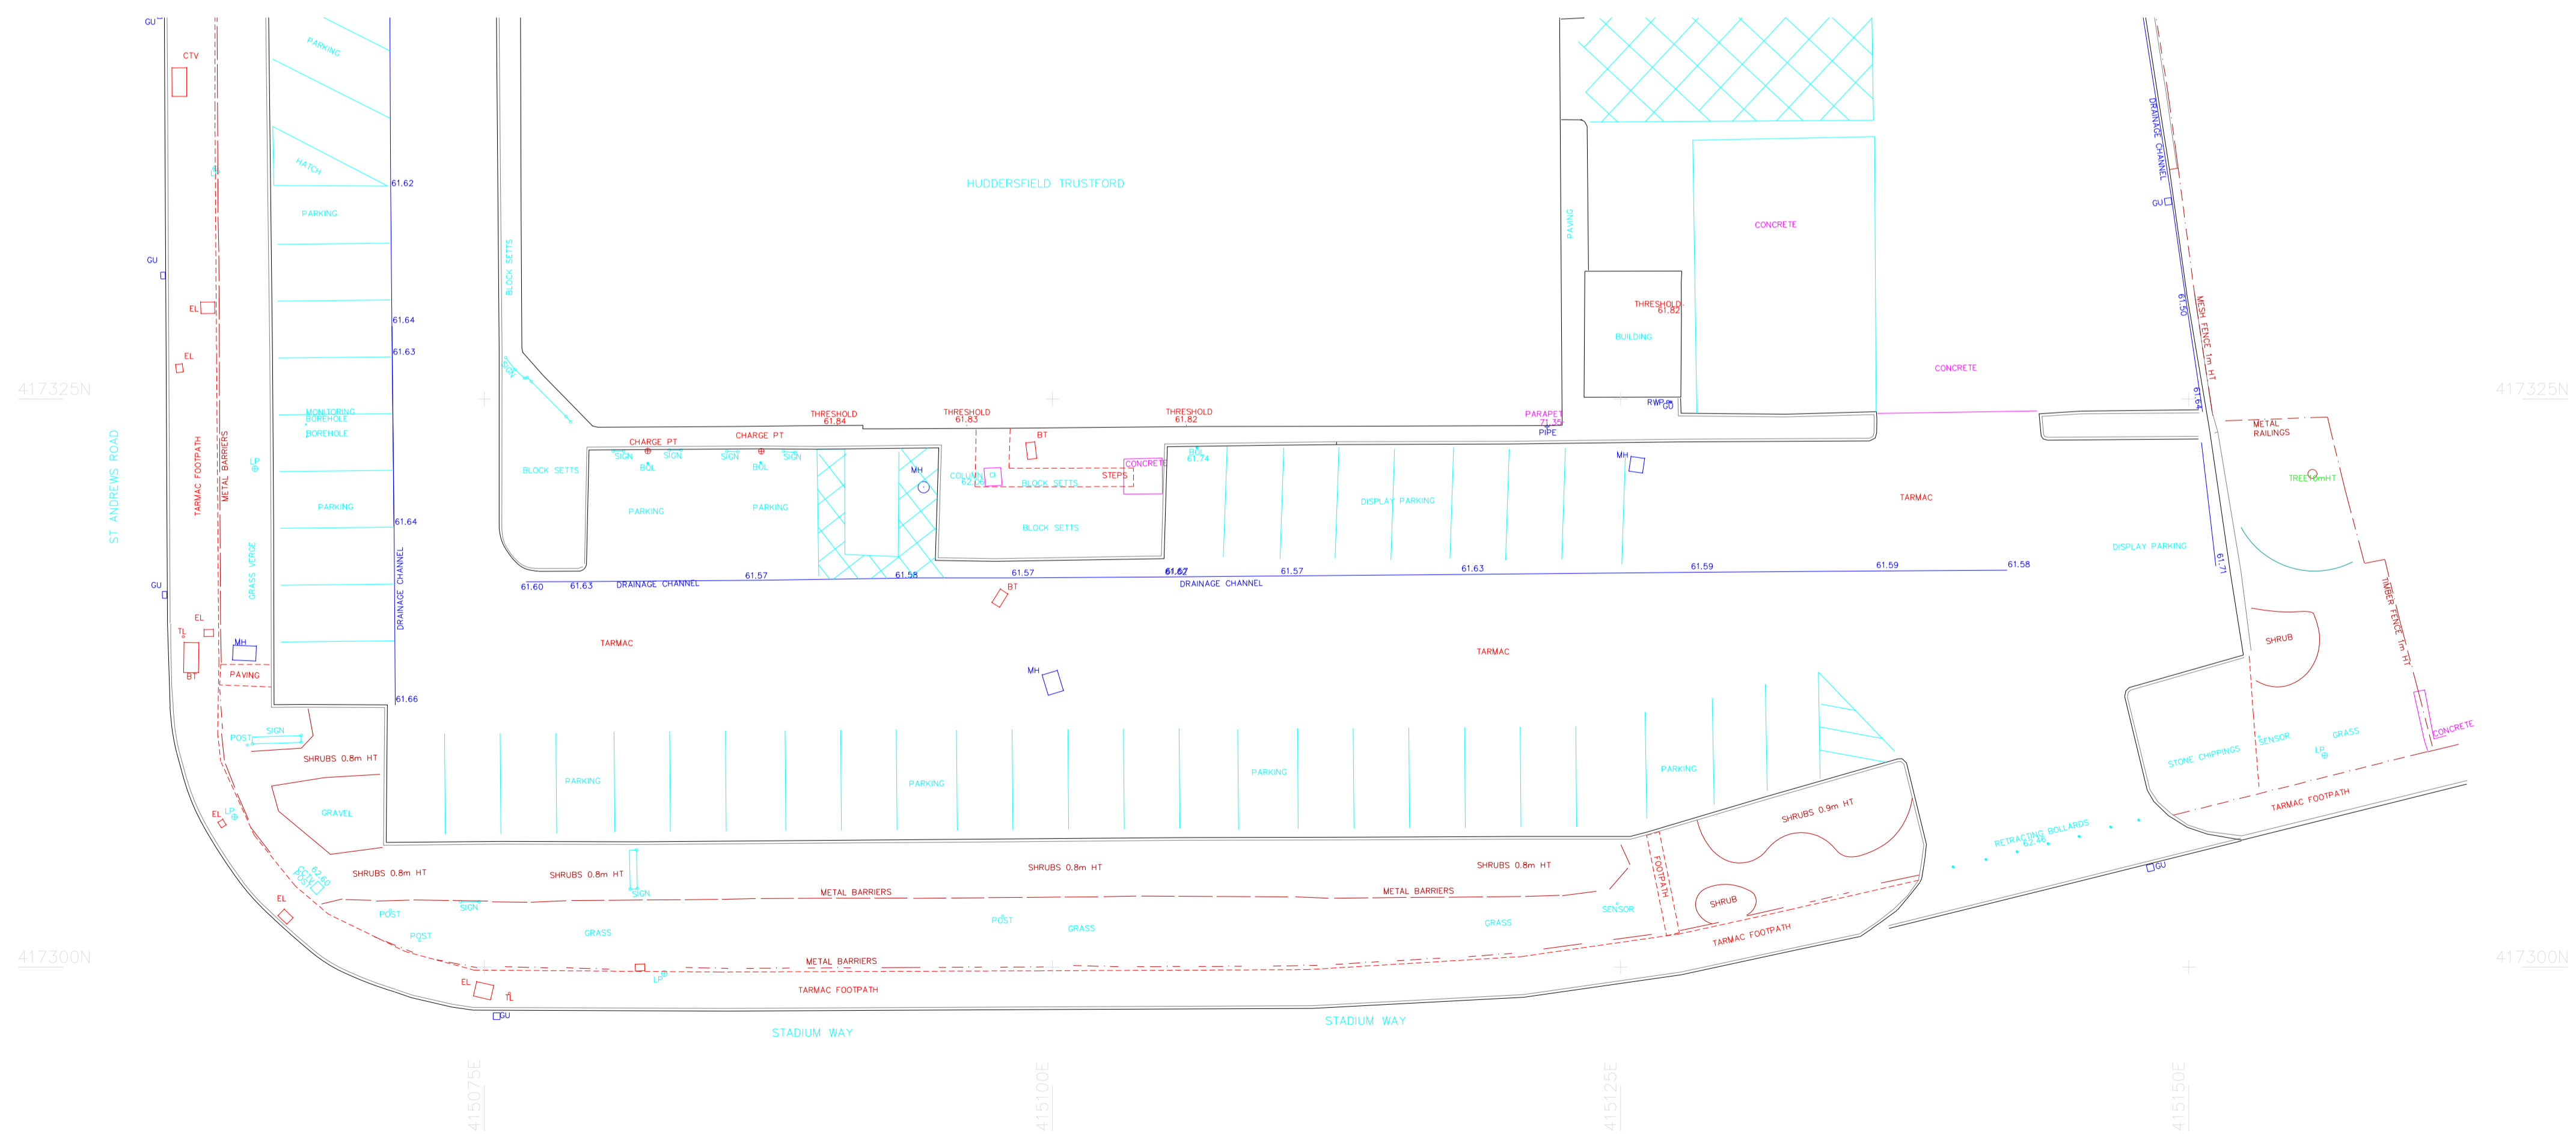

Existing Site Plan 1:200@A1

Rev D Parking layout updated re 10m rule 20.05.2025 kk  
 Rev C Parking Key Added and hatching changed 28.03.2025 kk  
 Rev B Existing layout added 27.03.2025 kk  
 Rev A Levels turned off as requested by client 24.03.2025 kk

**KENNEDY**  
**DESIGN LTD.**

CAVENDISH HOUSE  
 135 BORN LISTER ROAD  
 GOLDTHORPE  
 SOUTH YORKSHIRE  
 WF8 8RH  
 TEL: 0113 95603  
 FAX: 0113 951024  
 E-MAIL: info@kennedydesign.com  
 www.kennedydesign.com

CLIENT: TrustFord

PROJECT: TrustFord Huddersfield  
 Proposed Extension of Car Parking Area  
 St Andrew Road  
 Huddersfield  
 HD1 6RJ

TITLE: Proposed Site Plan (Part) 1 of 2  
 & Existing Site Plan (Part)

SCALE: 1:200@A1 STATUS:  
 JOB NUMBER: AA05-01 REV: D  
 DATE: March 2025 DRAWN BY:

Kennedy Design Ltd. Registered in England 447992 V.A.T. Reg. No 965 8912 02