






Rear Elevation

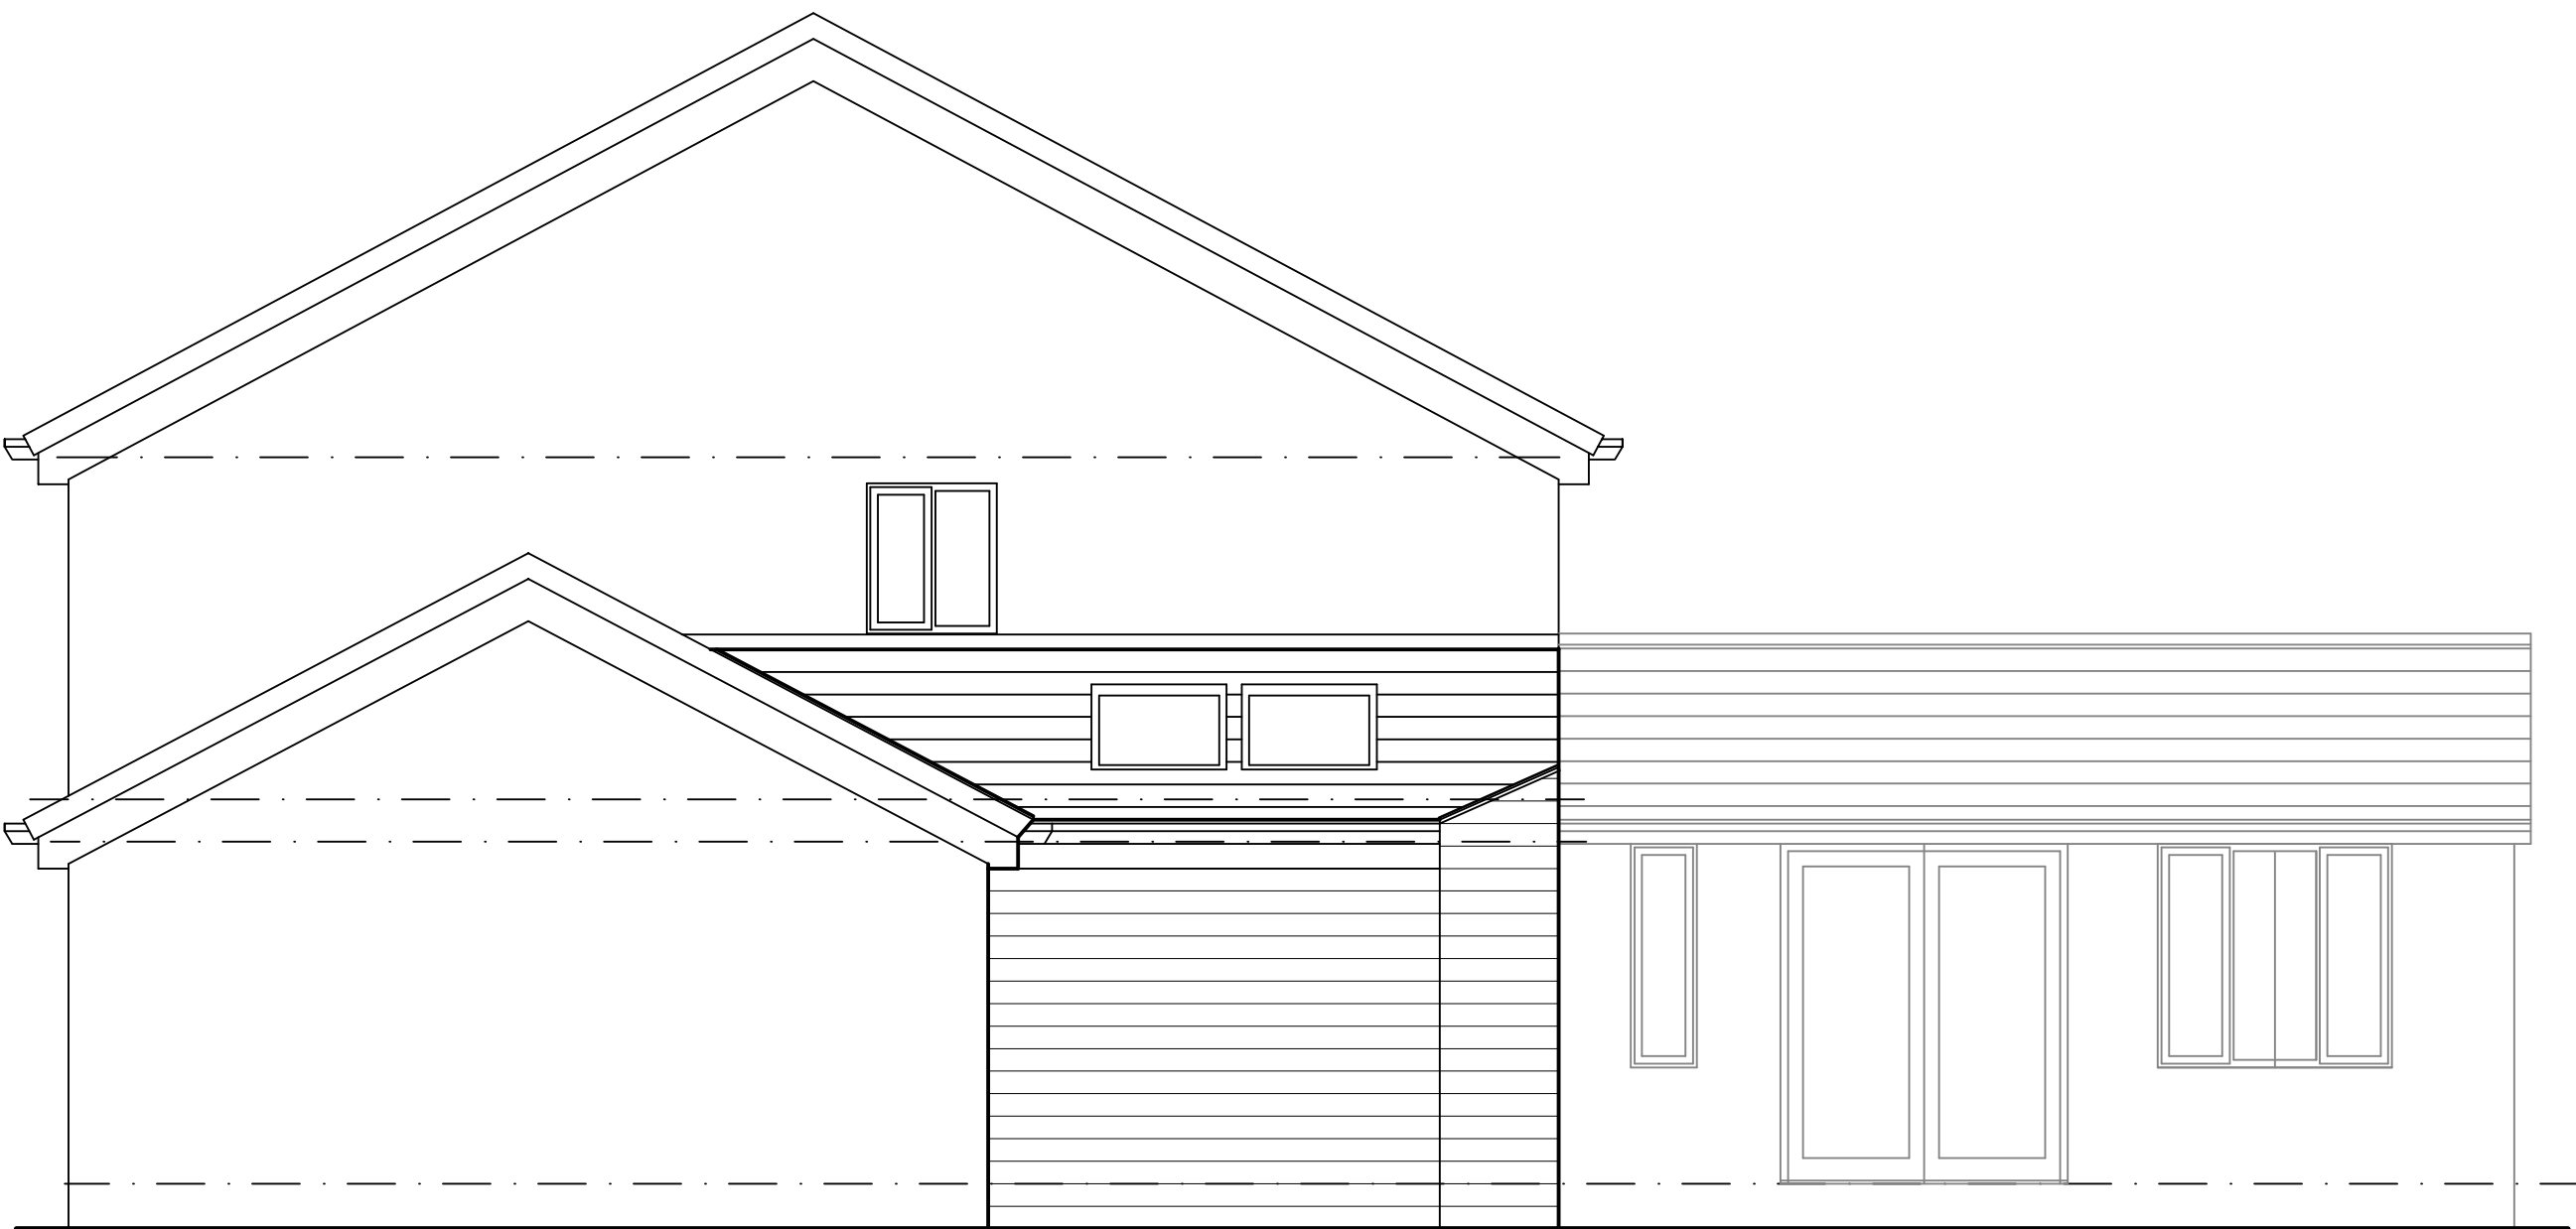

Side Elevation

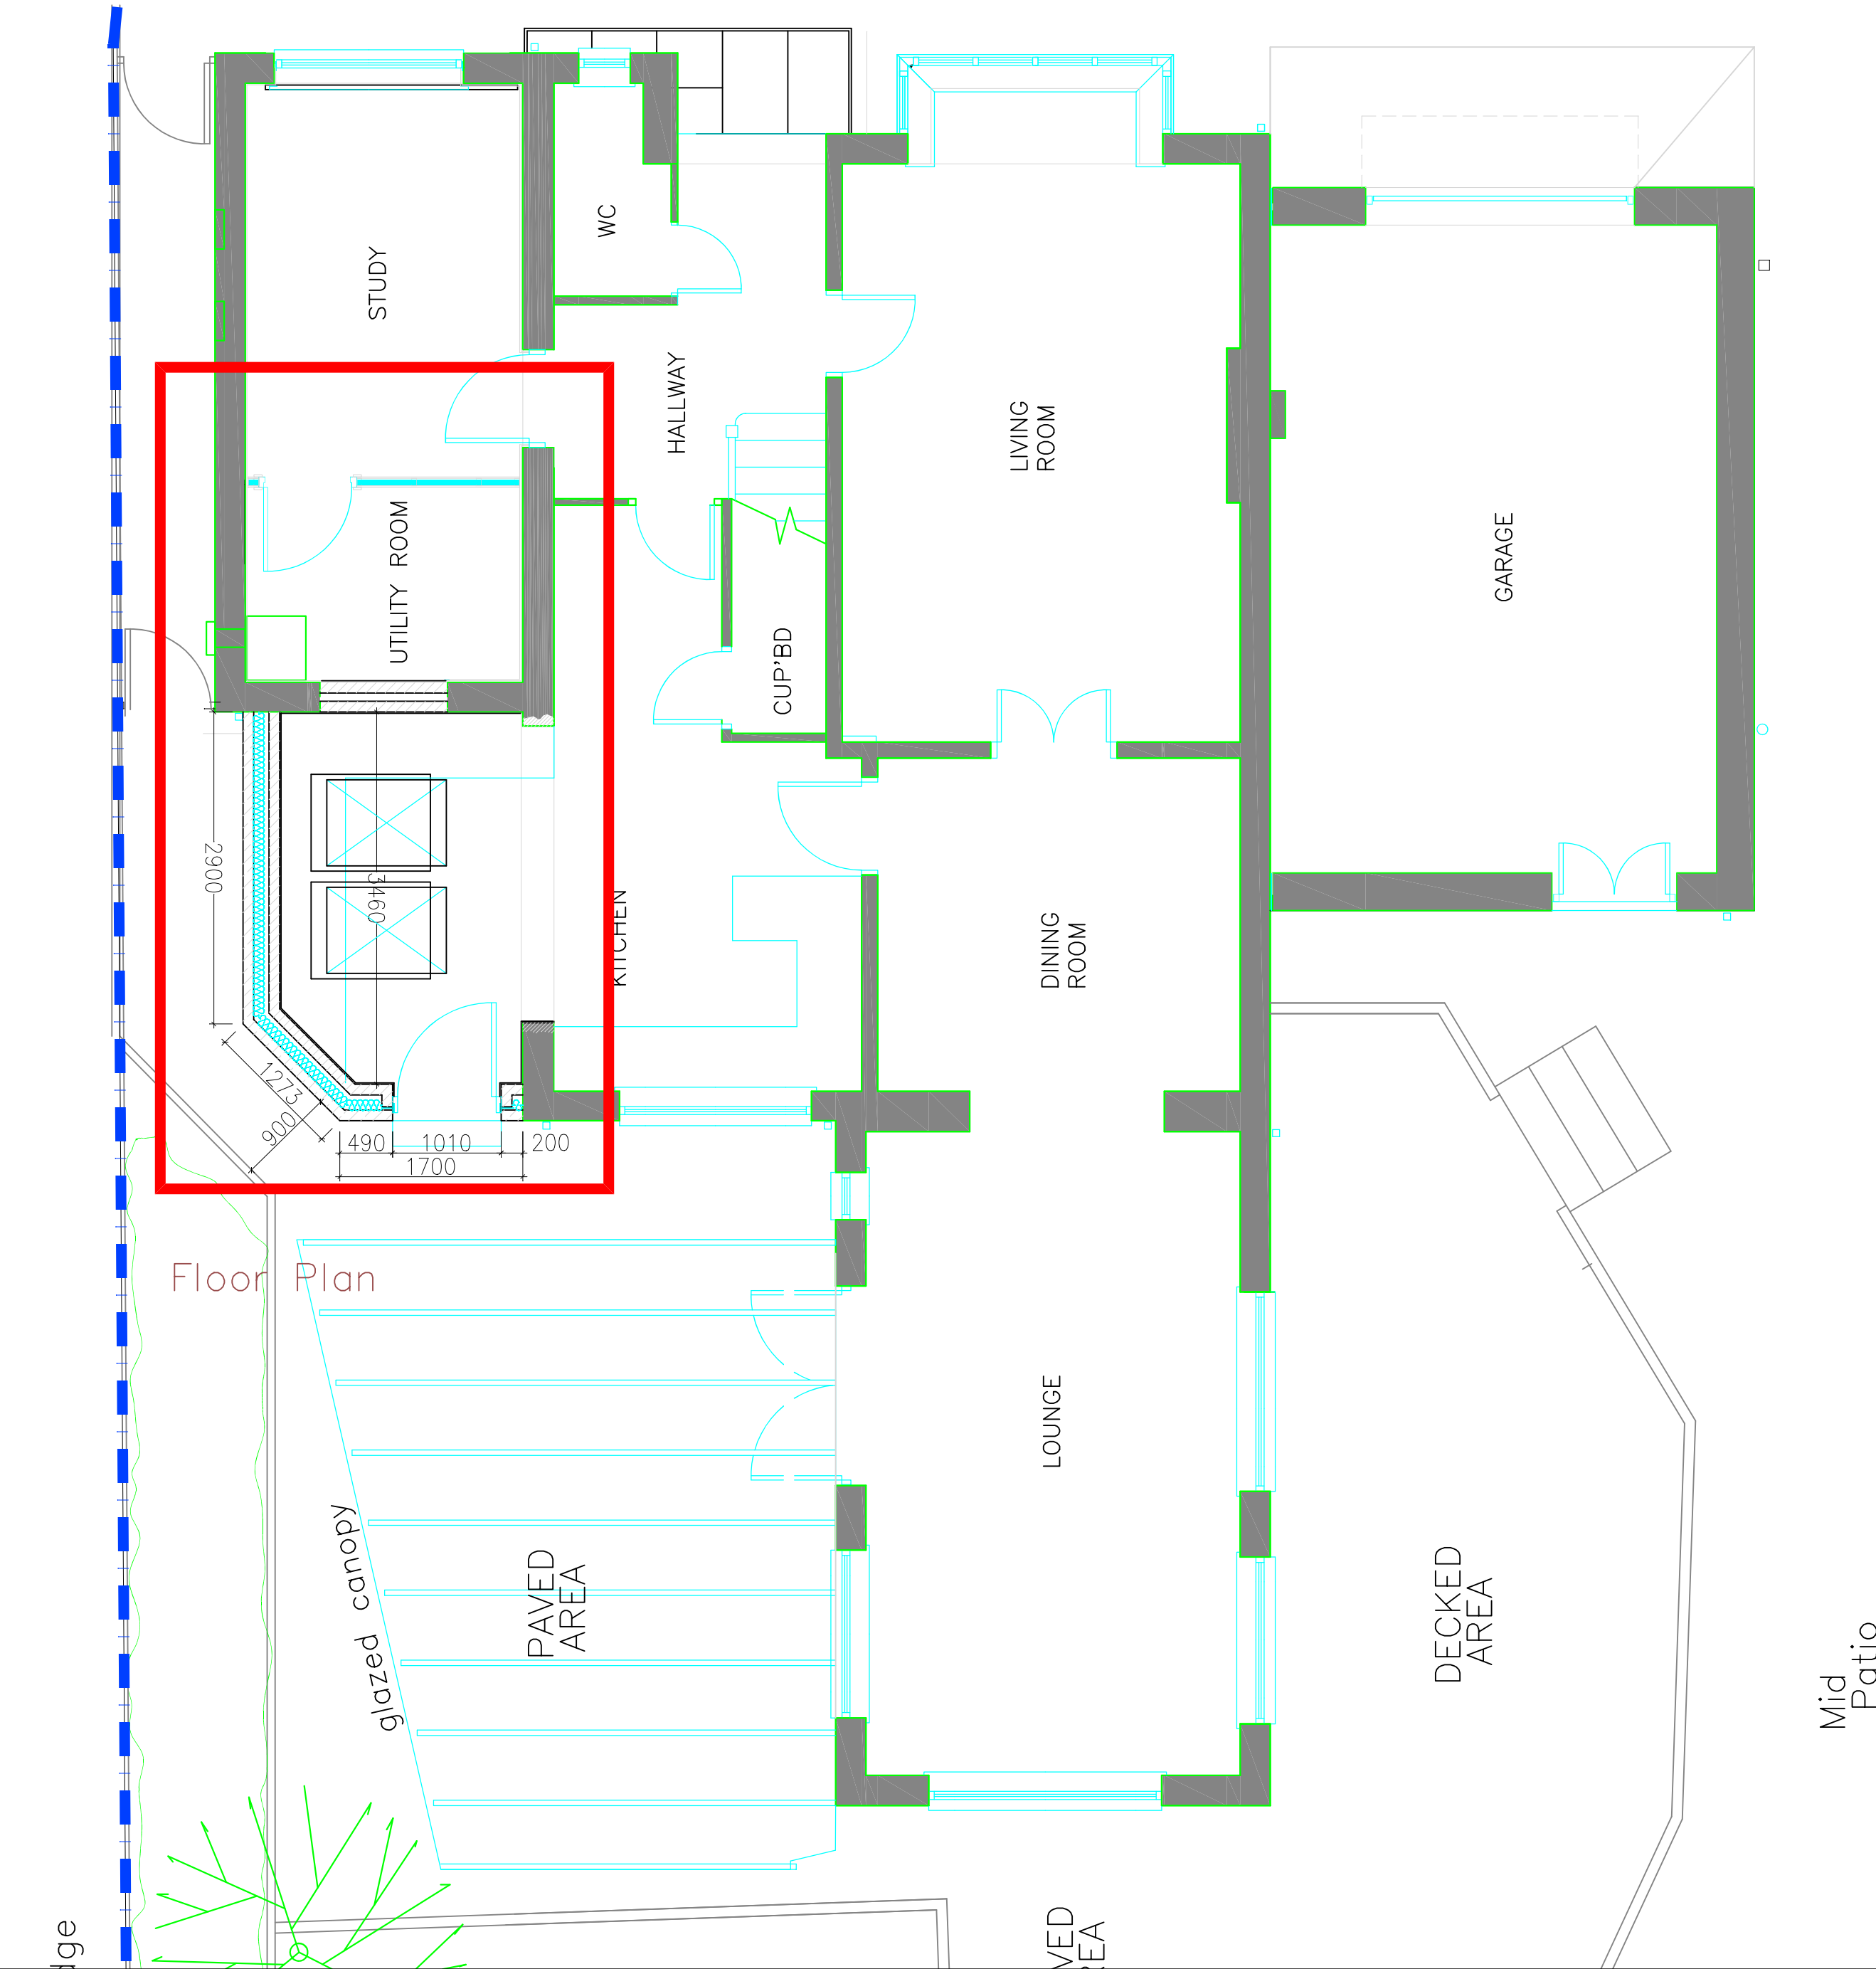

Floor Plan

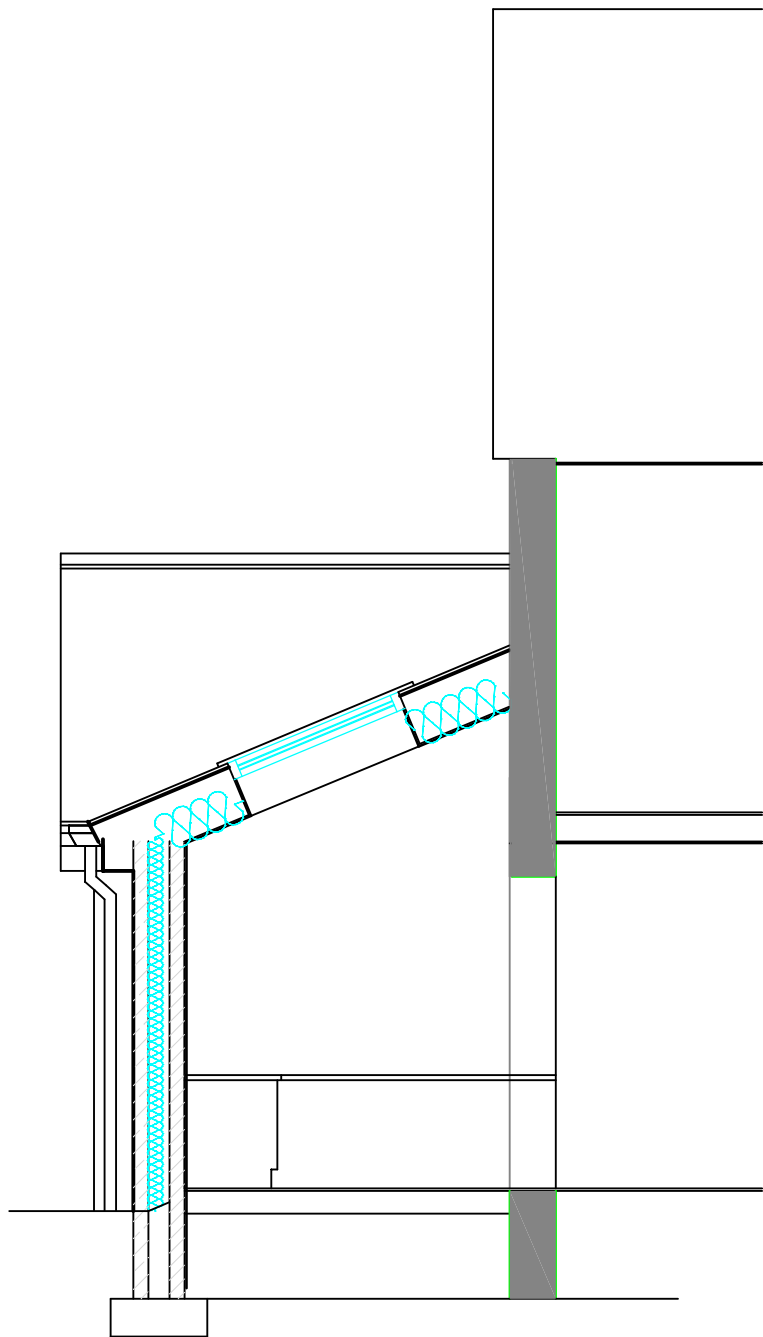

Cross Section

Project: Proposed Garden Room
28 Millstone Rise,
Norristhorpe
WF15 7BW

Drawing: *Proposed*
Plan and Eleations

Drawing No: 04 **Rev:** -
Scale: 1:50 @ A1