
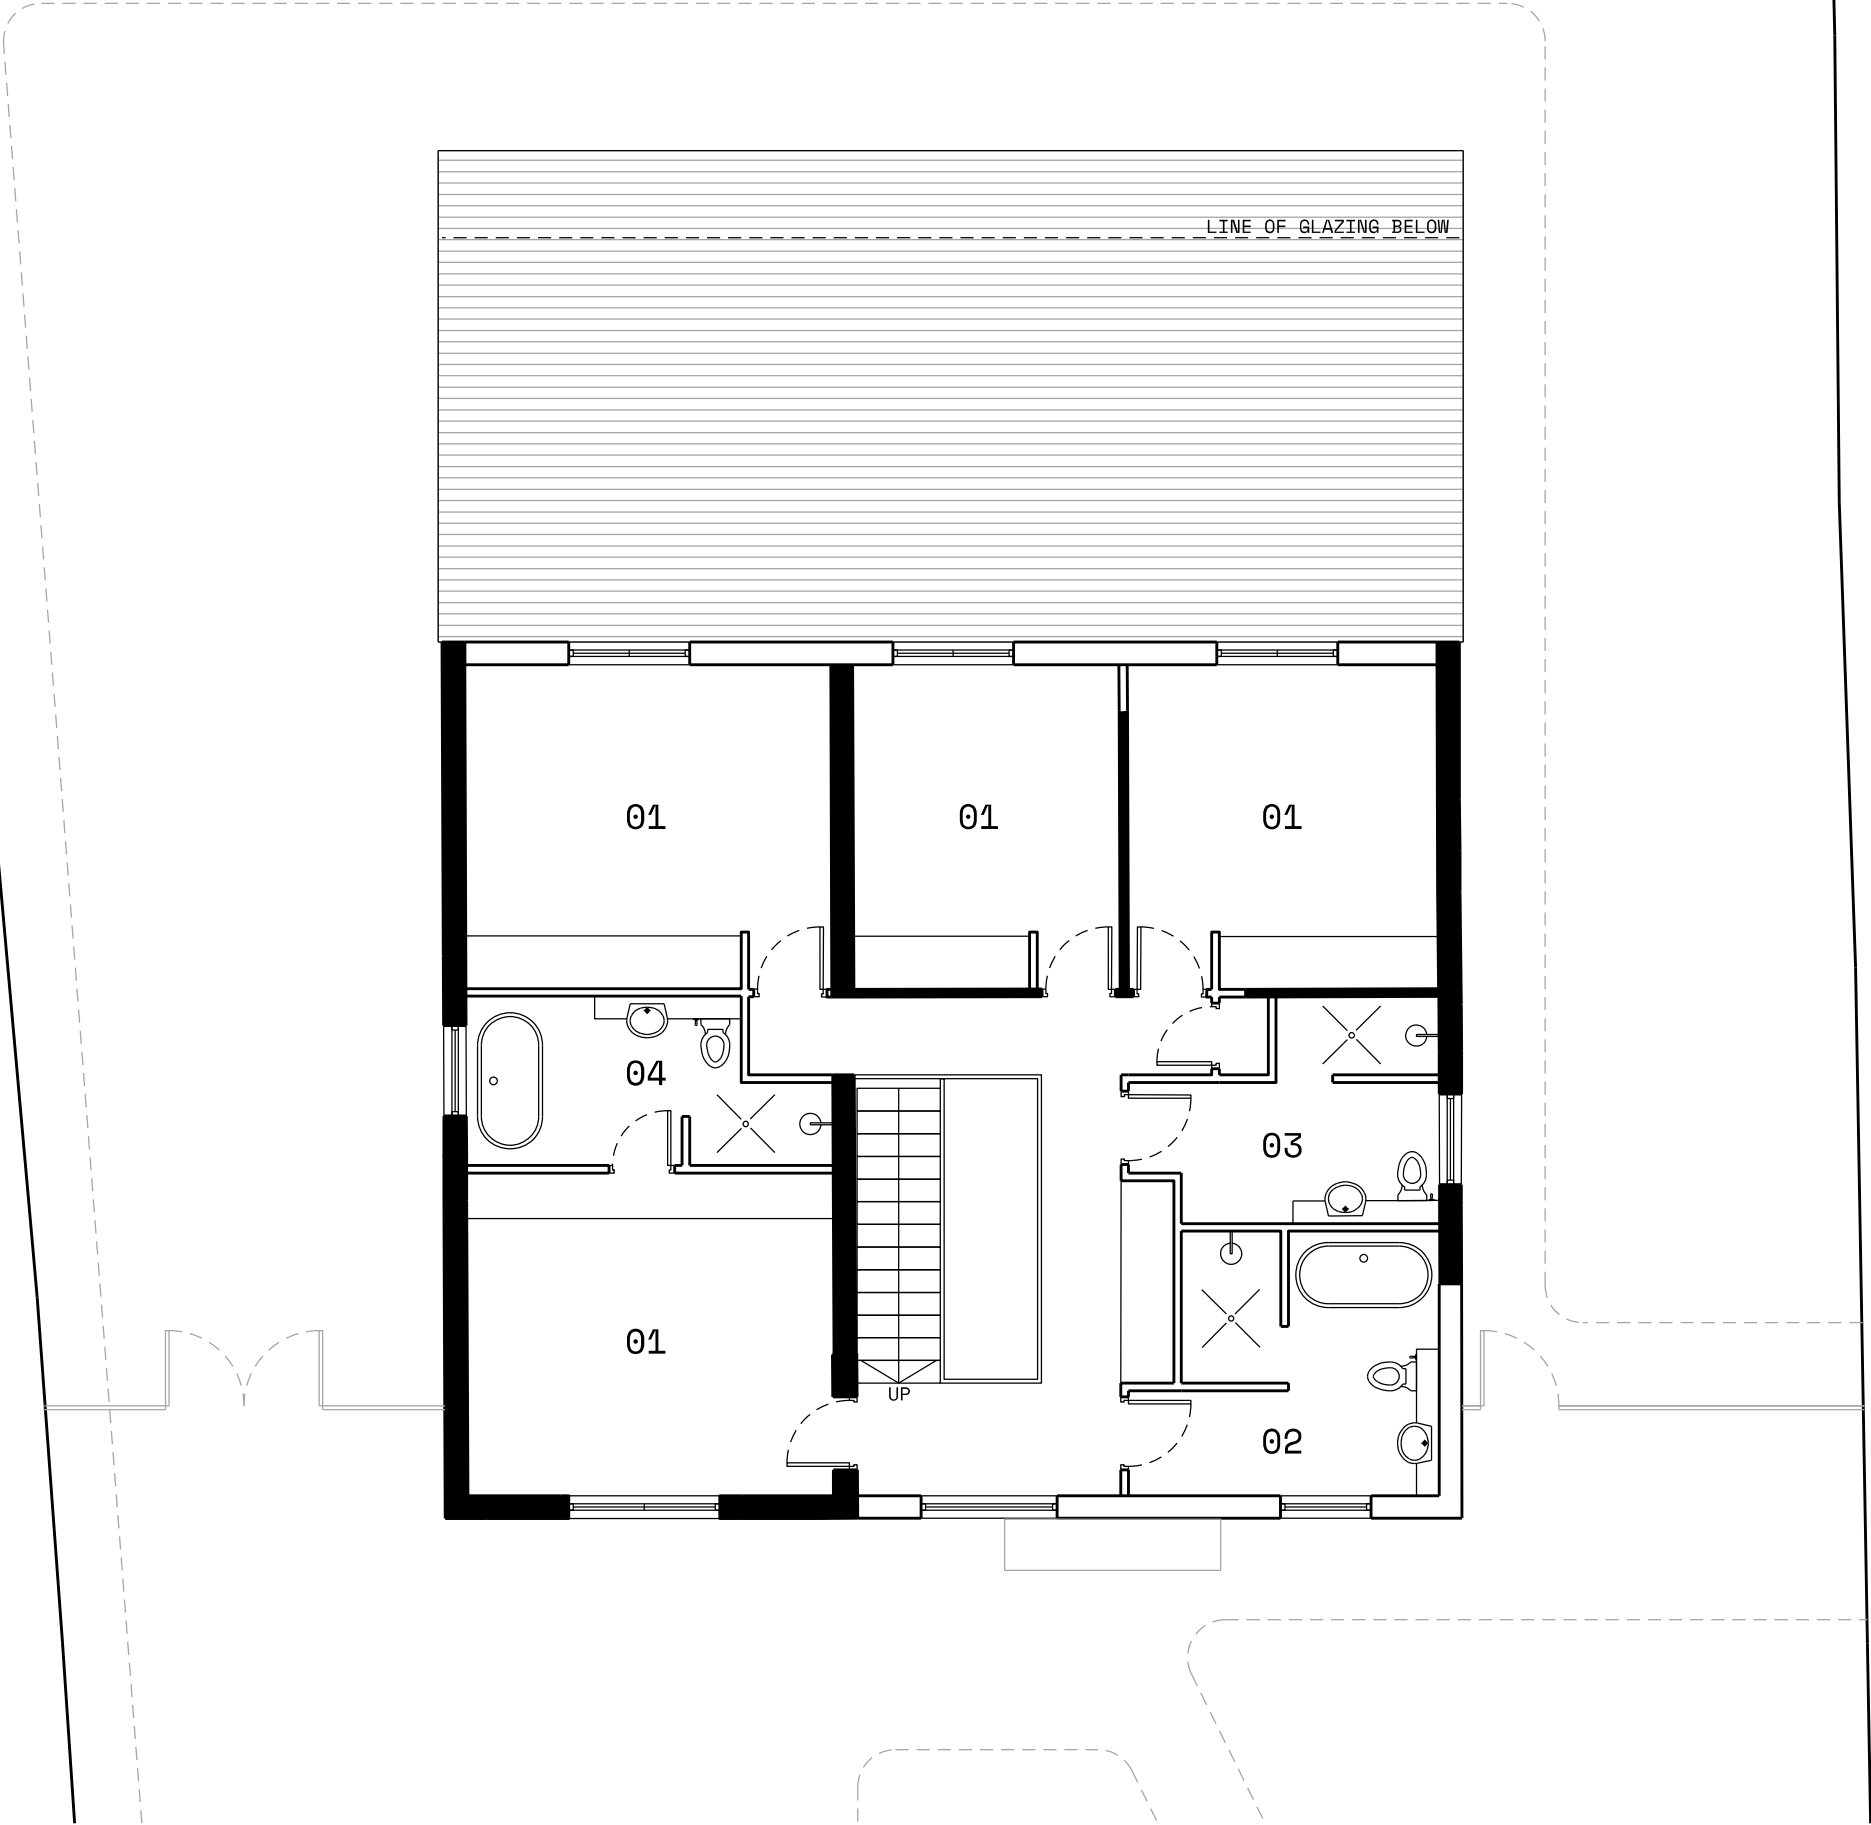


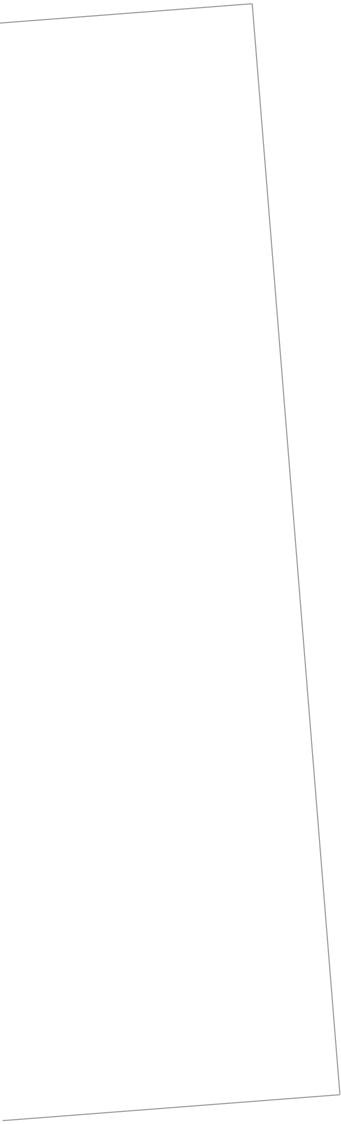

PROPOSED FIRST FLOOR PLAN

- 01

BEDROOM
- 02

BATHROOM
- 03

SHOWER
- 04

EN-SUITE
- SOLID WALLS ARE EXISTING

0027 35 CUMBERLAND AVENUE

DRAWING 012
SCALE 1:100 / A3

DRAWN BY HAROON IQBAL

