





Proposed front/east facing elevation (1:100).

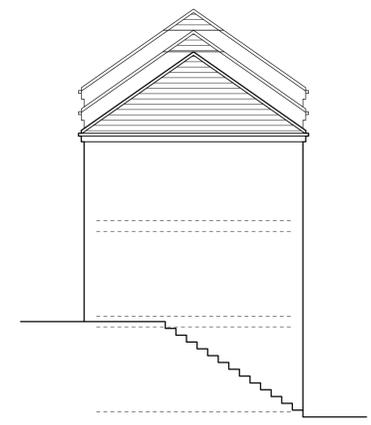


Proposed side/north facing elevation (1:100).




Proposed rear/west facing elevation (1:100).

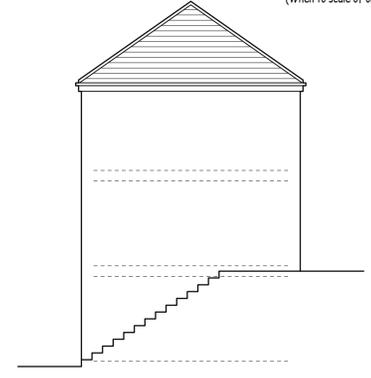


Proposed side/south facing elevation (1:100).

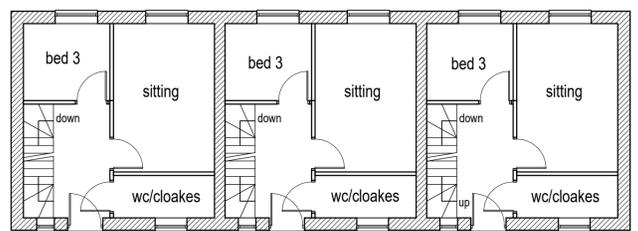


Proposed upper ground floor layout (1:100).

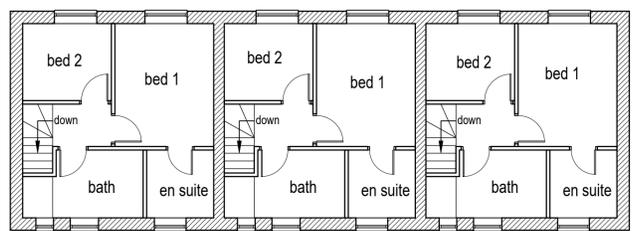


Proposed first floor layout (1:100).

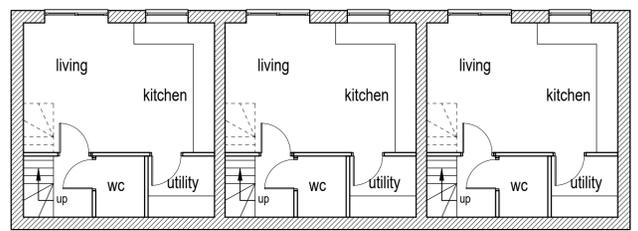

Proposed lower ground floor layout (1:100).

 

Proposed roof plan (1:200).

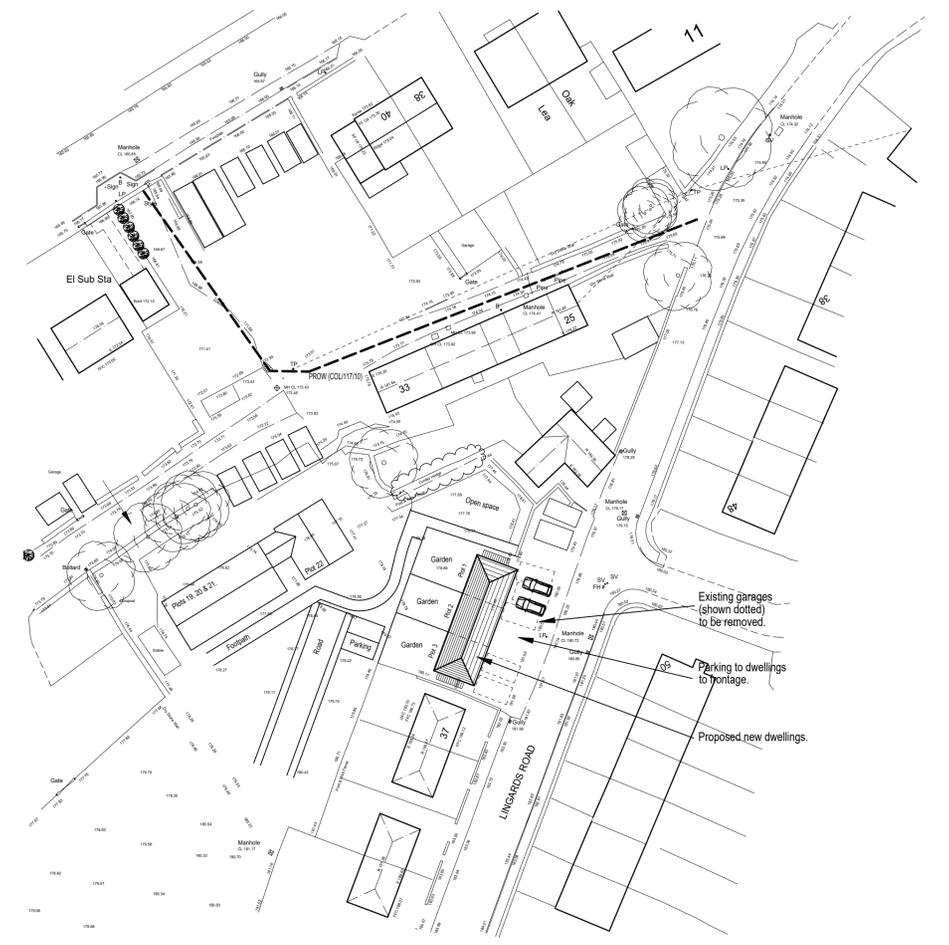

Proposed site plan (1:500).



Proposed street scene (1:200).

Project : Proposed dwellings at Lingards Road, Slaitwaite.	
Title : Proposed layouts and elevations.	
Scale : 1:100 & 1:500.	Date : July 2025
Drg No : 02.	Rev : 0