



IF IN ANY DOUBT PLEASE ASK THE ARCHITECT FOR CLARIFICATION.  
DO NOT SCALE FROM DRAWING. ALL DIMENSIONS TO BE CHECKED ON SITE.  
THE COPYRIGHT FOR THESE DRAWINGS REMAINS THE PROPERTY OF THE ARCHITECT. THEY MUST NOT BE REPRODUCED IN ANY WAY WITHOUT THE ARCHITECT'S PRIOR WRITTEN CONSENT.



EXISTING SITE PLAN

 


SOUTH EAST

 


NORTH EAST



NORTH WEST

 

SOUTH WEST

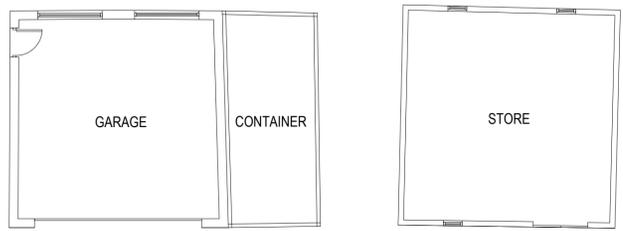

OUTBUILDING PLANS



northern design partnership

Chartered Architects  
The Chapel, Millmoor Road,  
Meltham, Holmfirth, HD9 5JU

www.northerndesignpartnership.co.uk  
Instagram: @northerndesignp  
Telephone: (01484) 854848

client MR & MRS HALLORAN

project PROPOSED DWELLING  
210 WHITEHALL ROAD EAST  
BIRKENSHAW  
BD11 2LL

drawing EXISTING SITE PLAN

revision	notes	date	drawn

scale: 1:100 AT A1 05.25 MG  
project no. 2421 drawing no. 01 revision