



IF IN ANY DOUBT PLEASE ASK THE ARCHITECT FOR CLARIFICATION.  
DO NOT SCALE FROM DRAWING. ALL DIMENSIONS TO BE CHECKED ON SITE.  
THE COPYRIGHT FOR THESE DRAWINGS REMAINS THE PROPERTY OF THE ARCHITECT. THEY MUST NOT BE REPRODUCED IN ANY WAY WITHOUT THE ARCHITECT'S PRIOR WRITTEN CONSENT.

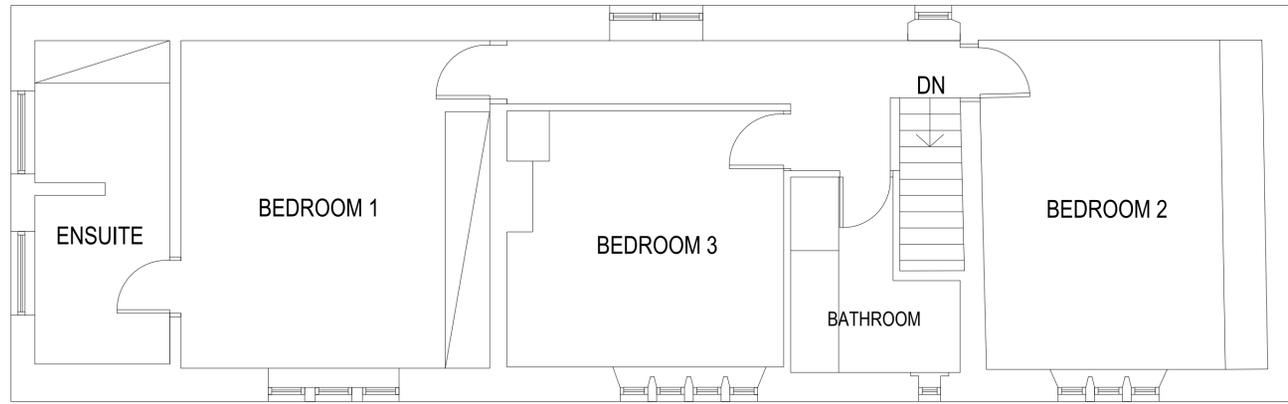


FIRST FLOOR PLAN

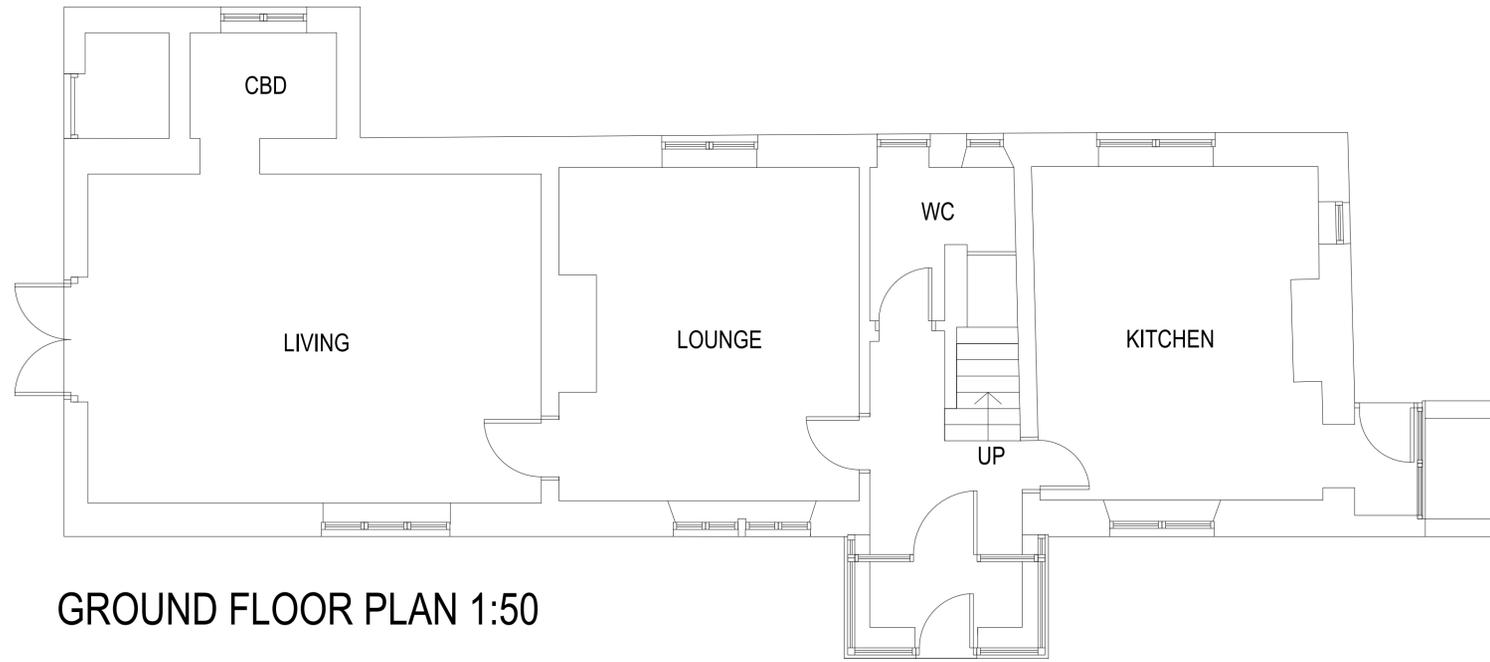

GROUND FLOOR PLAN 1:50



SOUTH EAST ELEVATION 1:100

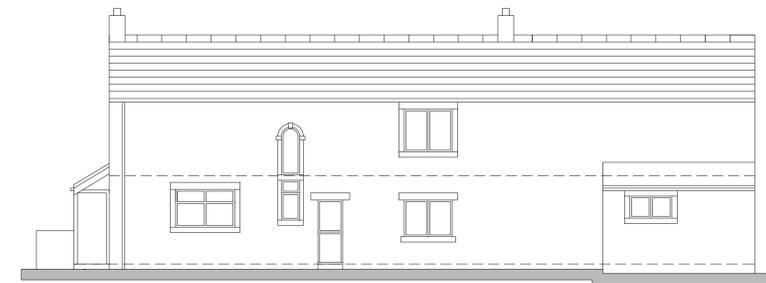

NORTH WEST ELEVATION



NORTH EAST



SOUTH WEST



northern design  
partnership

Chartered Architects  
The Chapel, Millmoor Road,  
Meltham, Holmfirth, HD9 5JU

www.northerndesignpartnership.co.uk  
instagram: @northerndesignp  
Telephone: (01484) 854848

client	MR & MRS HALLORAN		
project	PROPOSED DWELLING 210 WHITEHALL ROAD EAST BIRKENSHAW BD11 2LL		
drawing	EXISTING DWELLING PLANS AND ELEVATIONS		
revision	notes	date	drawn
1			
2			
3			
scale :	1:50 & 1:100 AT A1	05.25	MG
project no.	drawing no.	revision	
2421	02		