



IF IN ANY DOUBT PLEASE ASK THE ARCHITECT FOR CLARIFICATION.
 DO NOT SCALE FROM DRAWING. ALL DIMENSIONS TO BE CHECKED ON SITE.
 THE COPYRIGHT FOR THESE DRAWINGS REMAINS THE PROPERTY OF THE ARCHITECT. THEY MUST NOT BE REPRODUCED IN ANY WAY WITHOUT THE ARCHITECT'S PRIOR WRITTEN CONSENT.




GROUND FLOOR

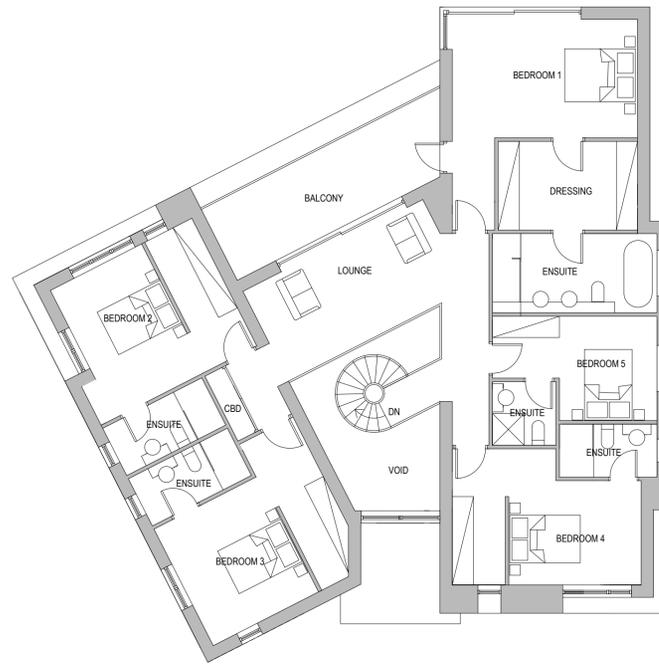


FIRST FLOOR

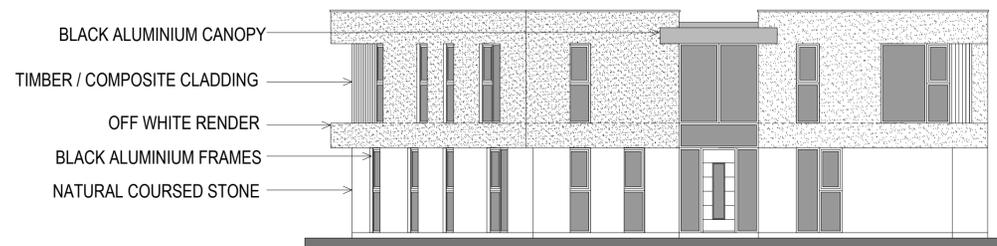


NORTH EAST ELEVATION

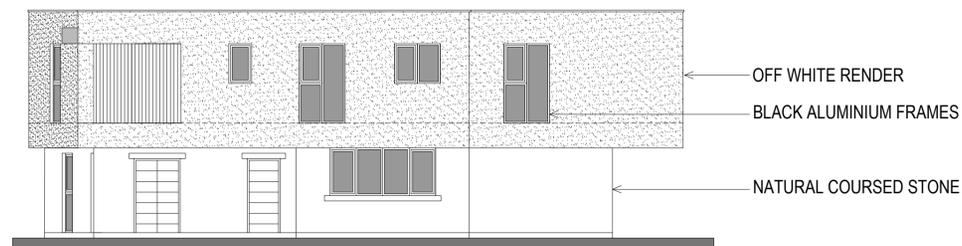


NORTH WEST ELEVATION

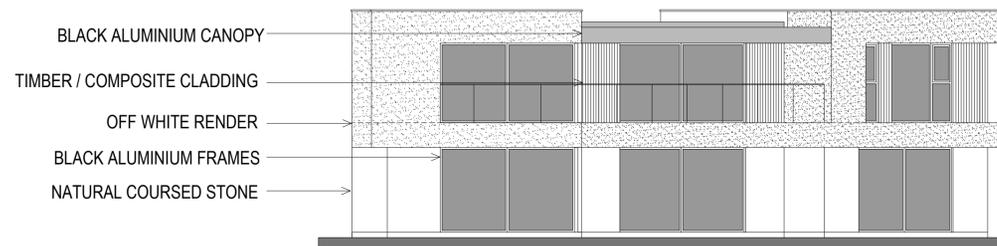

SOUTH WEST ELEVATION

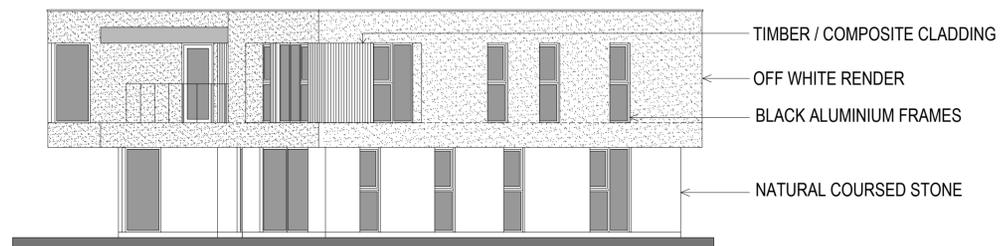

SOUTH EAST ELEVATION

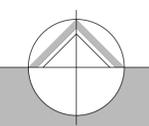

northern design partnership

Chartered Architects
 The Chapel, Millmoor Road,
 Meltham, Holmfirth, HD9 5JU

www.northerndesignpartnership.co.uk
 Instagram: @northerndesignp
 Telephone: (01484) 854848

client MR & MRS HALLORAN

project PROPOSED DWELLING
 210 WHITEHALL ROAD EAST
 BIRKENSHAW
 BD11 2LL

drawing PROPOSED PLANS AND ELEVATIONS

revision	notes	date	drawn
1			

scale : 1:100 AT A1 08.25 MG
 project no. 2421 drawing no. 04 revision