




# REAR ELEVATION

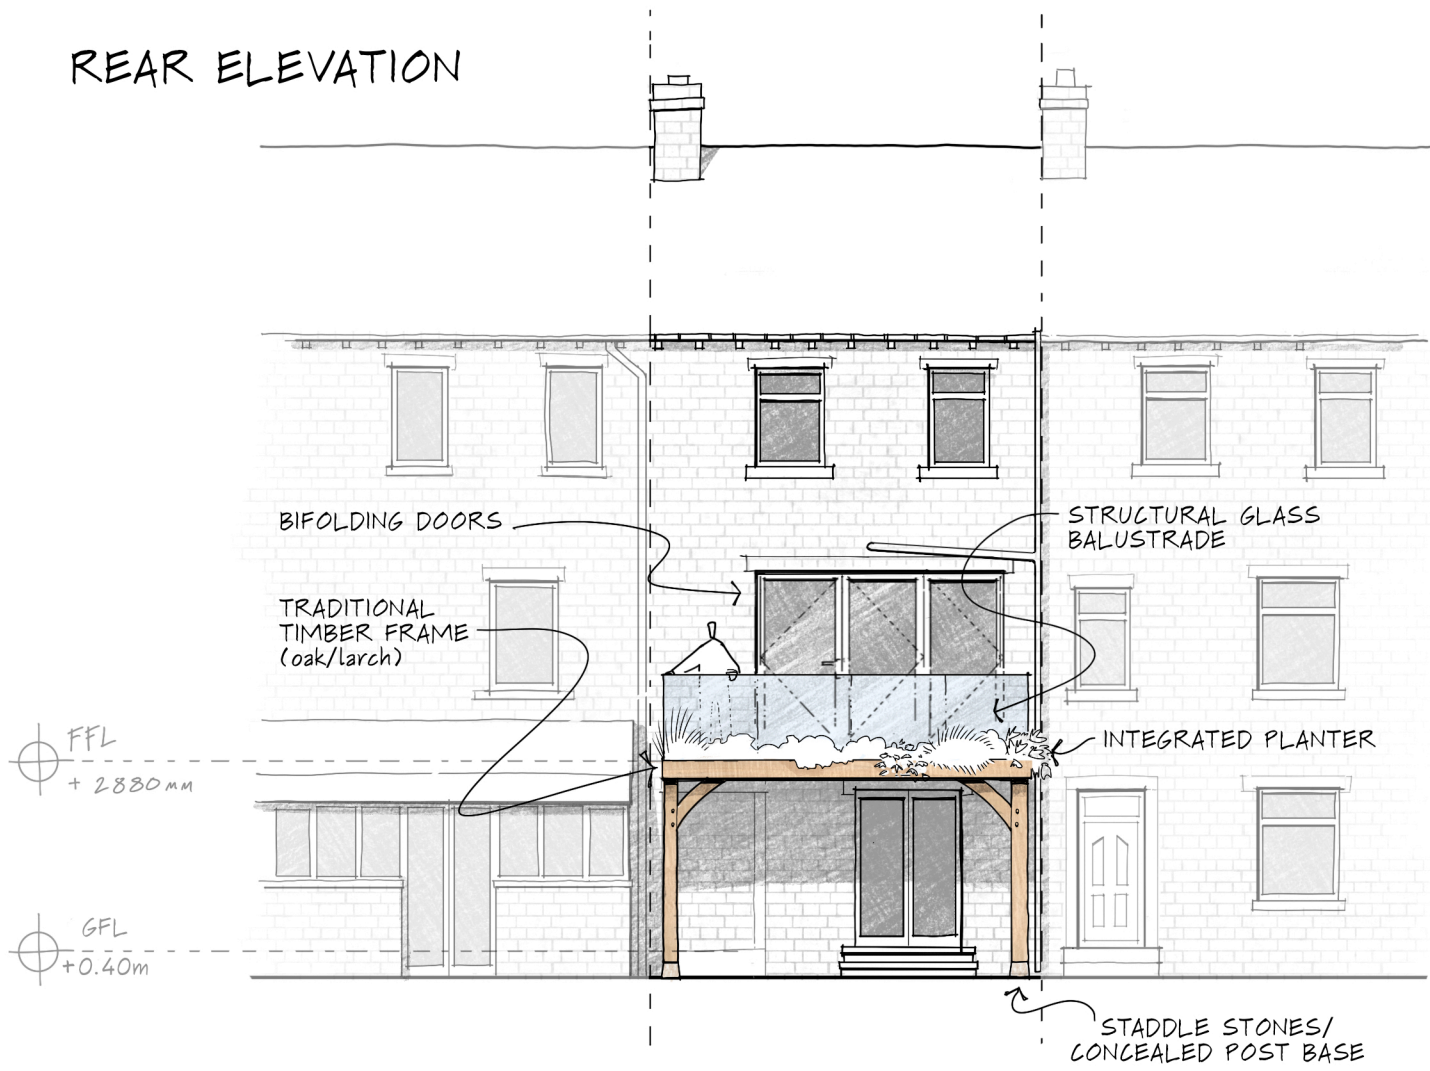


# GROUND FLOOR PLAN

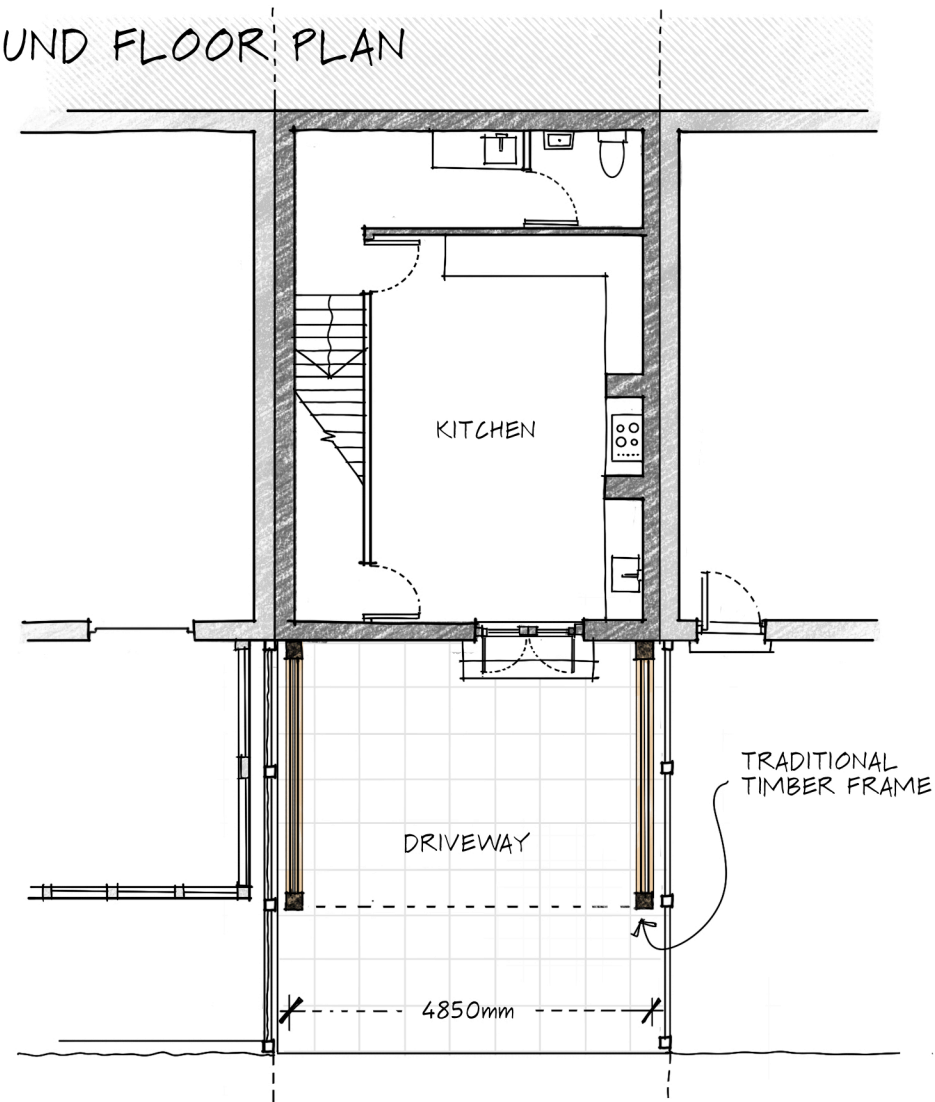

# FIRST FLOOR PLAN

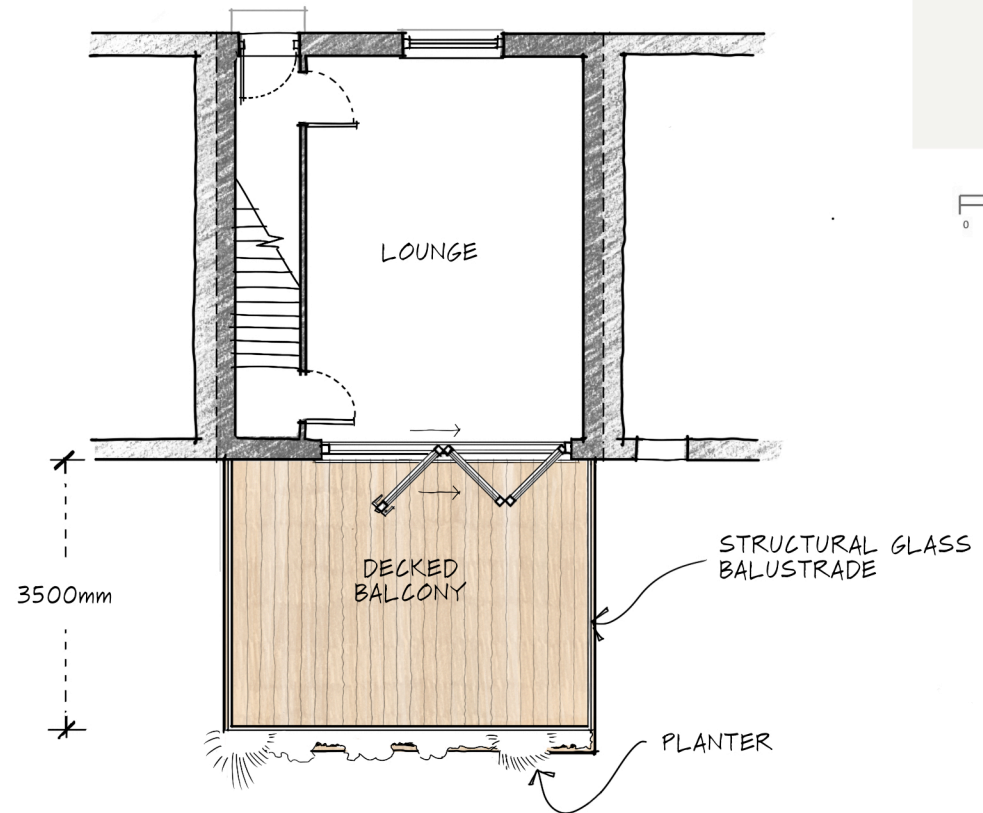

# SECTION

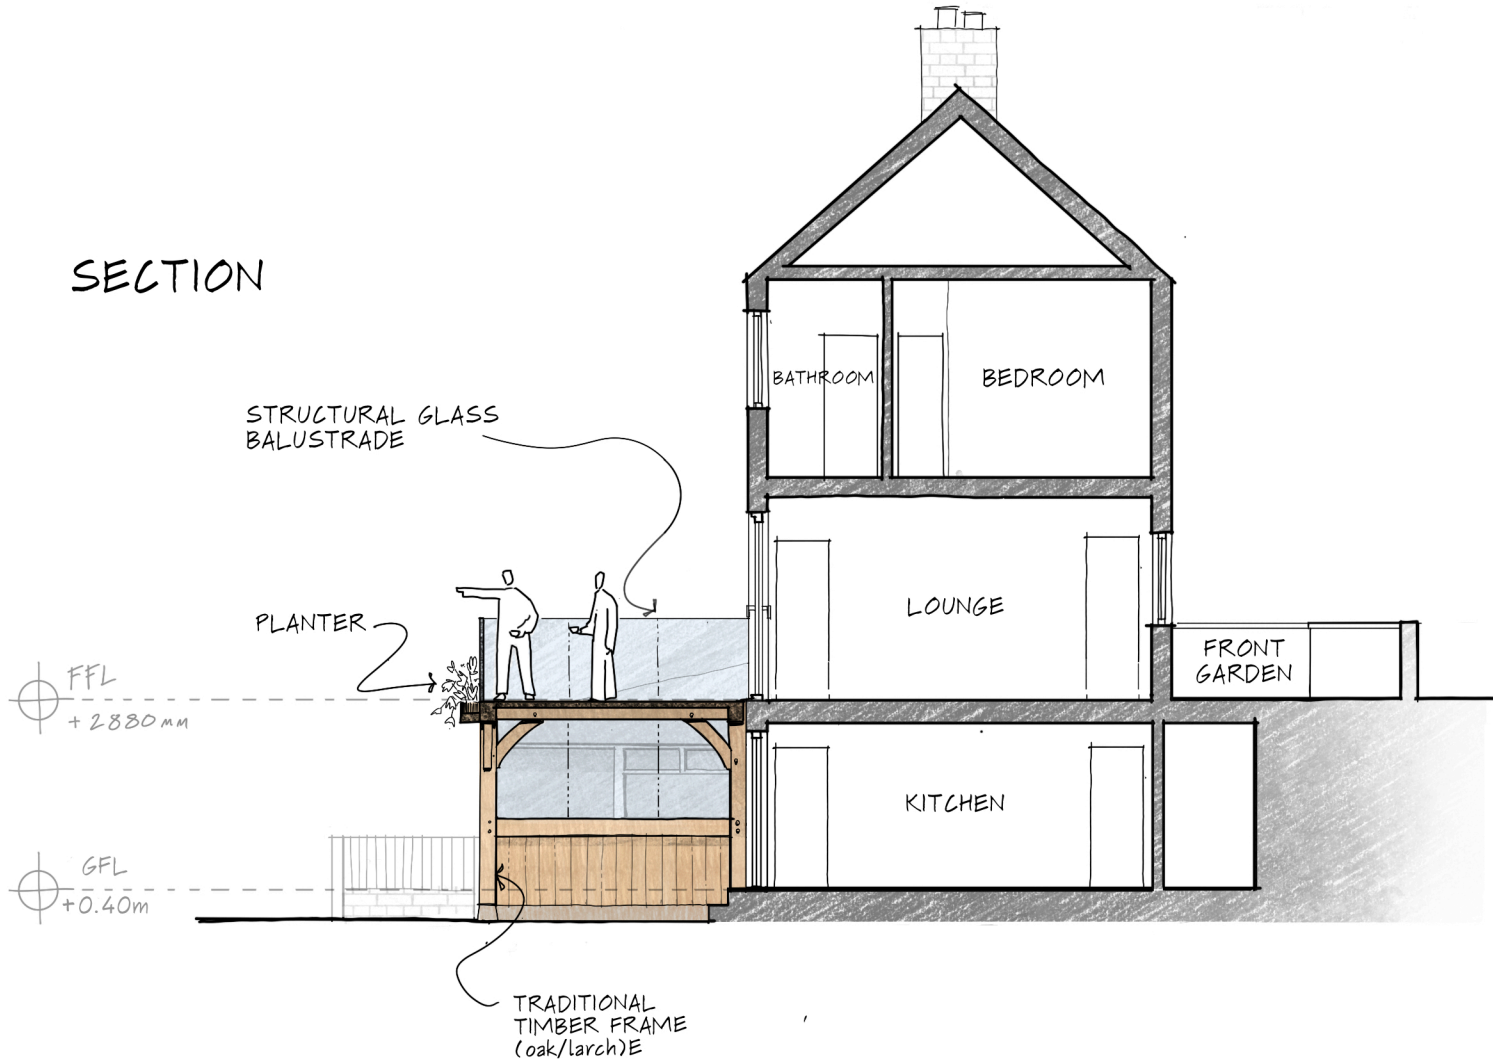

# KEW HILL EXTENSION

Drawing Title:

Elevations & plans (proposed)

Project Address:

23 Kew Hill  
Huddersfield  
West Yorkshire  
HD3 3SY

Drawn by:

Brad Allsop Design & Illustration

Scale @ A3  
1:100

