



IF IN ANY DOUBT PLEASE ASK THE ARCHITECT FOR CLARIFICATION.
 DO NOT SCALE FROM DRAWING. ALL DIMENSIONS TO BE CHECKED ON SITE.
 THE COPYRIGHT FOR THESE DRAWINGS REMAINS THE PROPERTY OF THE ARCHITECT. THEY MUST NOT BE REPRODUCED IN ANY WAY WITHOUT THE ARCHITECT'S PRIOR WRITTEN CONSENT.

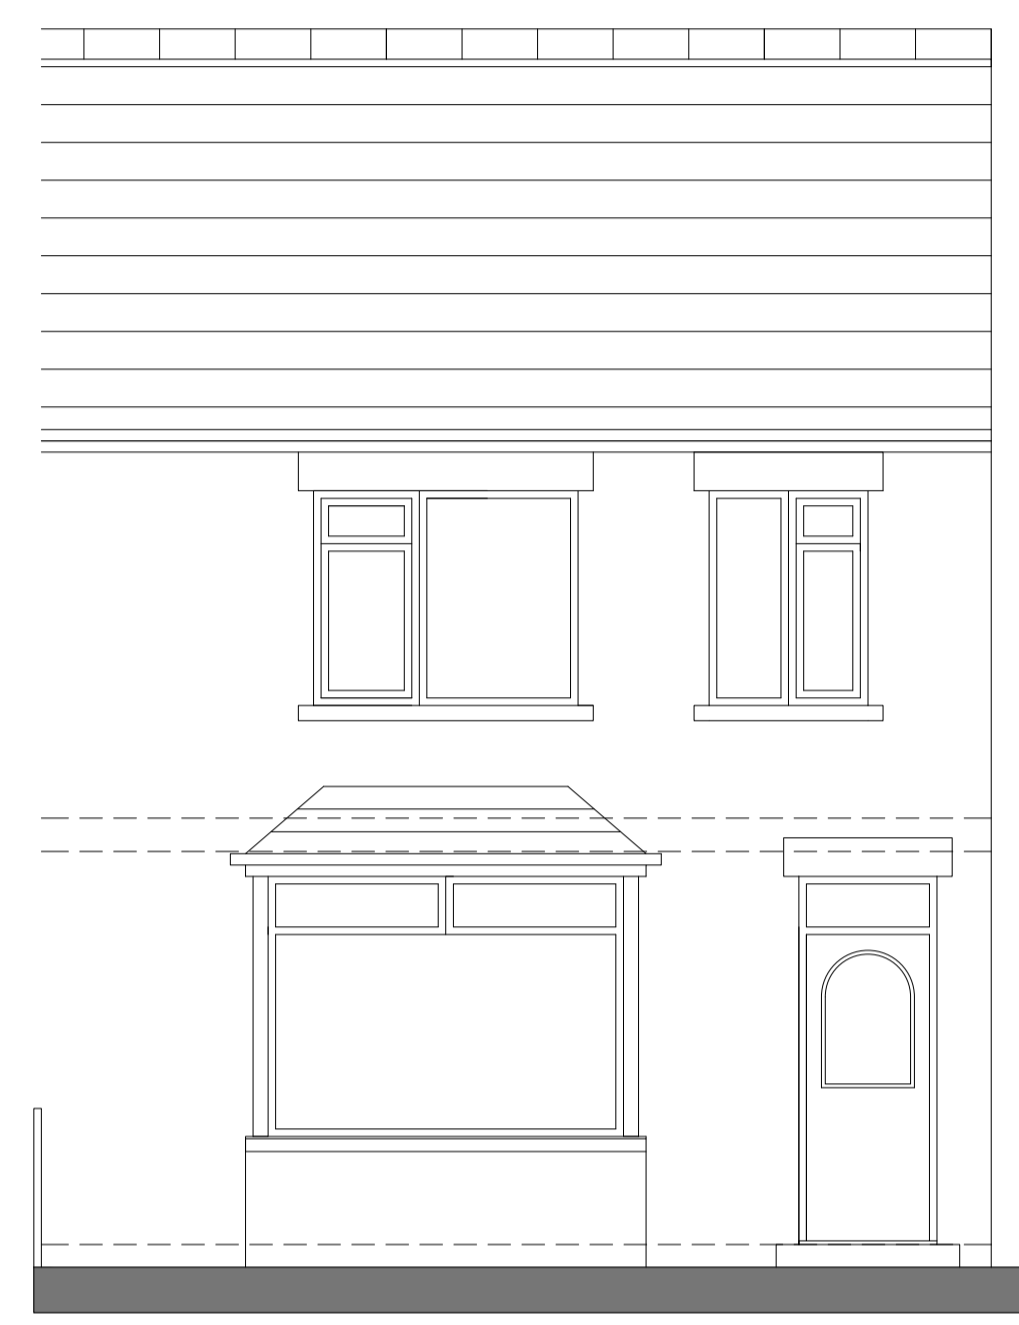


NORTH ELEVATION

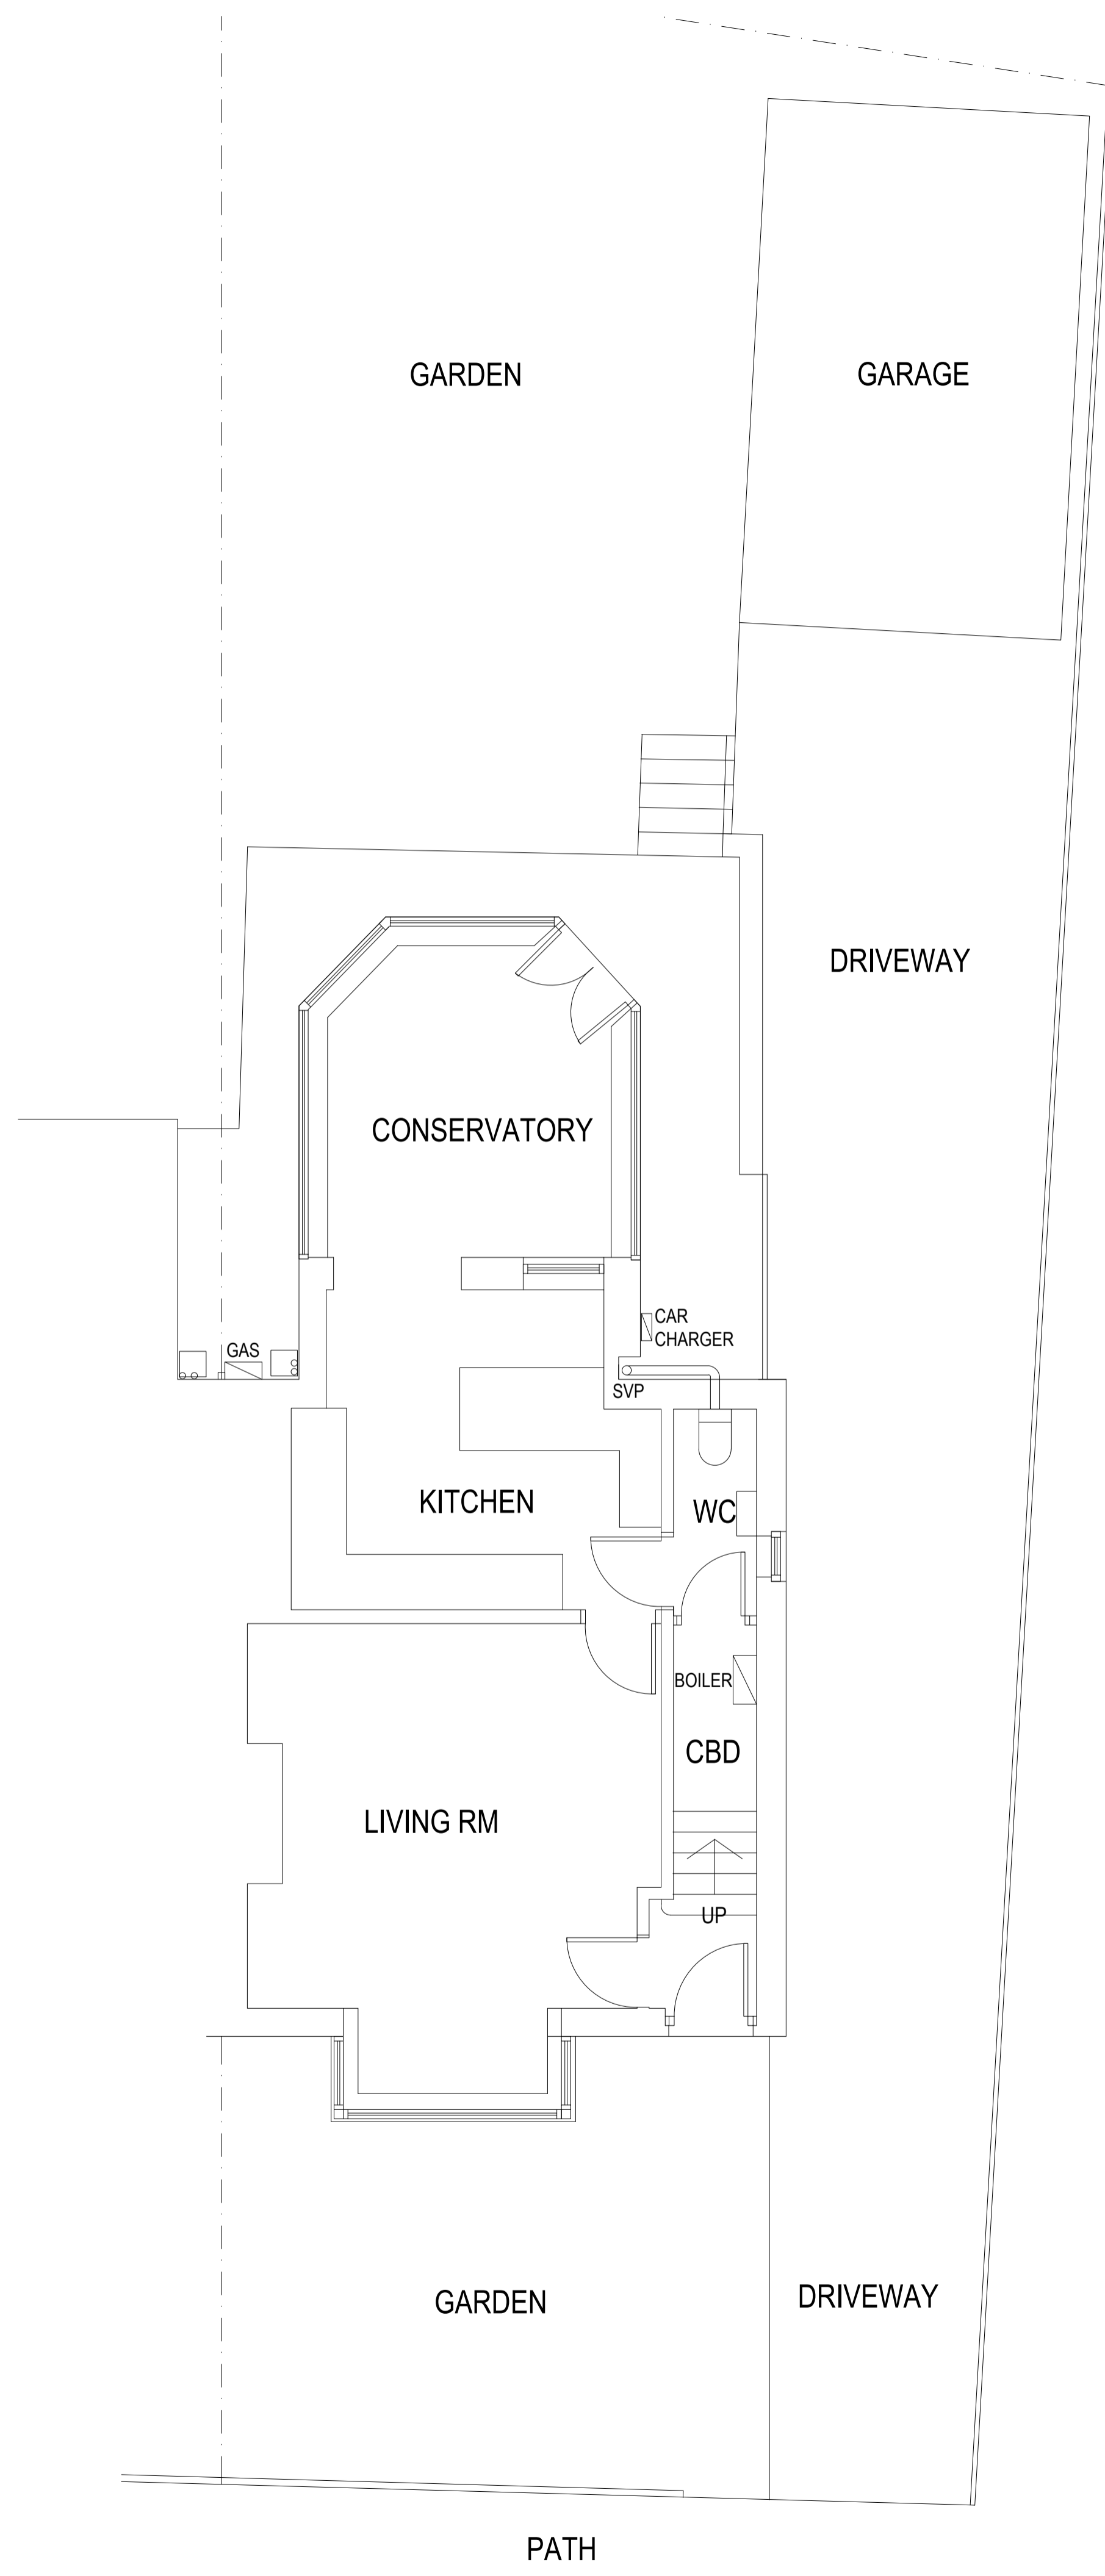

SOUTH ELEVATION



WEST ELEVATION

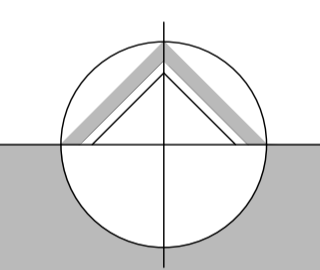

northern design partnership

Chartered Architects
 The Chapel, Millmoor Road,
 Meltham, Holmfirth, HD9 5JU

www.northerndesignpartnership.co.uk
 Instagram: @northerndesignp
 Telephone: (01484) 854848

client	MR AND MRS BENTLEY		
project	PROPOSED ADAPTATIONS 10 CHIDSWELL LANE DEWSBURY WF12 7SD		
drawing	EXISTING PLANS AND ELEVATIONS		
revision	notes	date	drawn
scale :	1:50 AT A1	06.25	PB
project no.	2433	drawing no.	01
		revision	