


**1** Level 1 - Existing  
1 : 100



**2** Site - Roof Plan  
1 : 100

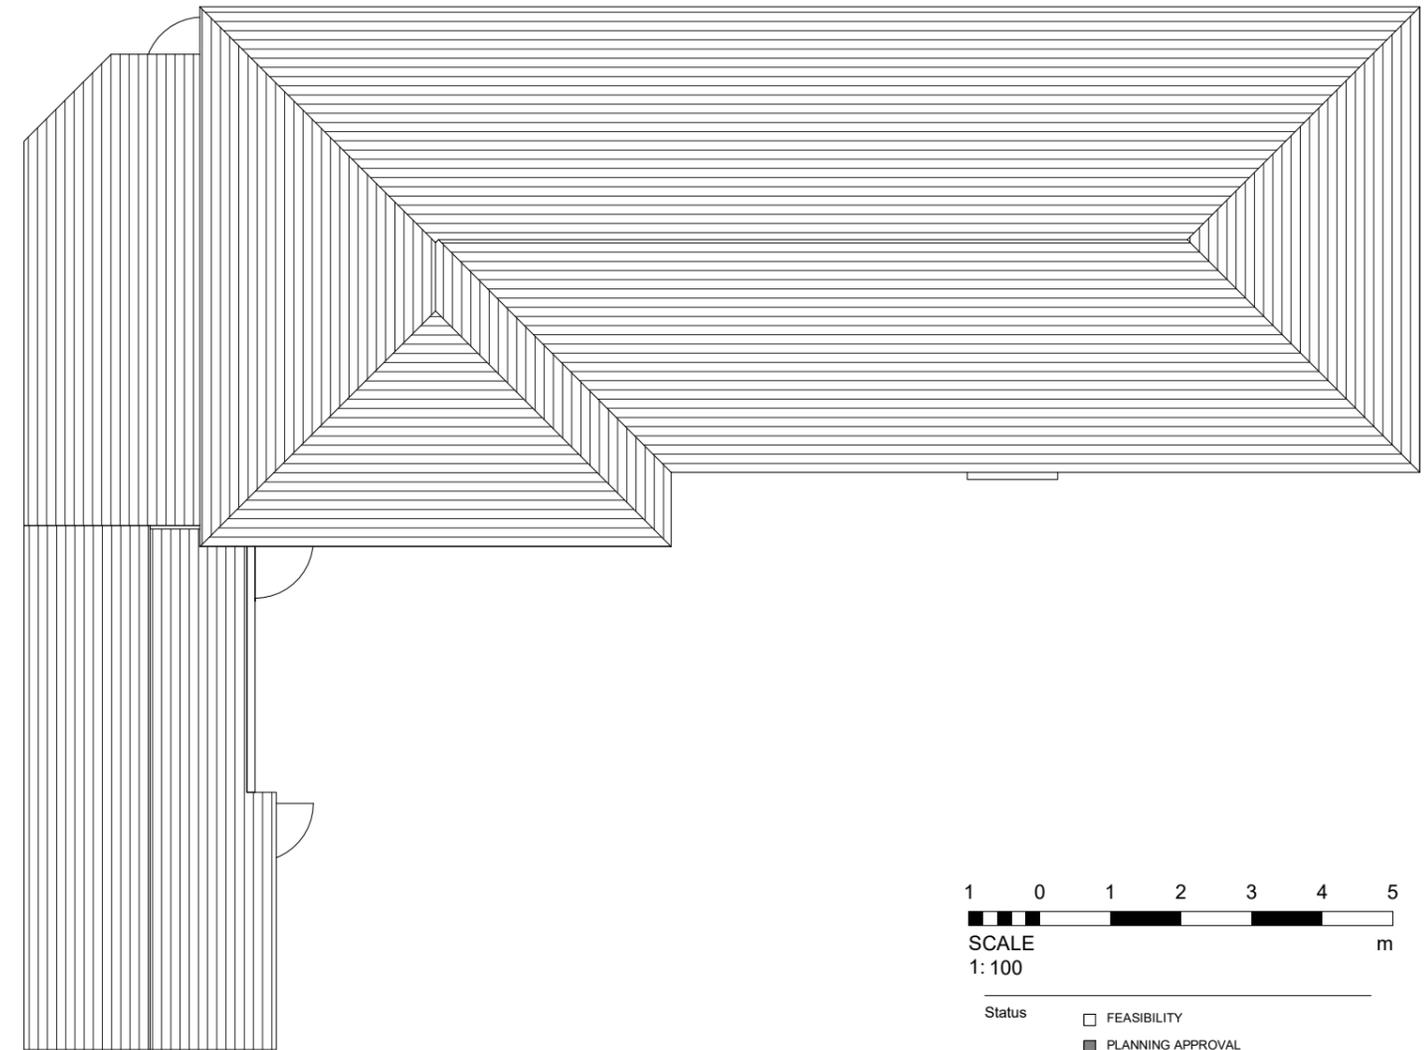

- Status
- FEASIBILITY
  - PLANNING APPROVAL
  - BUILDING REGULATIONS
  - TENDER
  - CONSTRUCTION

Project 39 Beckett Road, Dewsbury  
WF13 2DD

Client Mr T

Drawing title Existing First Floor & Roof Plan

Project No	Drawing No	Rev No	Scale	Date
MP419	003		1 : 100	05-25