




west elevation - rear

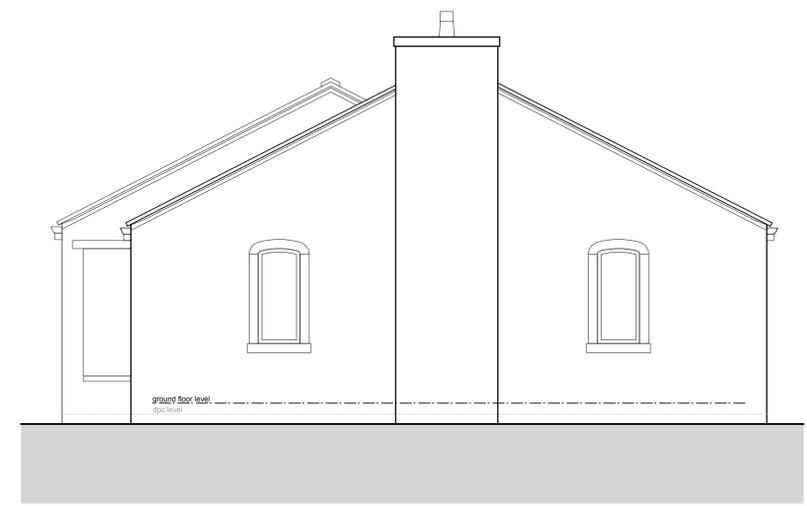


north elevation - side

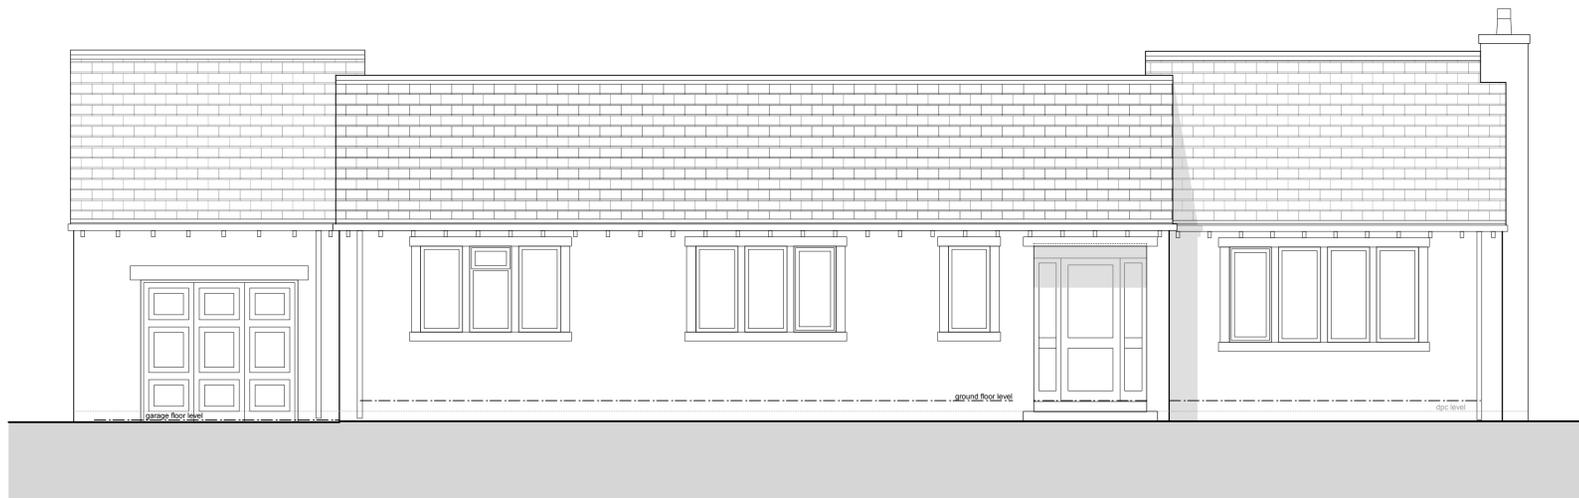


east elevation - front

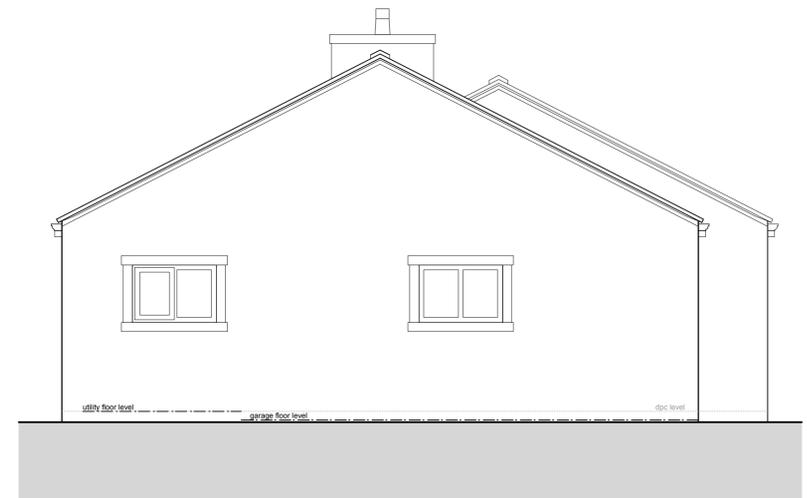

south elevation - side

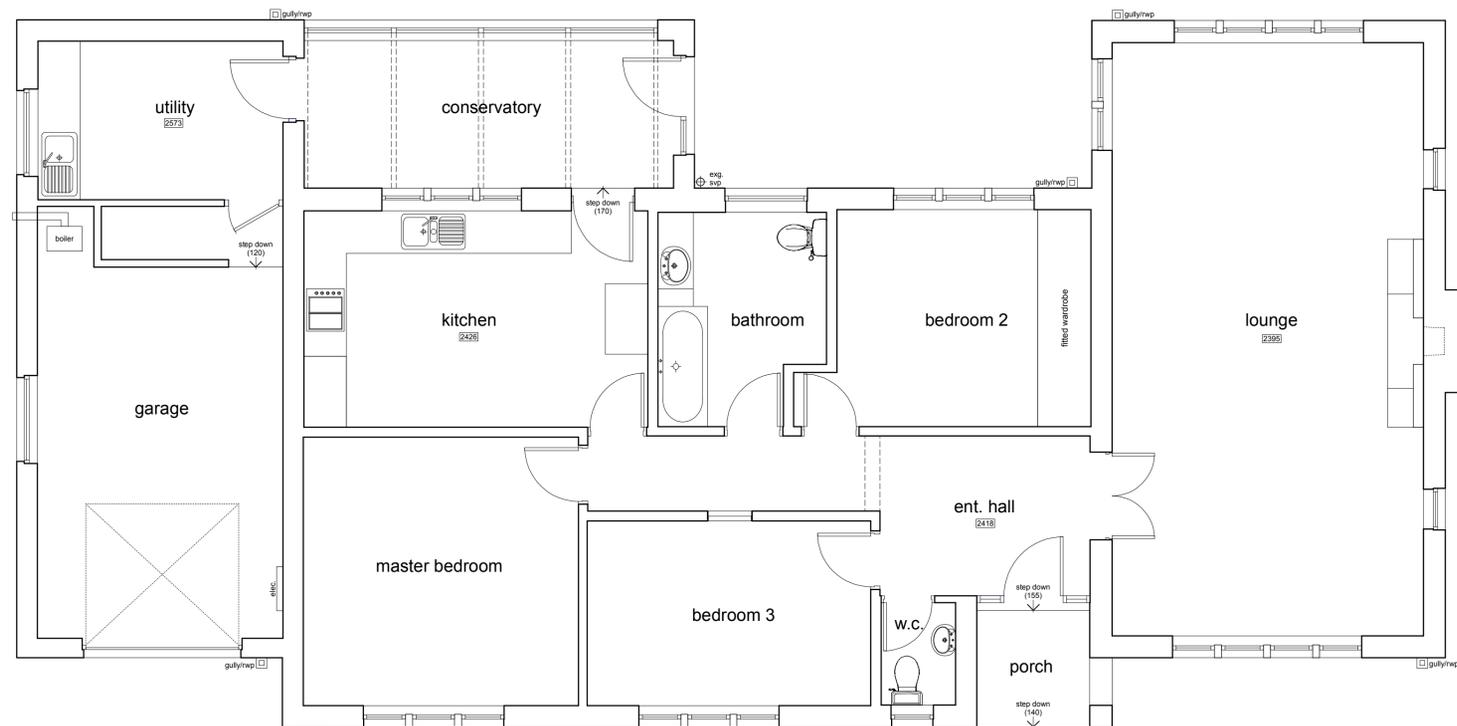

ground floor plan

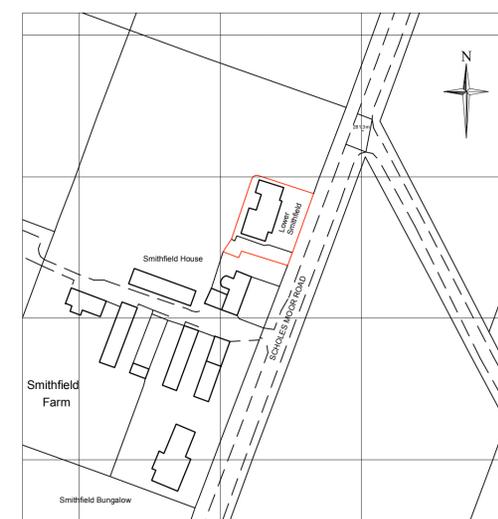

location plan - 1:1250

This drawing has been prepared specifically for the purpose of obtaining Planning Permission and/or Building Regulation Approval. Its suitability for other purposes, without supplementary details and specifications cannot be guaranteed. The Permissions and/or Approvals are beyond the Architects control, and no guarantee that such will be granted is given or to be inferred by reason of the preparation of this drawing.

Only figured dimensions are to be used. All dimensions to be checked on site. This drawing together with the design is the property and copyright of the Architect and must not be reproduced without prior written permission.

rev.	description	date	drawn	approved
P01	Drawing originated.	30.07.25	JS	NG



project Proposed first floor and side extensions to existing bungalow at Lower Smithfield, Scholes Moor Road Scholes, Holmfirth, HD9 1RU for Sarah Marshall

title General arrangement as existing
 number 25057D-01-P01
 scale 1:50, 1:1250
 size A1