



E1 Existing East Elevation
1 : 100

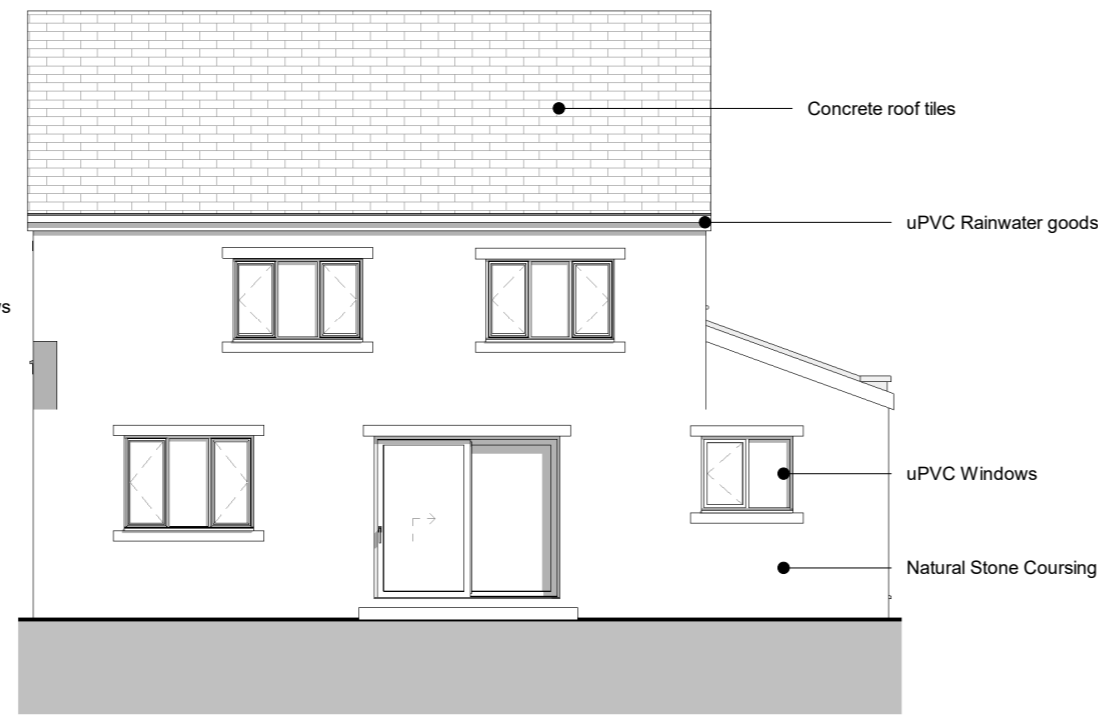


E2 Existing North Elevation
1 : 100

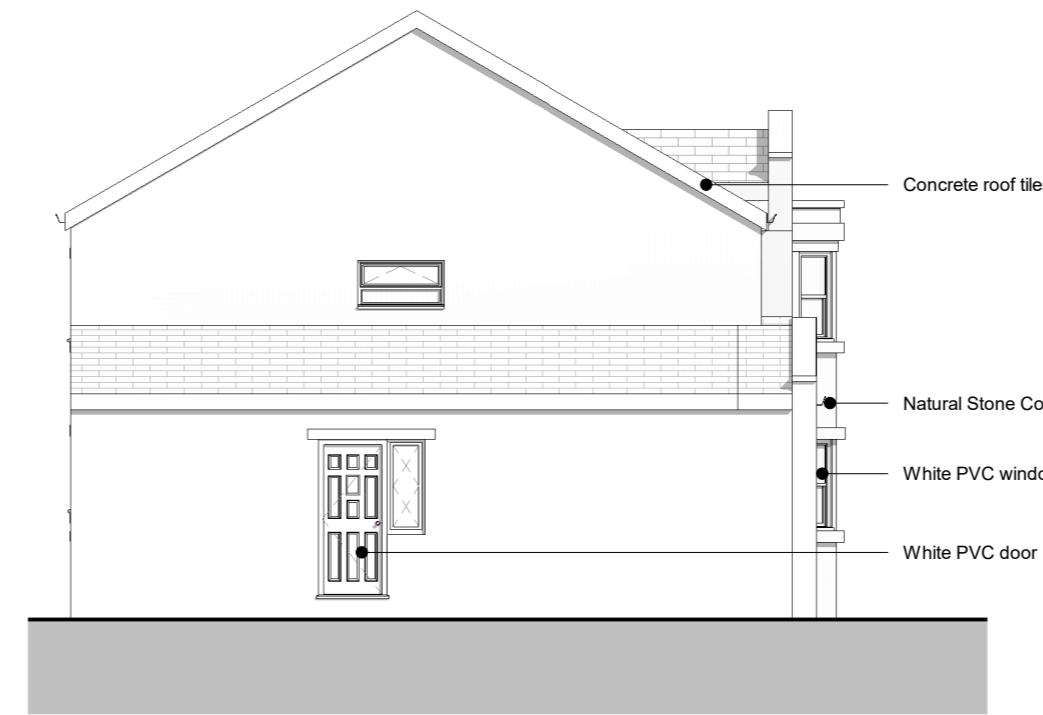


E3 Existing West Elevation
1 : 100




E4 Existing South Elevation
1 : 100

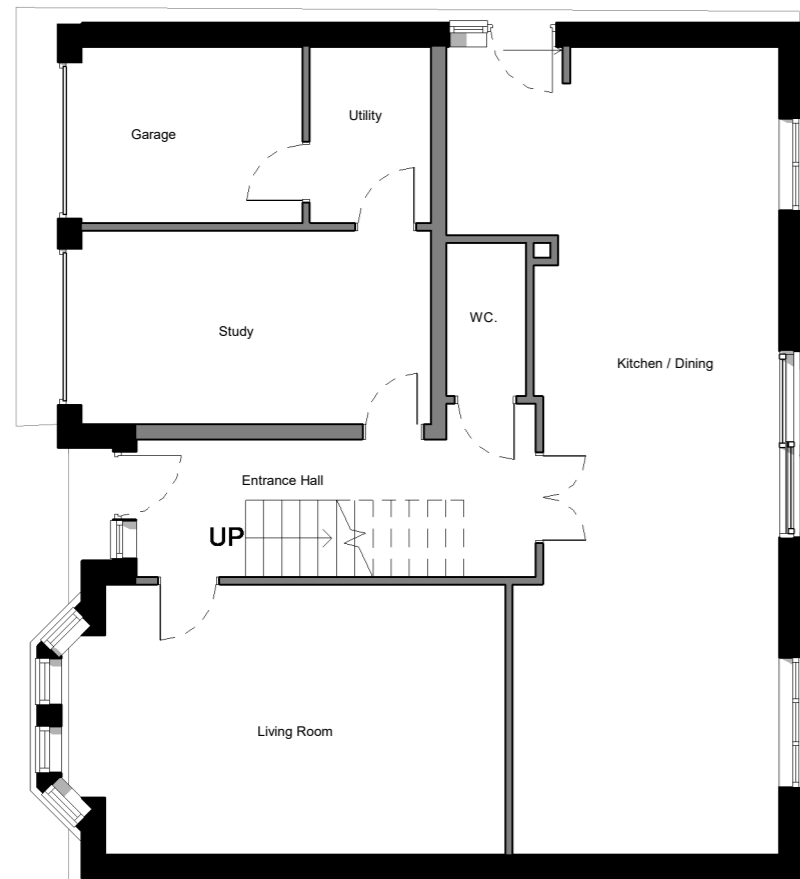

1 Existing Ground Floor Plan
1 : 100

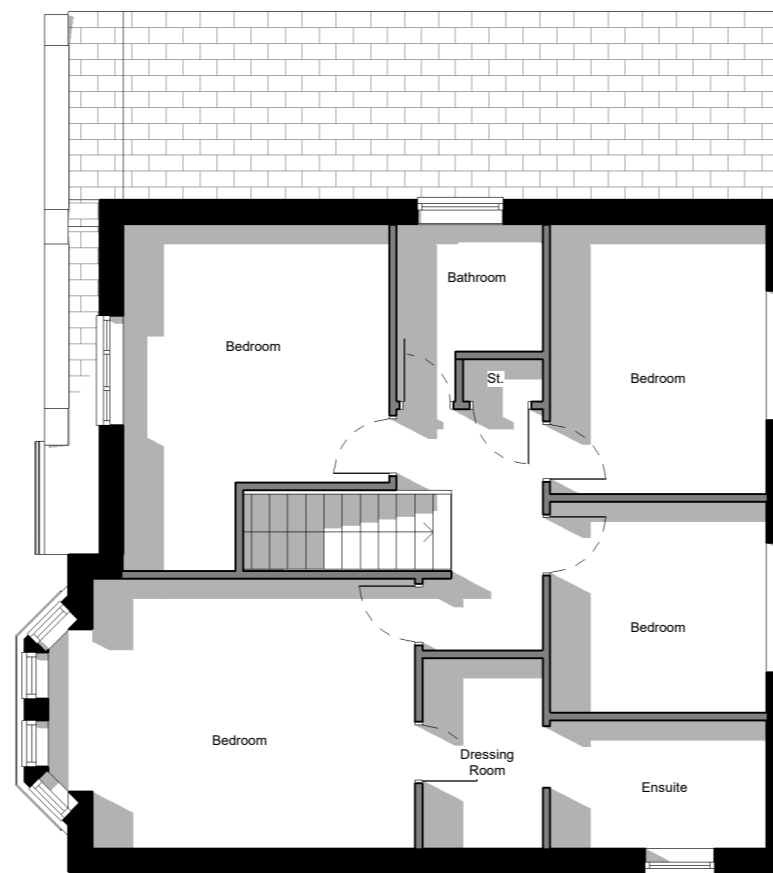

2 Existing First Floor Plan
1 : 100

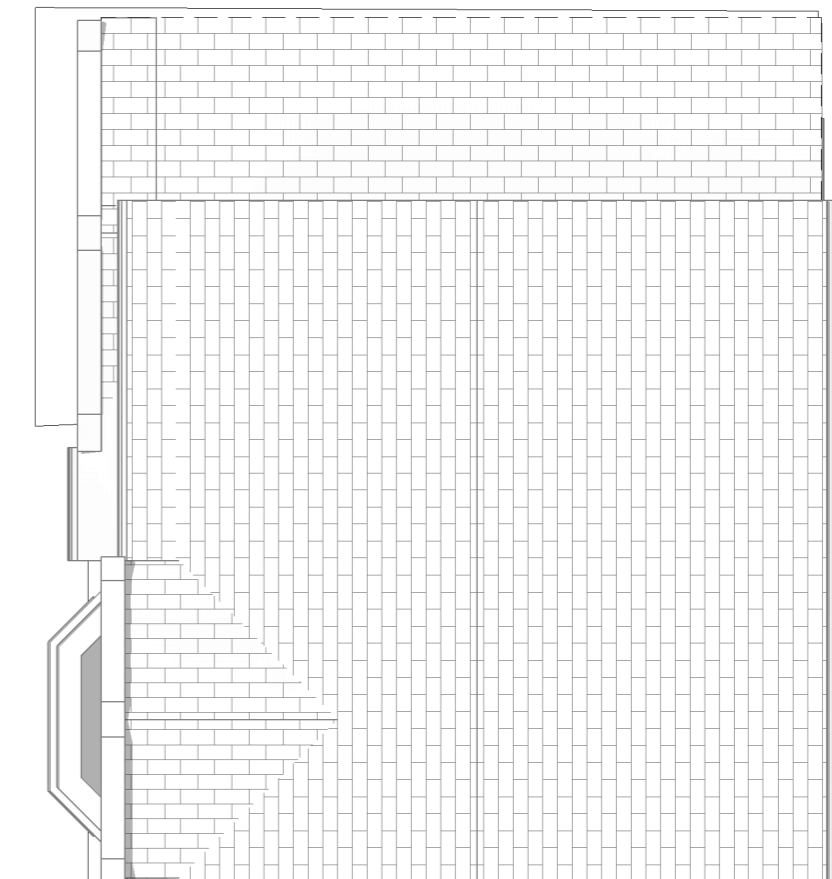

3 Existing Roof Plan
1 : 100

Contractor must verify all dimensions on site before commencing any work or shop drawings. If this drawing exceeds the quantities taken in any way the Architects are to be informed before the work is initiated. Only figured dimensions to be taken from this drawing. Do not scale off this drawing. Drawings based on Ordnance Survey and / or existing record drawings - design and drawing content subject to Site Survey, Structural Survey, Site Investigations, Planning and Statutory Requirements and Approvals. Authorised reproduction from Ordnance Survey Map with permission of the Controller of Her Majesty's Stationery Office. Crown Copyright reserved. OneFourOne Architects Ltd.

Notes:

GENERAL NOTES

1. THIS DRAWING MUST BE READ IN CONJUNCTION WITH THE BUILDING REGULATION SPECIFICATION NOTES - IIVI ARCHITECTS DRAWING XX-XX-XXX & IIVI
2. DO NOT SCALE FROM THIS DRAWING.
3. ANY DISCREPANCY MUST BE BROUGHT TO THE ATTENTION OF IIVI. IF IN DOUBT, ASK
4. ANY MODIFICATION TO THIS DRAWING MUST BE CARRIED OUT BY IIVI ARCHITECTS.
5. THIS DRAWING REMAINS THE COPYRIGHT OF IIVI ARCHITECTS. PLEASE OBTAIN PERMISSIONS BEFORE COPYING.
6. ALL MECHANICAL AND ELECTRICAL ELEMENTS ARE SHOWN INDICATIVELY. FOR ALL M&E INSTALLATIONS REFER TO M&E ENGINEERS DESIGN, DETAILS AND SPECIFICATION.
7. ALL STRUCTURAL ELEMENTS ARE SHOWN INDICATIVELY. FOR ALL ELEMENTS OF STRUCTURE REFER TO STRUCTURAL ENGINEERS AND SPECIALIST SUB-CONTRACTOR / FABRICATORS DESIGN, DETAILS AND SPECIFICATION.
8. WHERE METHOD OF CONSTRUCTION INCORPORATES TIMBER / LIGHT GAUGE STEEL FRAME, ALL ELEMENTS OF FRAME INCLUDING STUD LOCATIONS, NOGGINS, LINTELS, TRUSSES AND WIND BRACING TO FRAMING MANUFACTURERS DESIGN, CALCULATIONS & SPECIFICATIONS.



SCALE 1 : 100



Date created
08/15/25

Approved by:
-

Drawn by:
MS

Scale:
As indicated A2

Client Name

Mr & Mrs A Short

Project

6 Honey Head Lane

Title:

Combined Existing GA Plans and Elevations

Drawing number

6HH-STE-XX-ZZ-DR-A-20000

Project number:

2024.00105.000

Status:

PL

Revision:

P01

Rev	Description	Date	Dr by	App by
P01	Drawing Issued For Planning	05.07.2025	MCS	-

Stephenson.
ARCHITECTS

Stephenson Architects
1 Park Farm Court
Farnley Tyas
Huddersfield
HD4 6EG
United Kingdom

T +447730 691282
E hello@stephensonarchitects.co.uk
www.stephensonarchitects.co.uk