


500m

500m

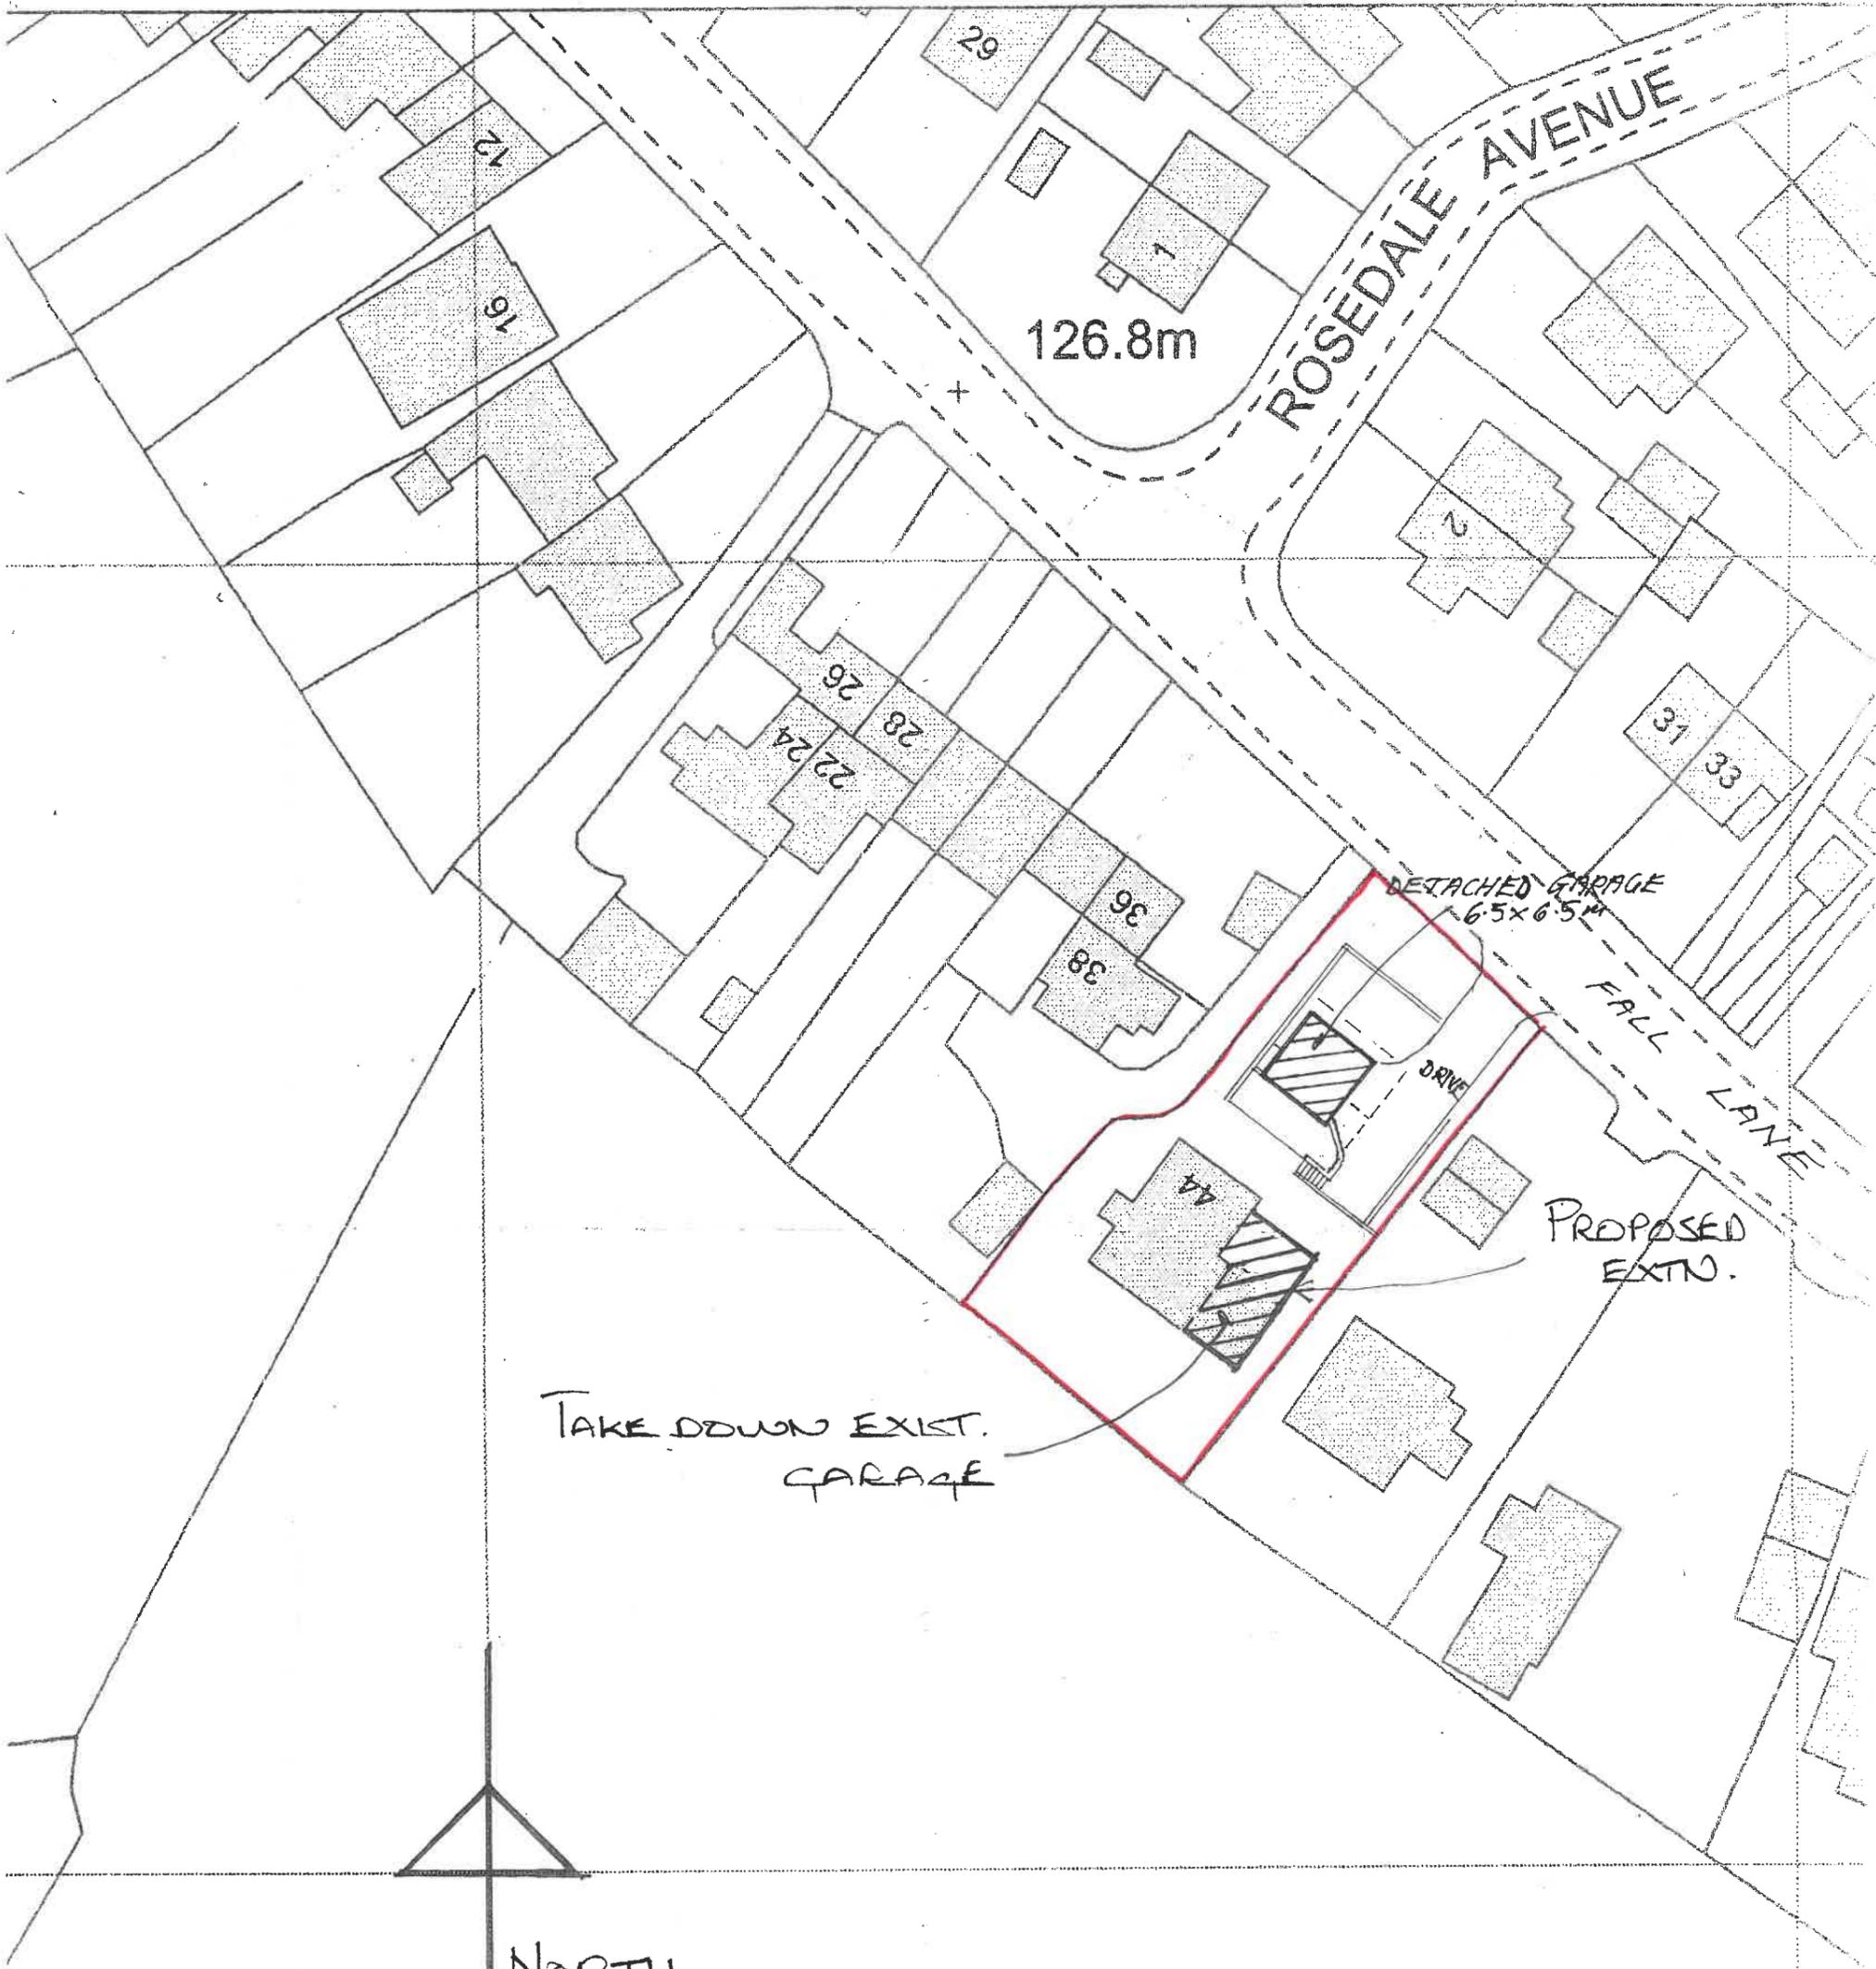

client: MR M. KHOURIY

title: SITE PLAN

scale 1:500

DRG NO
25182