




North Elevation - 1:100

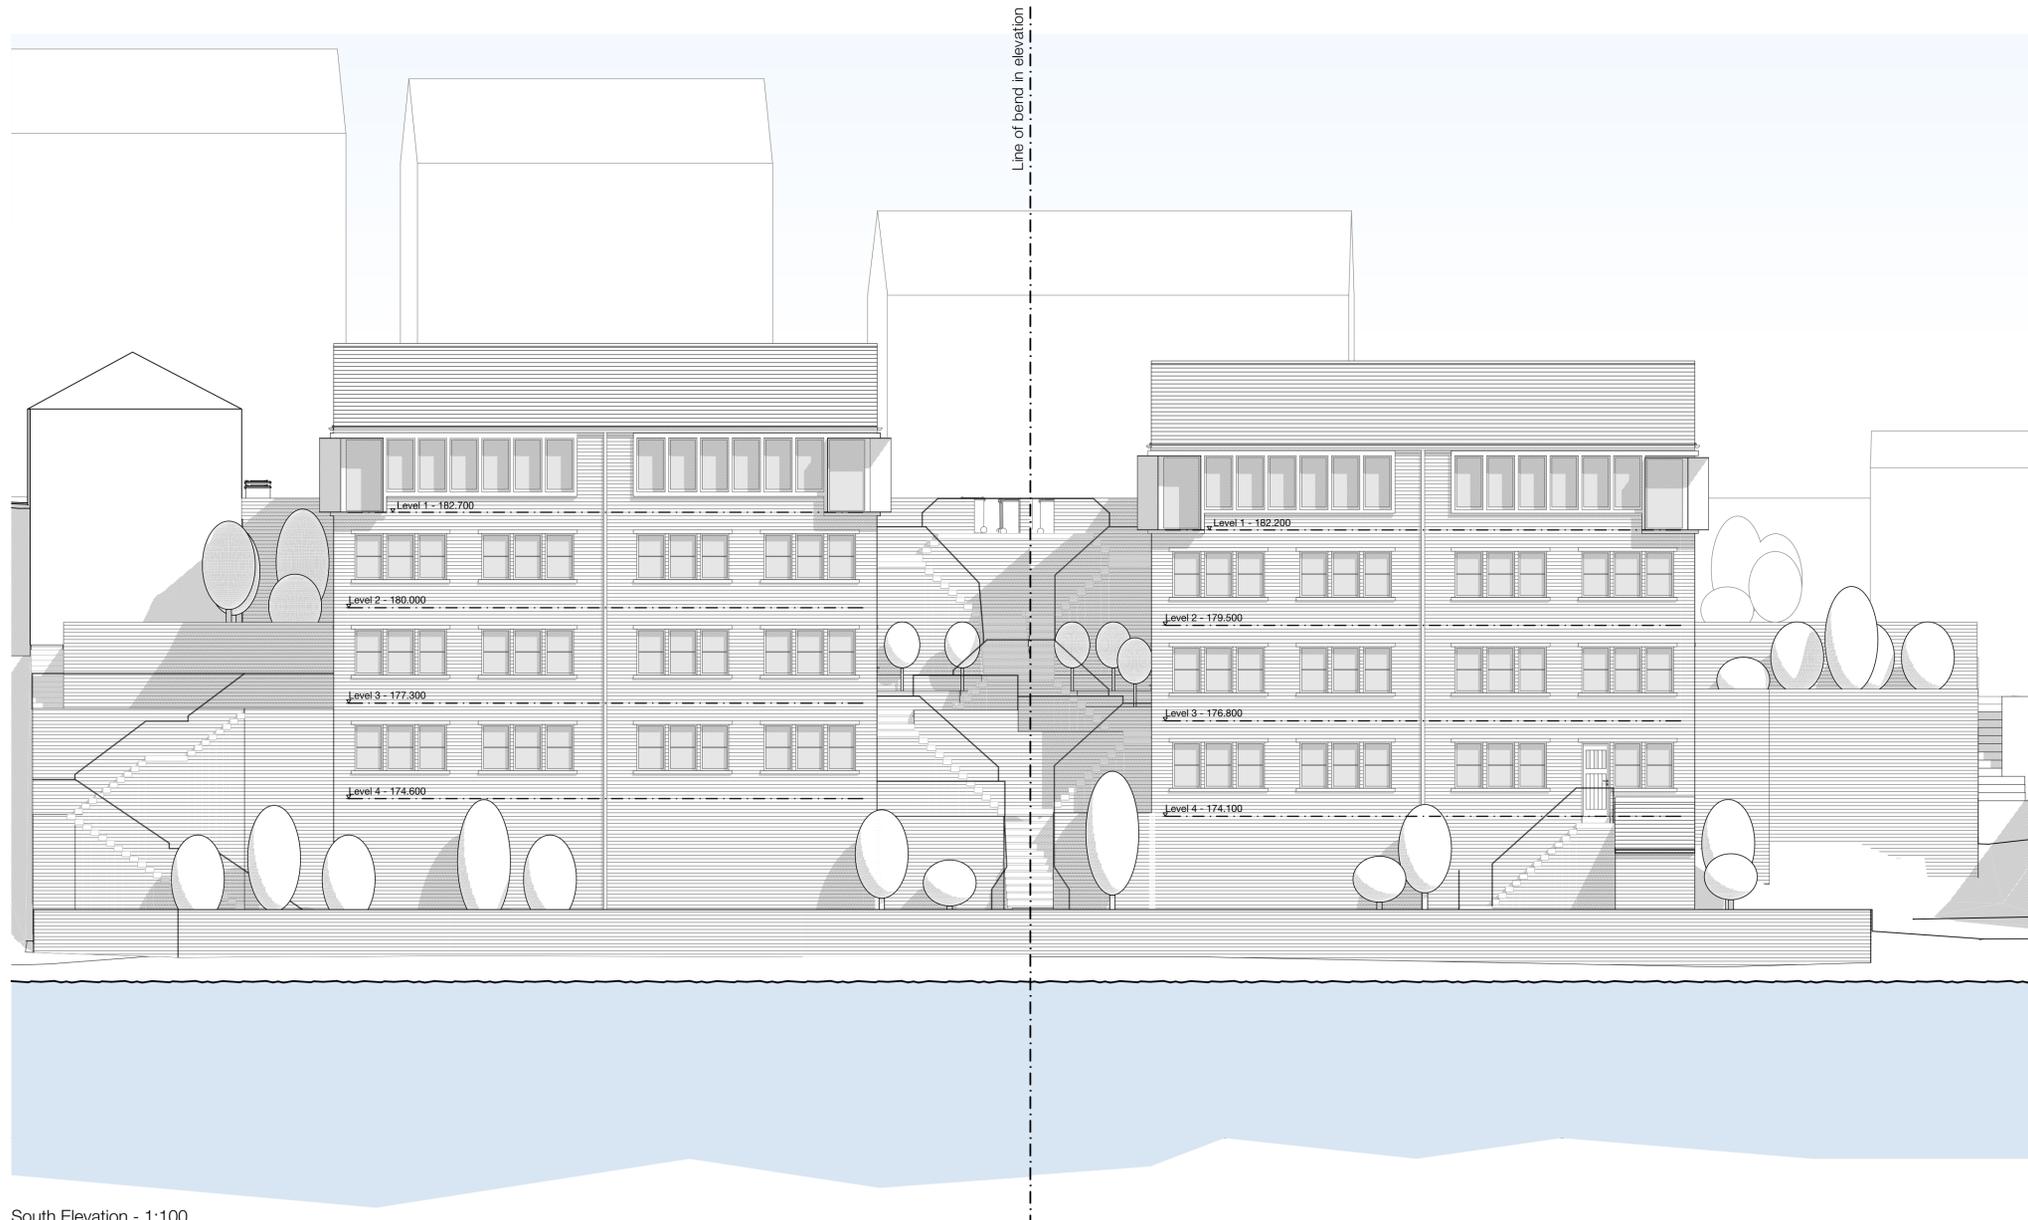

South Elevation - 1:100

**Notes**

Do not scale from drawing, use figured dimensions only.  
 All dimensions must be checked and verified on site prior to commencement of work and Architect to be notified of any discrepancies.  
 This drawing is intended to permit overall scheme proposals only and cannot be used for construction purposes without further information.

Rev	Description	Drawn	Date
•	Drawing created.	KA	25.06.24



<b>Client</b> Nicola Orme		
<b>Site Address</b> 179 Woodhead Road, Holmbridge, HD9 2NW		
<b>Project Description</b> Residential Development		
<b>Status</b> Planning		
<b>Date</b> June 2024	<b>Drawn</b> KA	<b>Checked</b> JE
<b>Drawing</b> Proposed Elevations Sheet 1	<b>Scale @ A1</b> 1:100	
<b>Drawing No.</b> 3595 (0-) 05	<b>Revision</b> -	

**ONE17**  
 DESIGN  
 THE DYEHOUSE, ARMITAGE BRIDGE  
 HUDDERSFIELD, WEST YORKS HD4 7PD  
 T 01484 448000 E SOLUTIONS@ONE17DESIGN.COM  
 ONE17DESIGN.COM