





EXISTING FRONT ELEVATION Scale 1:100

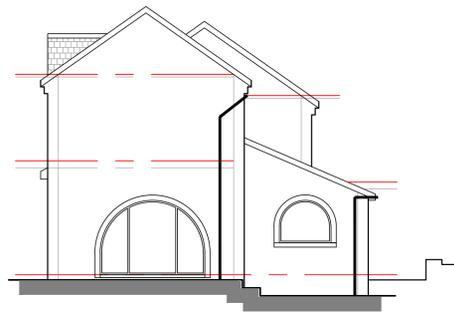


EXISTING SIDE ELEVATION Scale 1:100




EXISTING REAR ELEVATION Scale 1:100

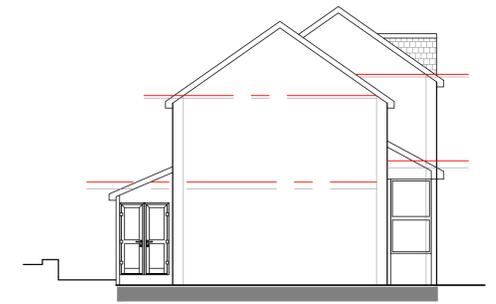

EXISTING SIDE ELEVATION Scale 1:100

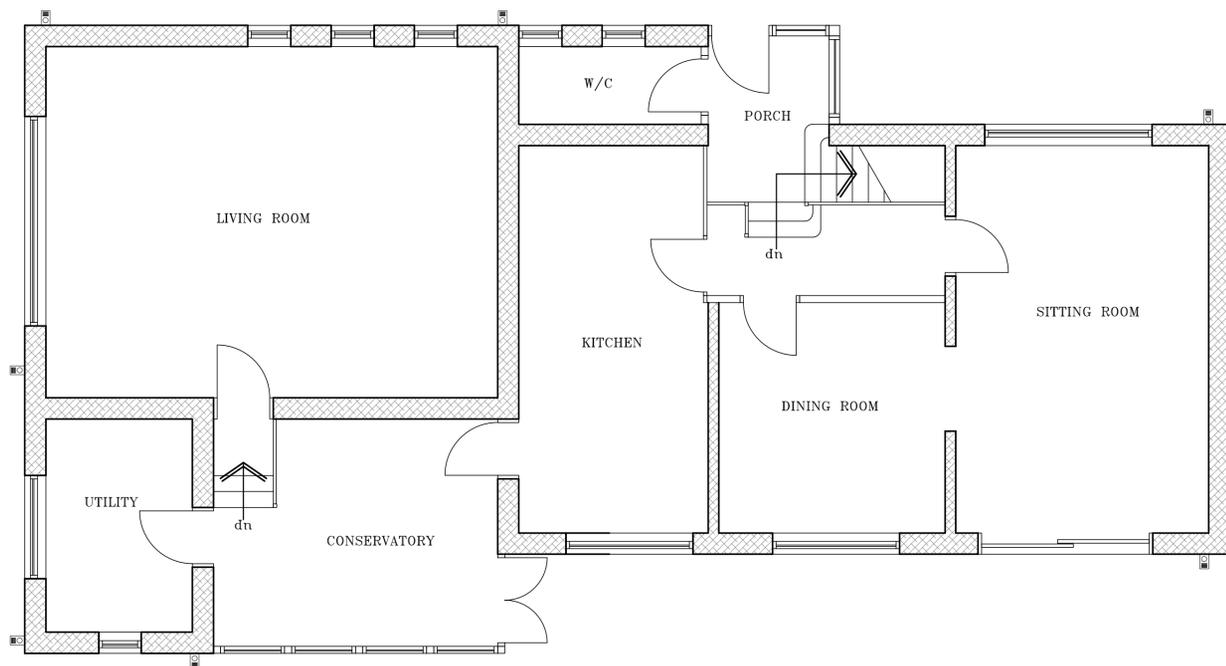

EXISTING GROUND FLOOR PLAN  
Scale 1: 50

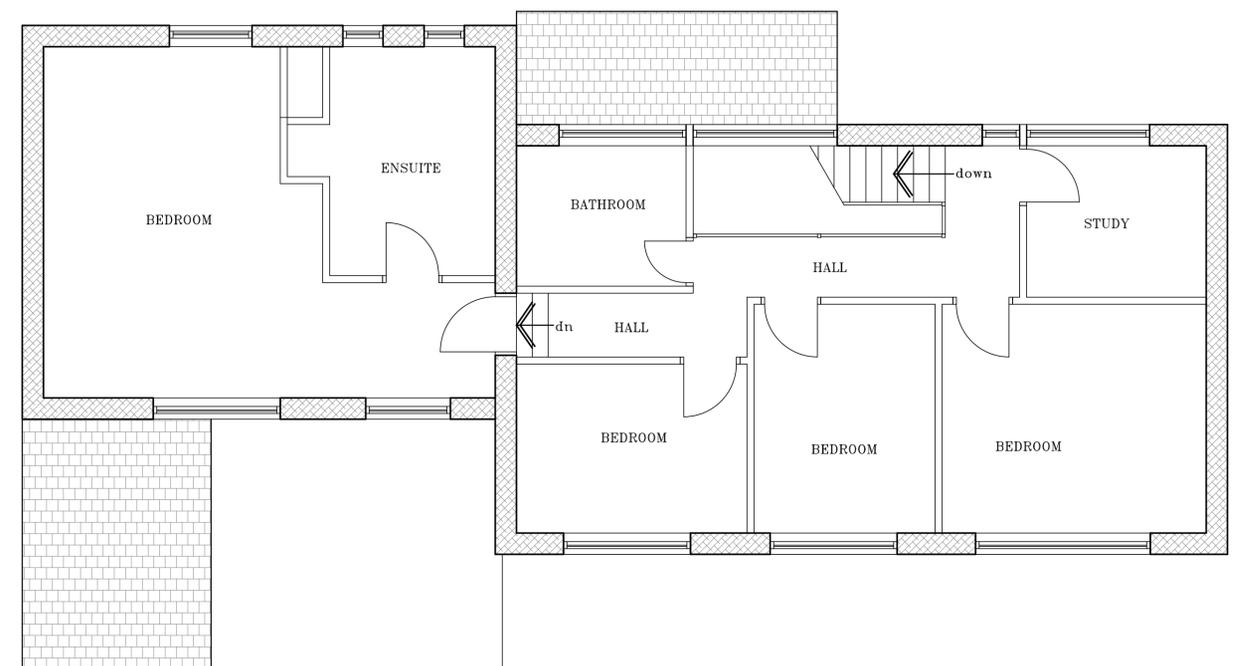

EXISTING FIRST FLOOR PLAN  
Scale 1: 50

- NOTES:
- CONTRACTORS AND SUB-CONTRACTORS MUST CHECK AND AGREE ALL DIMENSIONS BEFORE PREPARING SHOP DRAWINGS OR COMMENCING WORK ON SITE.
  - CONTRACTORS ARE RESPONSIBLE FOR INFORMING THE DESIGNER OF ANY DISCREPANCY DISCOVERED ON THIS DRAWING OR BETWEEN THIS DRAWING AND ANY OTHER RELATED DOCUMENTS WORK TO BE CARRIED OUT AS SHOWN ON THIS DRAWING.
  - WRITTEN DIMENSIONS ONLY ARE TO BE USED FROM THIS DRAWING-IF ANY DOUBTS EXIST-ASK FOR CLARIFICATION.

THIS DRAWING AND THE CONTENTS AND DETAILS THEREIN ARE THE SOLE PROPERTY AND WILL BE USED OR REPRODUCED ONLY UNDER CONTRACT.

P.D ARCHITECTURAL SERVICES

- Plans drawn for local authority approval
- Domestic Extensions
  - Loft Conversions
  - New garages / Conservatories
  - New Homes

Tel: 07867784564

Free Consultation / Survey

Title: EXISTING LAYOUT.

Project: PROPOSED REAR EXTENSION WITH BALCONY AT 2B STAFFORD HILL LANE HUDDERSFIELD HD5 0ED

Client: MR S PATEL

Scale: 1:100 & 1:50.

Drawn: P.M

Rev

Date: SEPT 2024

PDA 24-127-002

A