


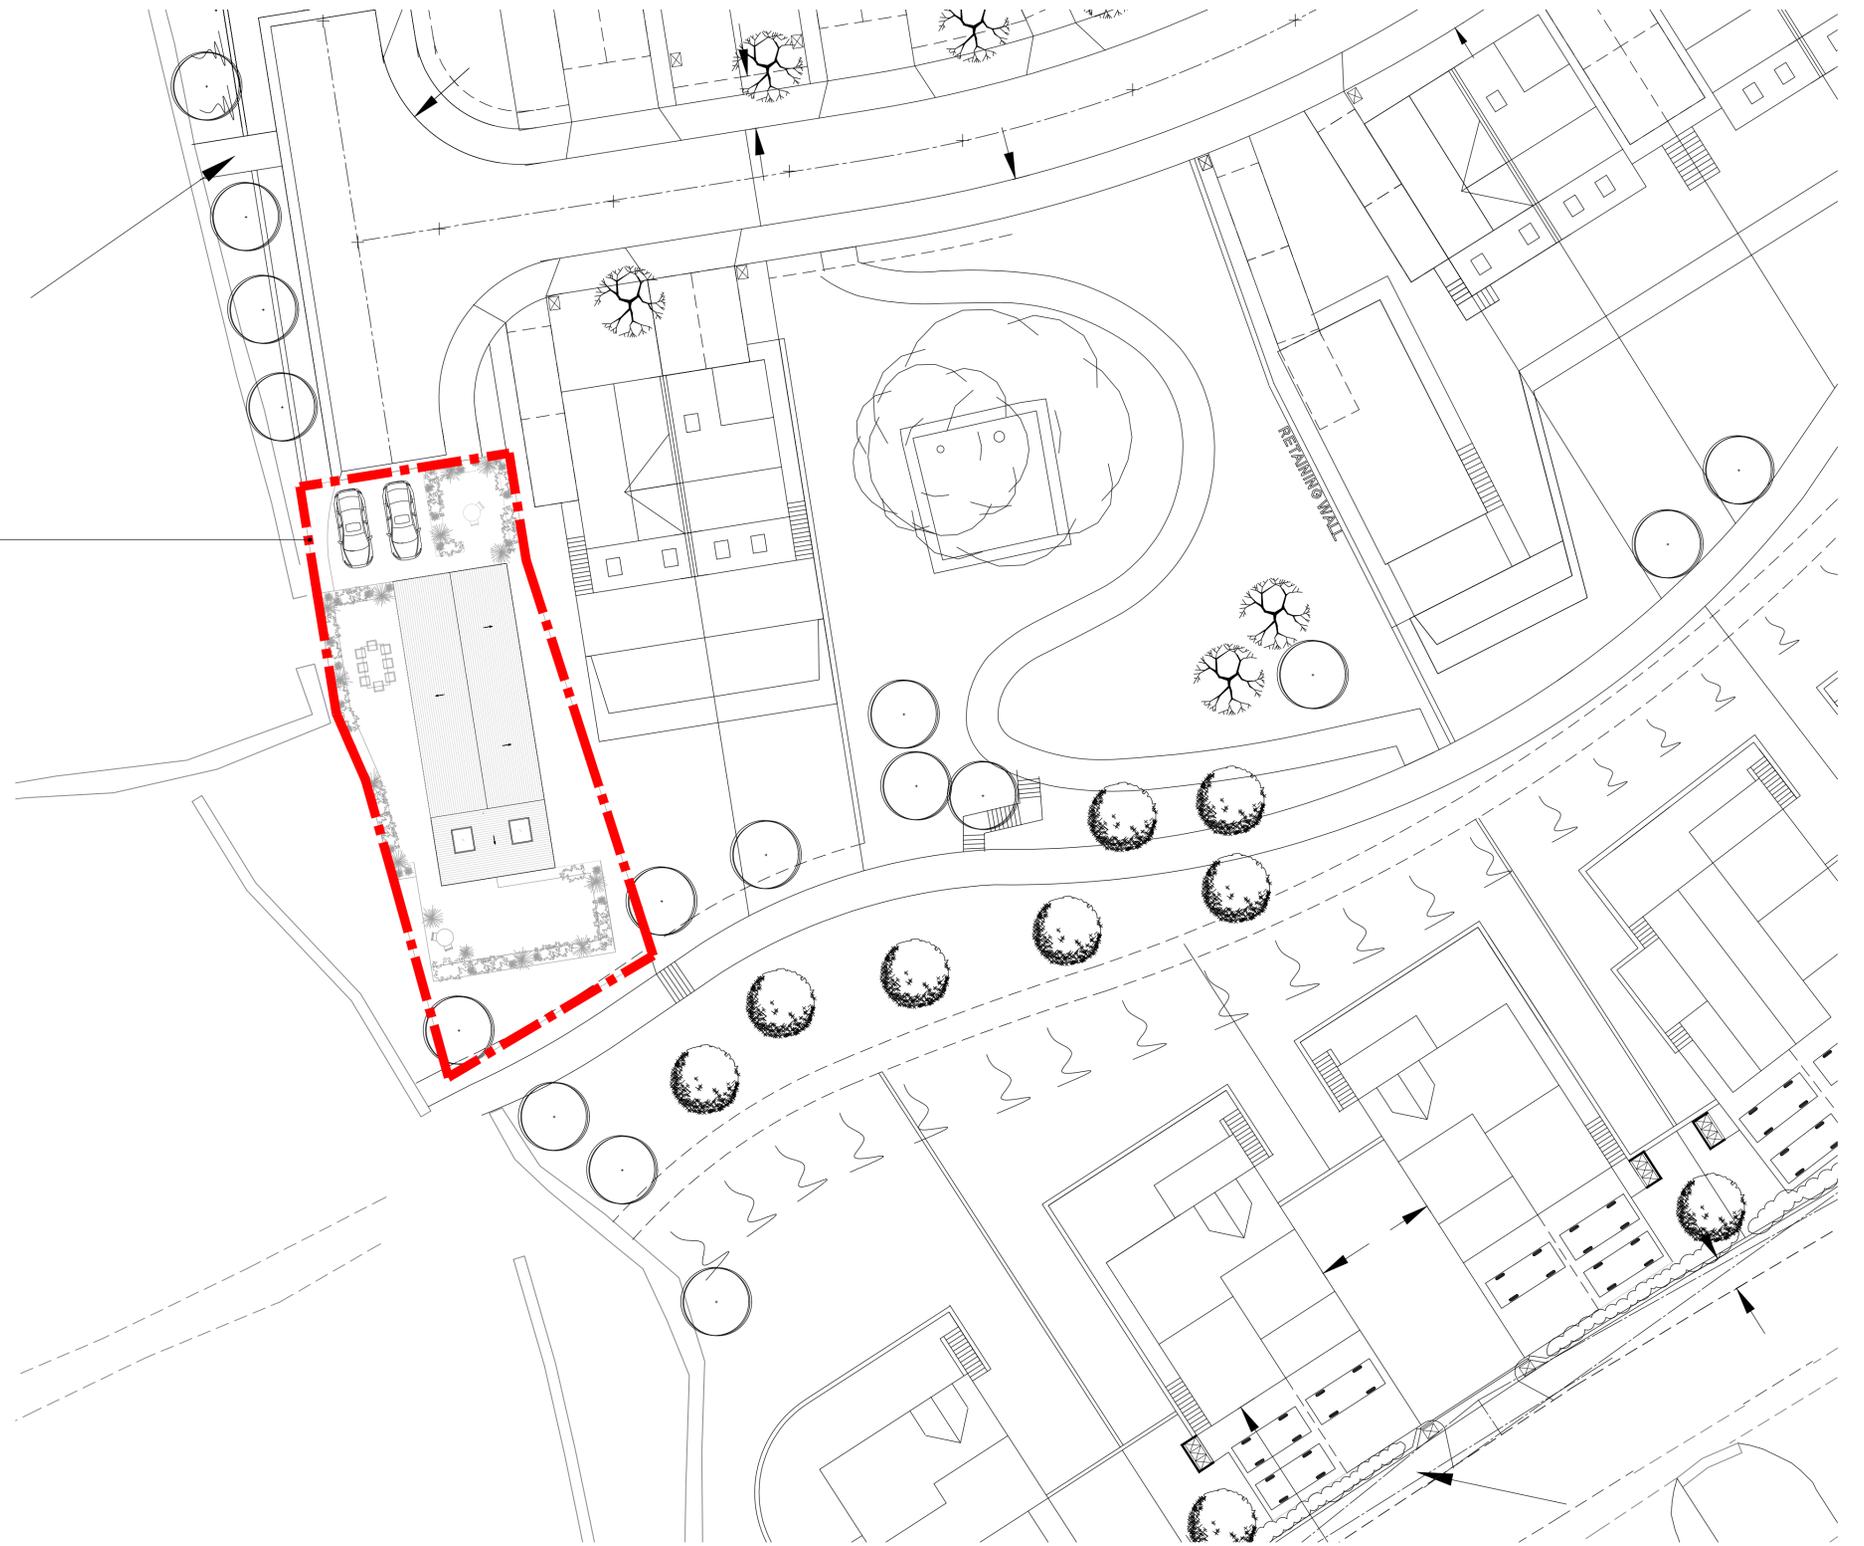


Proposed Masterplan
Scale 1:1250



Proposed Site Plan
Scale 1:200

- Key:**
- SB Homes Masterplan Boundary
 - Plot 24 Boundary

1. Do not scale this drawing
2. Drawing to be used for the status indicated only
3. All dimensions and setting out shall be checked and confirmed and any discrepancies to be reported to the Architect prior to commencement of any work
4. All work and materials to be in accordance with current statutory legislation, relevant codes of practice and British Standards
5. Drawing to be read in accordance with relevant consultants and sub-contractors drawings and specifications
6. This drawing is the property of Joe&Co. Architects Ltd and is not to be used in whole or in part without written consent

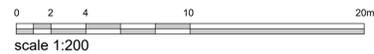

REV	Comment	date	project	title	REV
R01	Additional car park space added	25.09.19	Lingard Road, Slaihwate	Overall Site Masterplan	R01
			Plot 24	drawing status:	
			client:	Planning	
			SB Homes	drawing no.:	
			scale:	1:200	
			sheet:	A1	
			date:	August 2025	
				2510-PL-SL-050	
				-	