



Ground Floor Plan

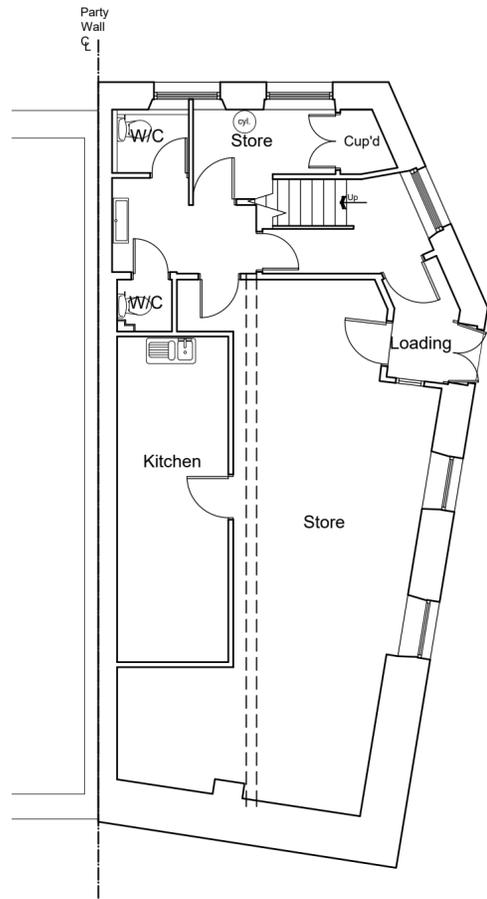

Lower Ground Floor Plan

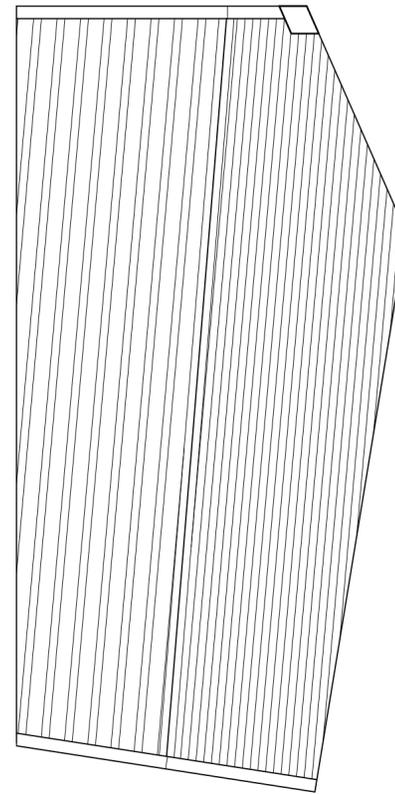

Roof Plan





South Elevation (side)



West Elevation (front)



East Elevation (rear)

 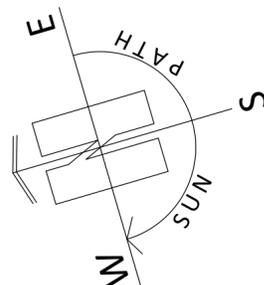

1:100

ARCHITECTURE | PLANNING | DESIGN

Malkin Farm  
Brow Lane  
Holmfirth  
HD9 2RJ  
07946872499

[paul@paulmatthewsarchitectural.co.uk](mailto:paul@paulmatthewsarchitectural.co.uk)  
[www.paulmatthewsarchitectural.co.uk](http://www.paulmatthewsarchitectural.co.uk)

Company Registration Number: 09898149 – Company Registered in England and Wales

Project  
Erection of Surface Mounted Solar Panels at, So Dough Pizzeria, 54-56 Huddersfield Road, Holmfirth, HD9 3JH (within Conservation Area).  
Client

So Dough Pizzeria C/O William Prady

Drawing Title/Issue

General Arrangement as Existing

scale 1:100 date 08/2025 sheet size A2 dwg. no. 25/1124/03