

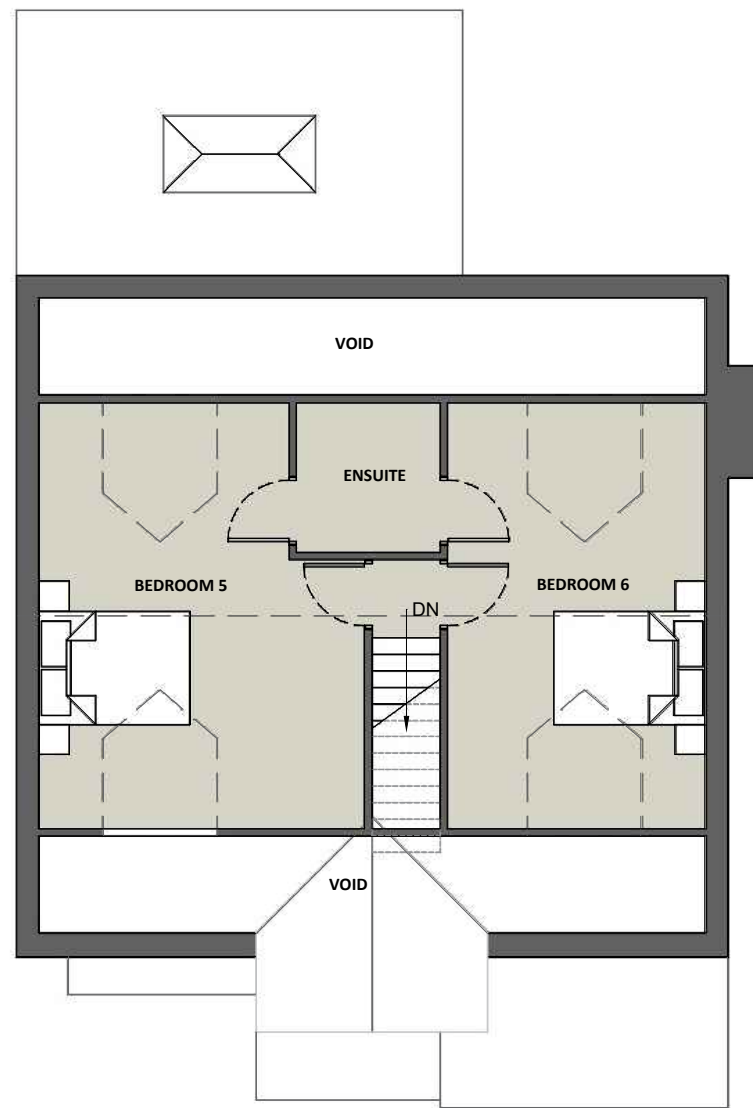
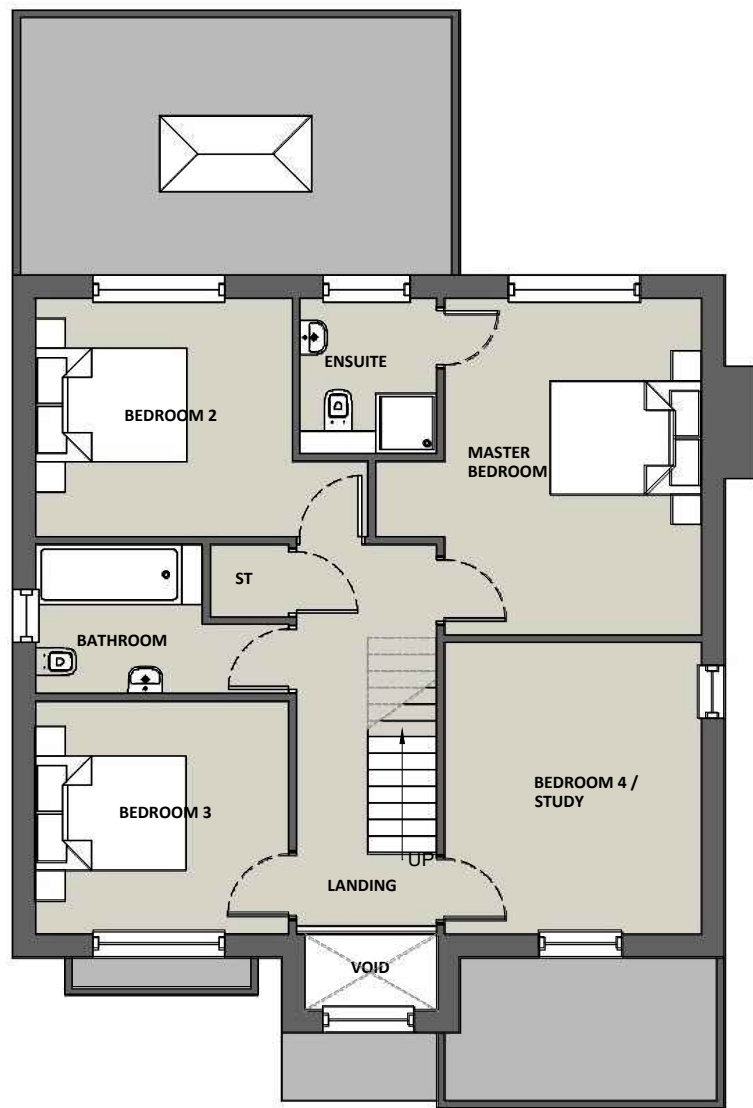


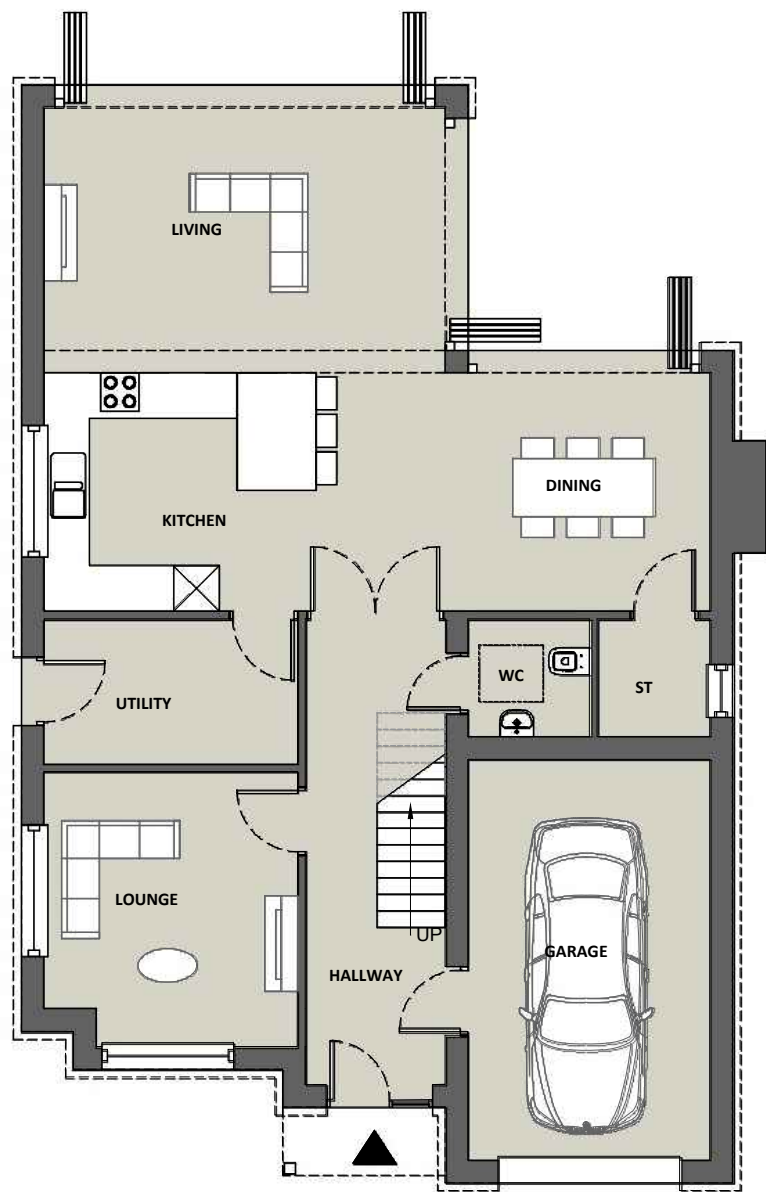

Rev	Date	DR/ CHK	Details
-	##.##.##	-/-	-

 

☐ Preliminary ☐ Design ☒ Planning ☐ Comment ☐ Information ☐ Construction

Client: Dawett Enterprise			
Project: Peat Ponds Lane, Huddersfield		Scale: 1:100	Sheet Size:@ A3
Title: Proposed Floor Plans - Plots 1,3,4 & 5		Date: 10.08.25	Rev: -
Job No: DEA04	Drawing No: PL200	Drawn: -	Checked: MC
T: 07470193829		A: 125a Fitwilliam St, Huddersfield, HD1 5PS	
E: atelier33architecture@outlook.com		Registered in England and Wales. Company No. 15247721 All written/scaled dimensions and floor areas are subject to verification by Contractor(s) on site. This drawing and design are © Copyright of Atelier 33 Architecture Ltd. No reproduction or alteration is permitted without prior written consent	