




North West Elevation
(rear)

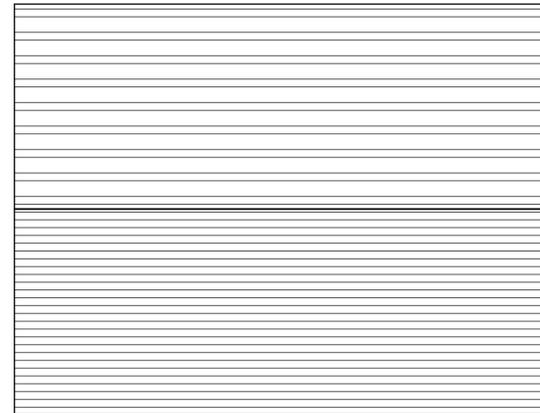


Roof Plan

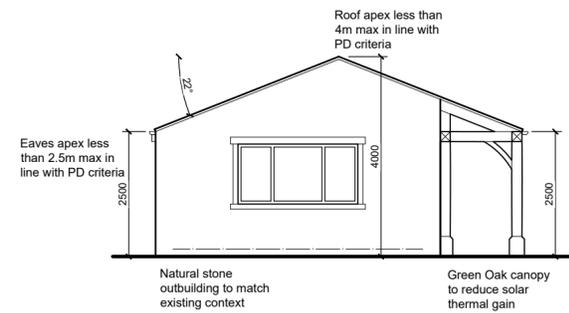


North East Elevation
(side)

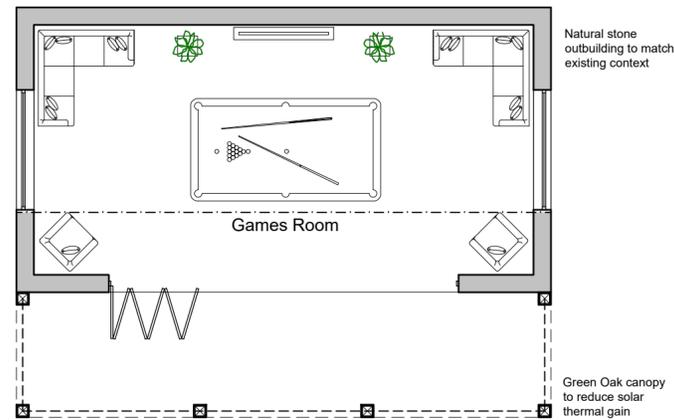



Ground Floor Plan

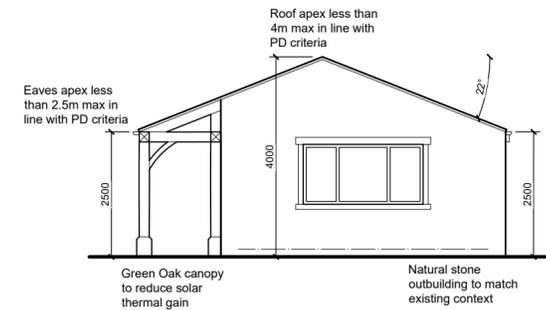

North East Elevation
(side)

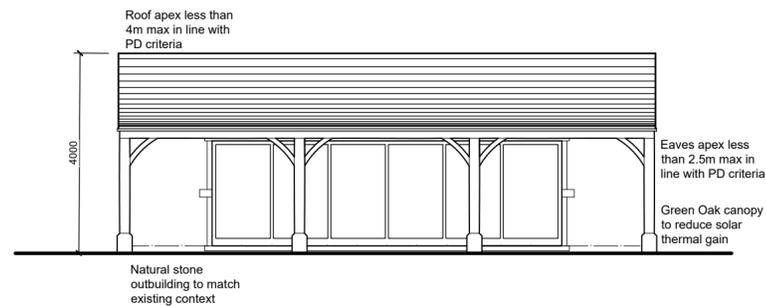

South East Elevation
(front)

 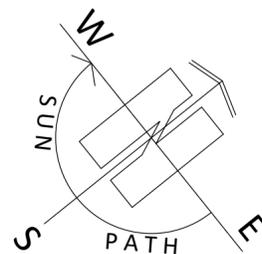

ARCHITECTURE | PLANNING | DESIGN

Malkin Farm

Brow Lane

Holmfirth

HD9 2RJ

07946872499

paul@paulmatthewsarchitectural.co.uk

www.paulmatthewsarchitectural.co.uk

Company Registration Number: 09898149 – Company Registered in England and Wales

Project

Erection of Two Ancillary Outbuildings at, Garden Field Cottage, 5 Carr Lane, Holmbridge, Holmfirth, HD9 2QB

Client

Mr & Mrs J Sutton

Drawing Title/Issue

Ancillary Outbuilding 2 as Proposed

scale 1:100 date 06/2025 sheet size A2 dwg. no. 25/1122/04