




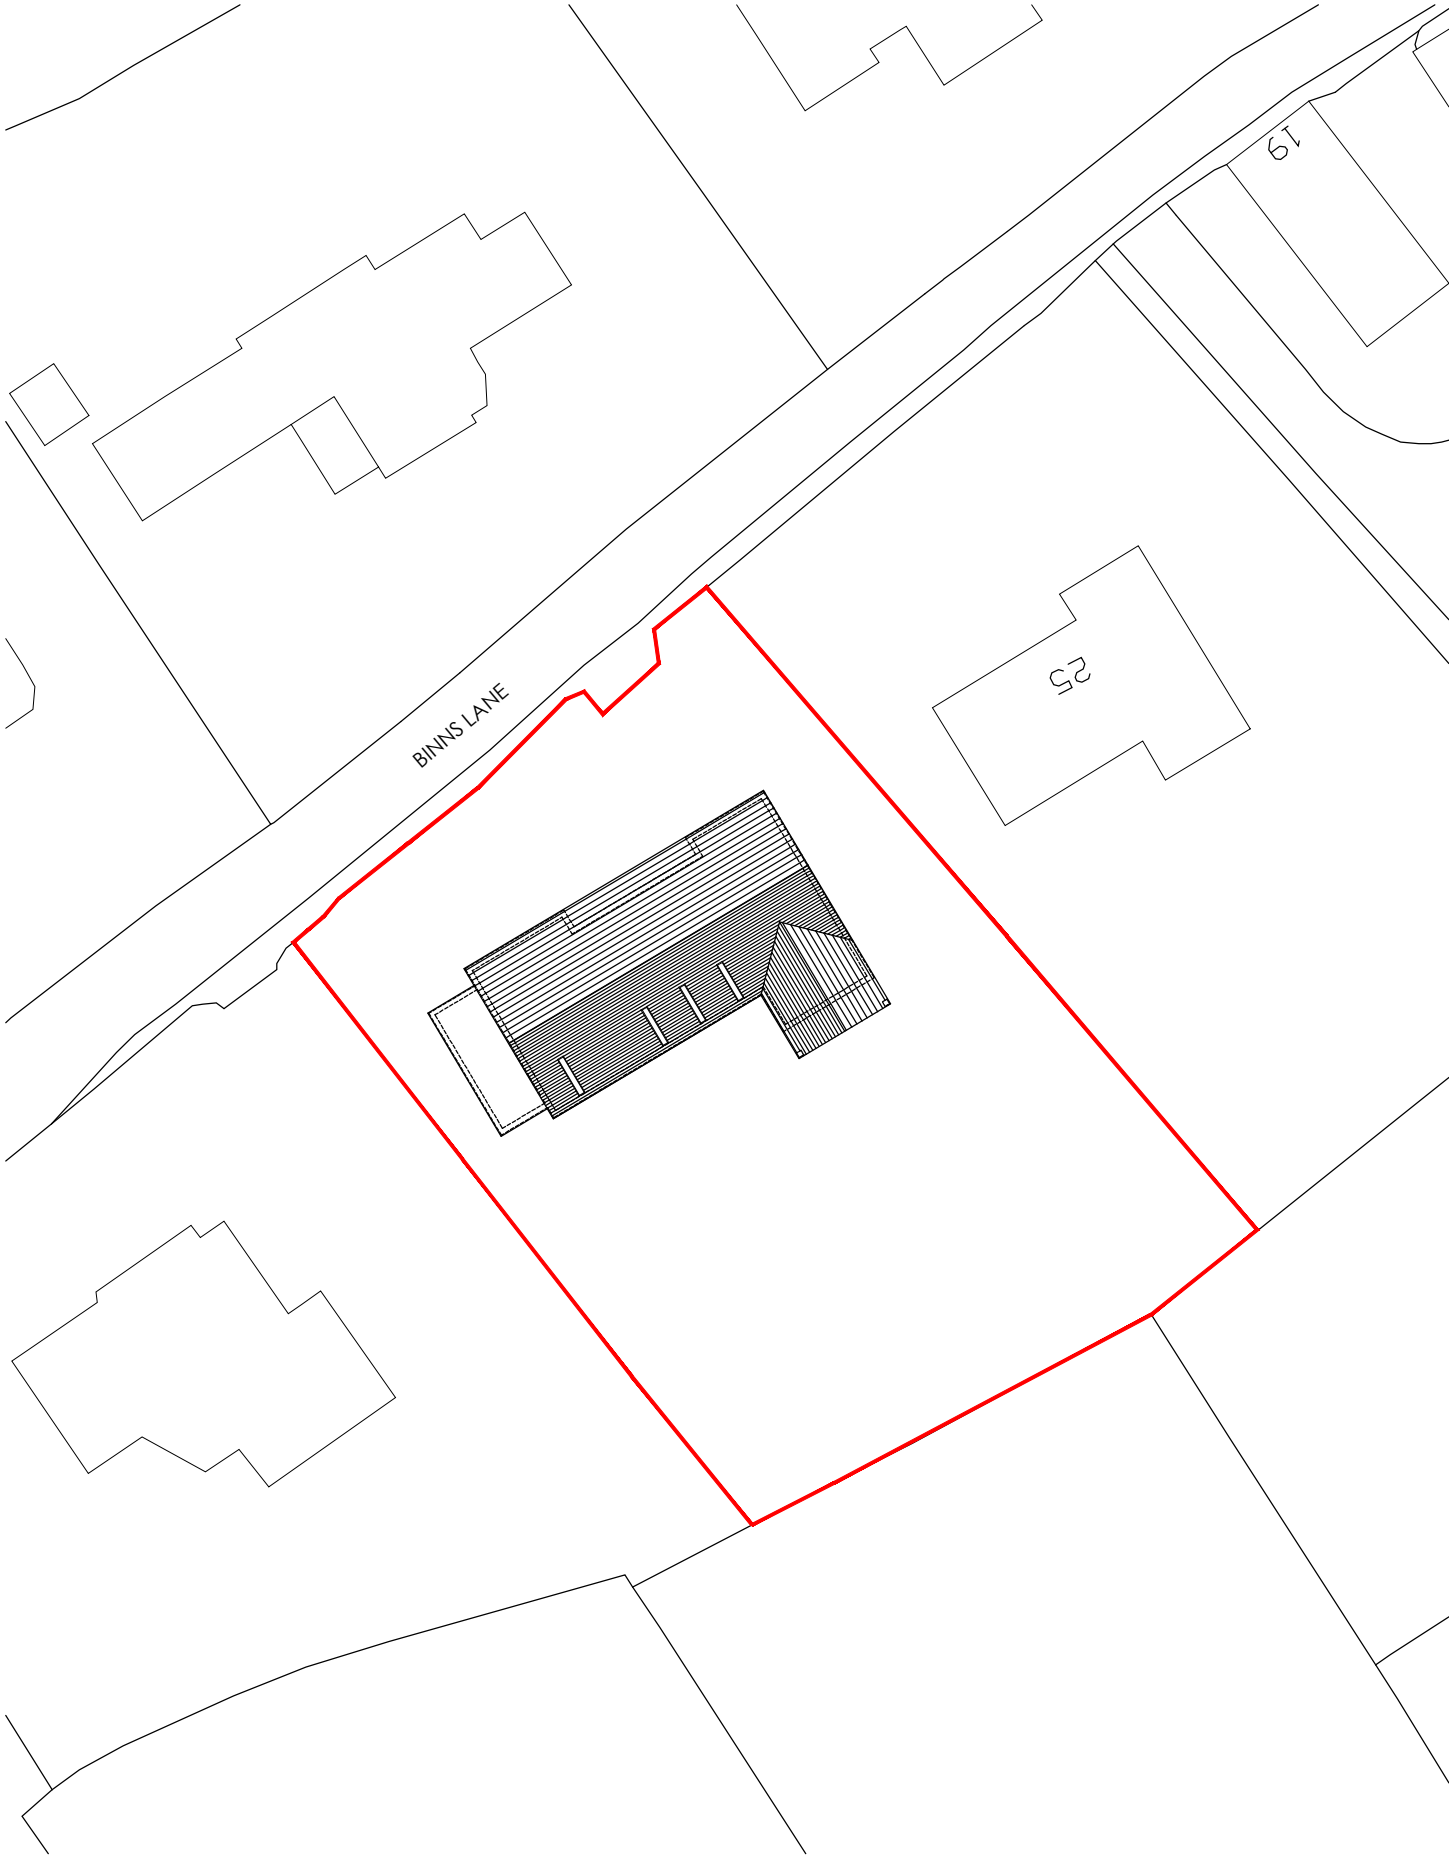

SITE PLAN AS PROPOSED

 

LOCATION PLAN AS PROPOSED

 

Note:
Surrounding contextual buildings and information are based on received ordinance survey drawings and are shown for illustrative purposes only. assumed site boundary is subject to legal confirmation

Note:
Information is based on OS map and received information and is subject to full topographical survey.
Assumed site boundary and site constraints subject to legal confirmation.
All Legal easements and extent of existing underground services locations are subject to confirmation.

The drawing is copyright © Eight One Two Architects Ltd. If in doubt... ASK.
Drawing measurements shall not be obtained from scaling from the drawing. All dimensions are to be site verified prior to construction. Any discrepancies are to be reported to Eight One Two Architects Ltd immediately. This drawing is to be read in conjunction with all associated drawings and specifications including all relevant sub-consultants information.

RIBA


Chartered Practice

arb

Architects Registration Board

Notes_

PLANNING

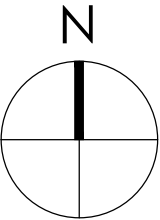

Rev_ Date_ Amendments_ By_ Apr'd_

Eight_

OneTwo

Architects

Tel_ +44 [0]7761 570735
Email_ mail@eightonetwo.co.uk
www.eightonetwo.co.uk
Studio A5_Brooke's Mill_Armitage Bridge_Huddersfield_HD4 7NR

Drawing Status_
PLANNING

Client_
MR + MRS GARRATT

Project_
PROPOSED ALTERATIONS_ 27 BINNS LANE_ HOLMFIRTH

Drawing Title_
AS PROPOSED_ SITE + LOCATION PLAN

Drawing Scale_	Drawn By_	Checked By_
1:1250 1:500	JaL	JaL

Paper Size_	Drawn Date_	Checked Date_
A3	JULY 2025	JULY 2025

Drawing Number_
24_801 108