




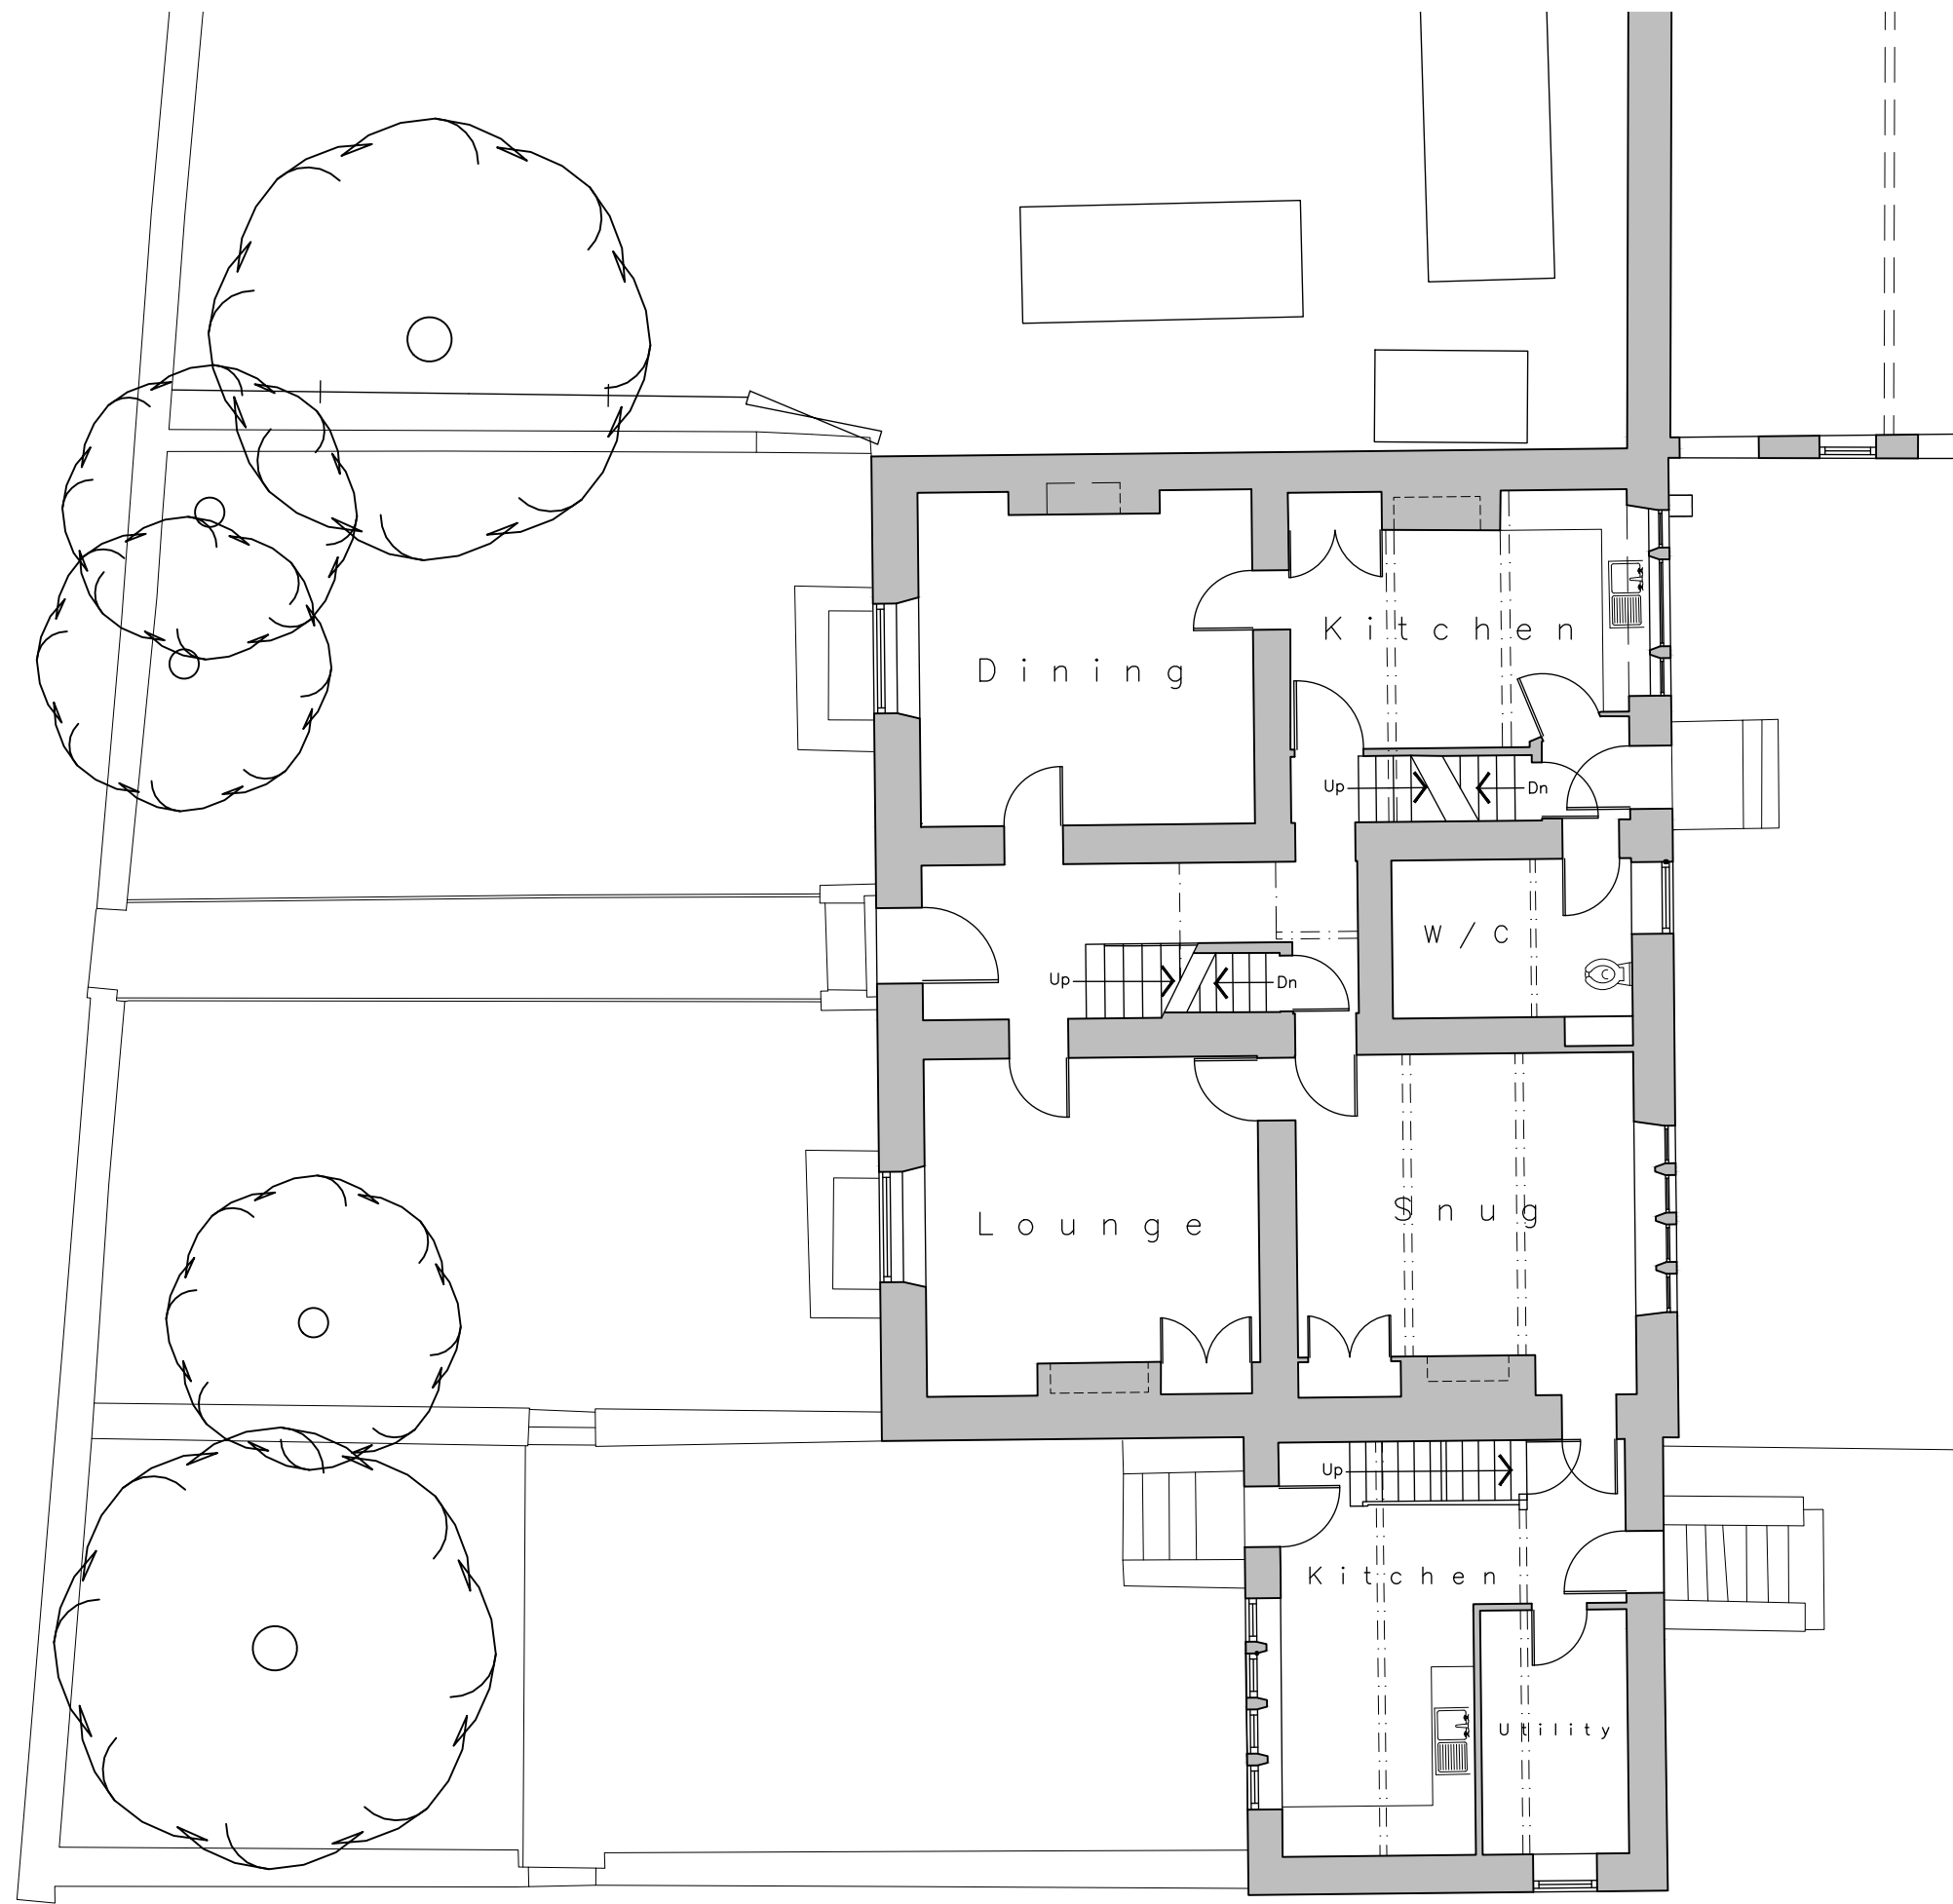


Existing Ground Floor Layout
Scale 1:100

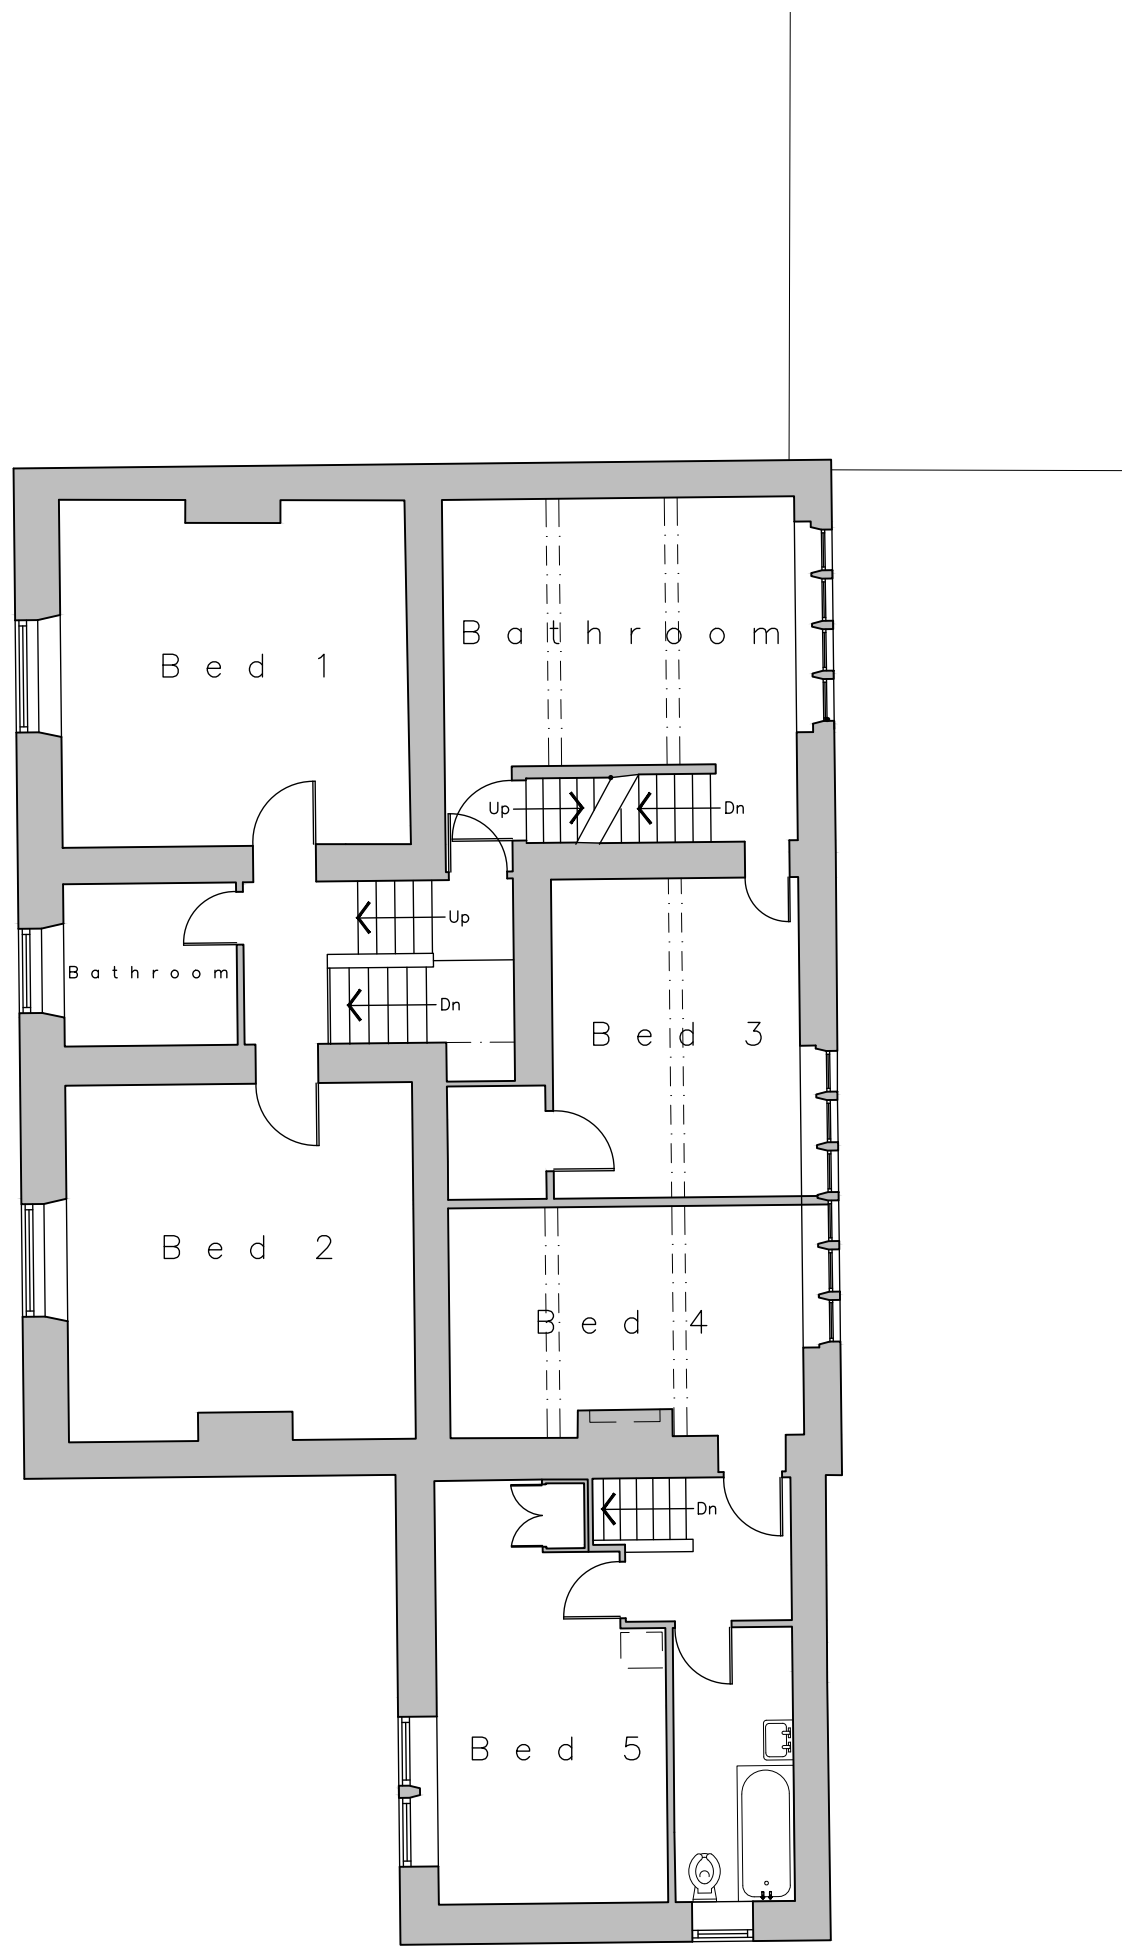


Existing First Floor Layout
Scale 1:100

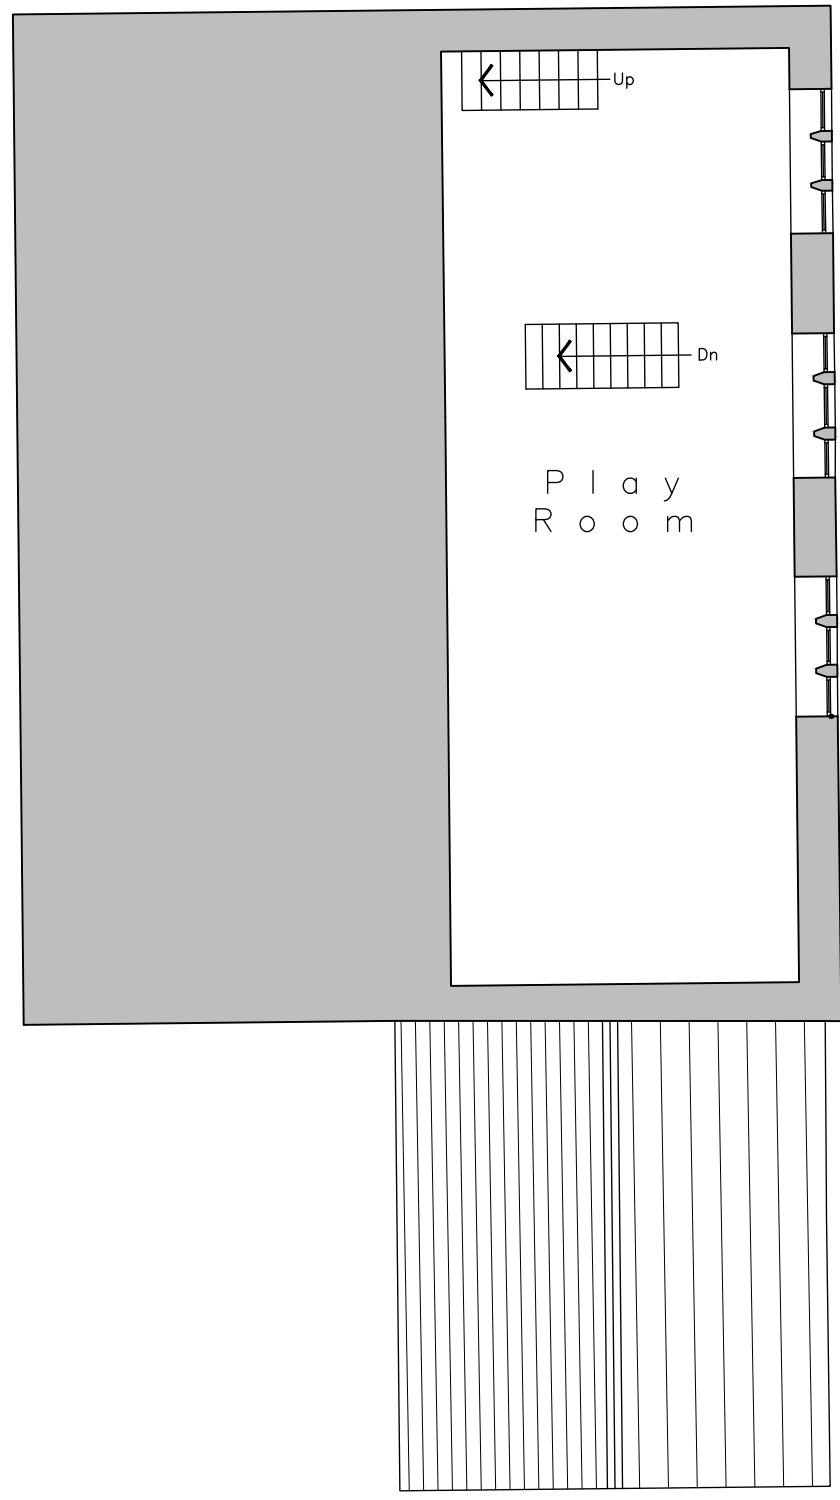

Existing Second Floor Layout
Scale 1:100

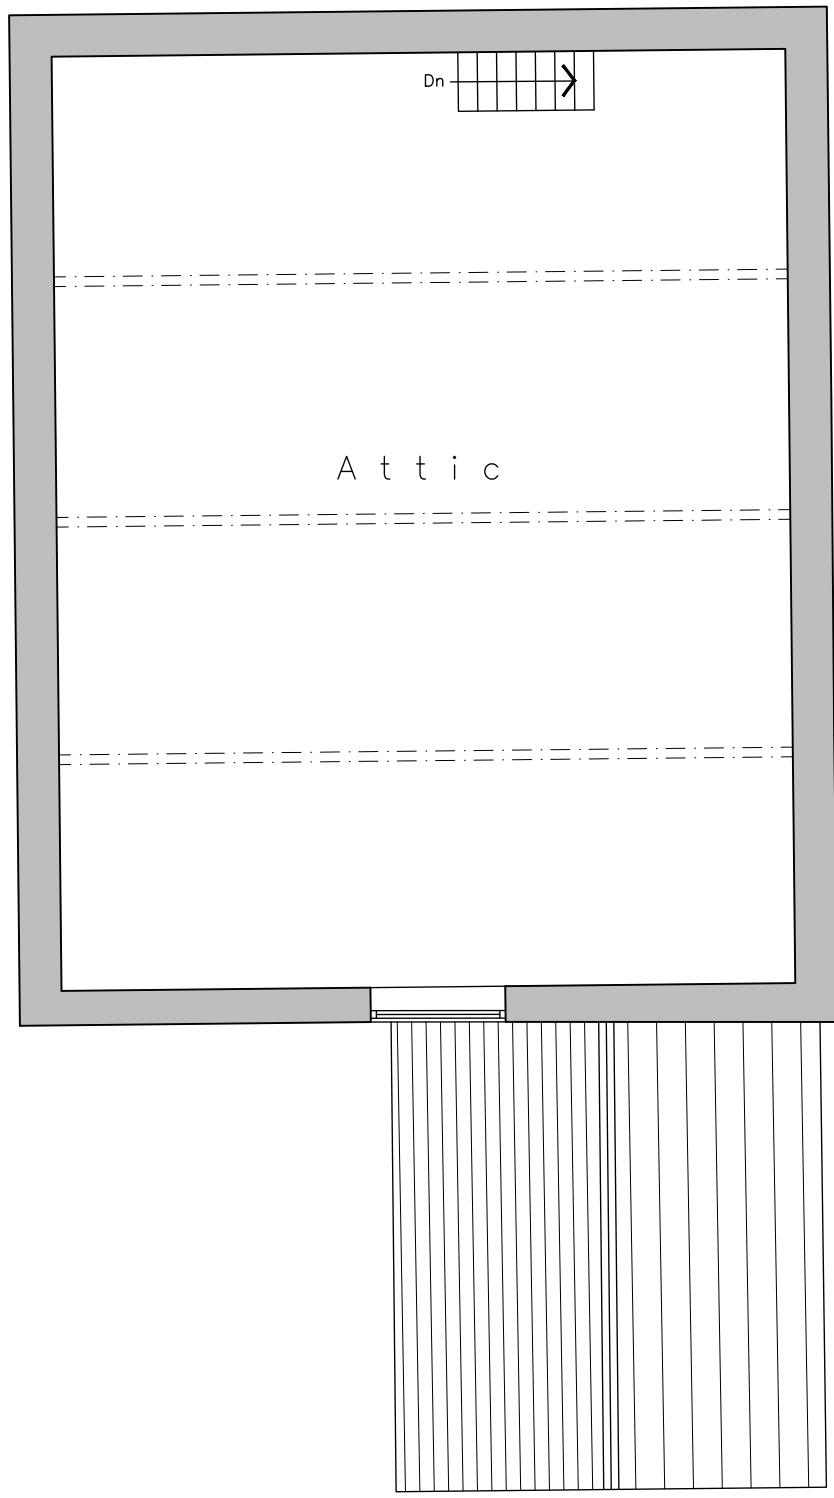

Existing Loft Layout
Scale 1:100

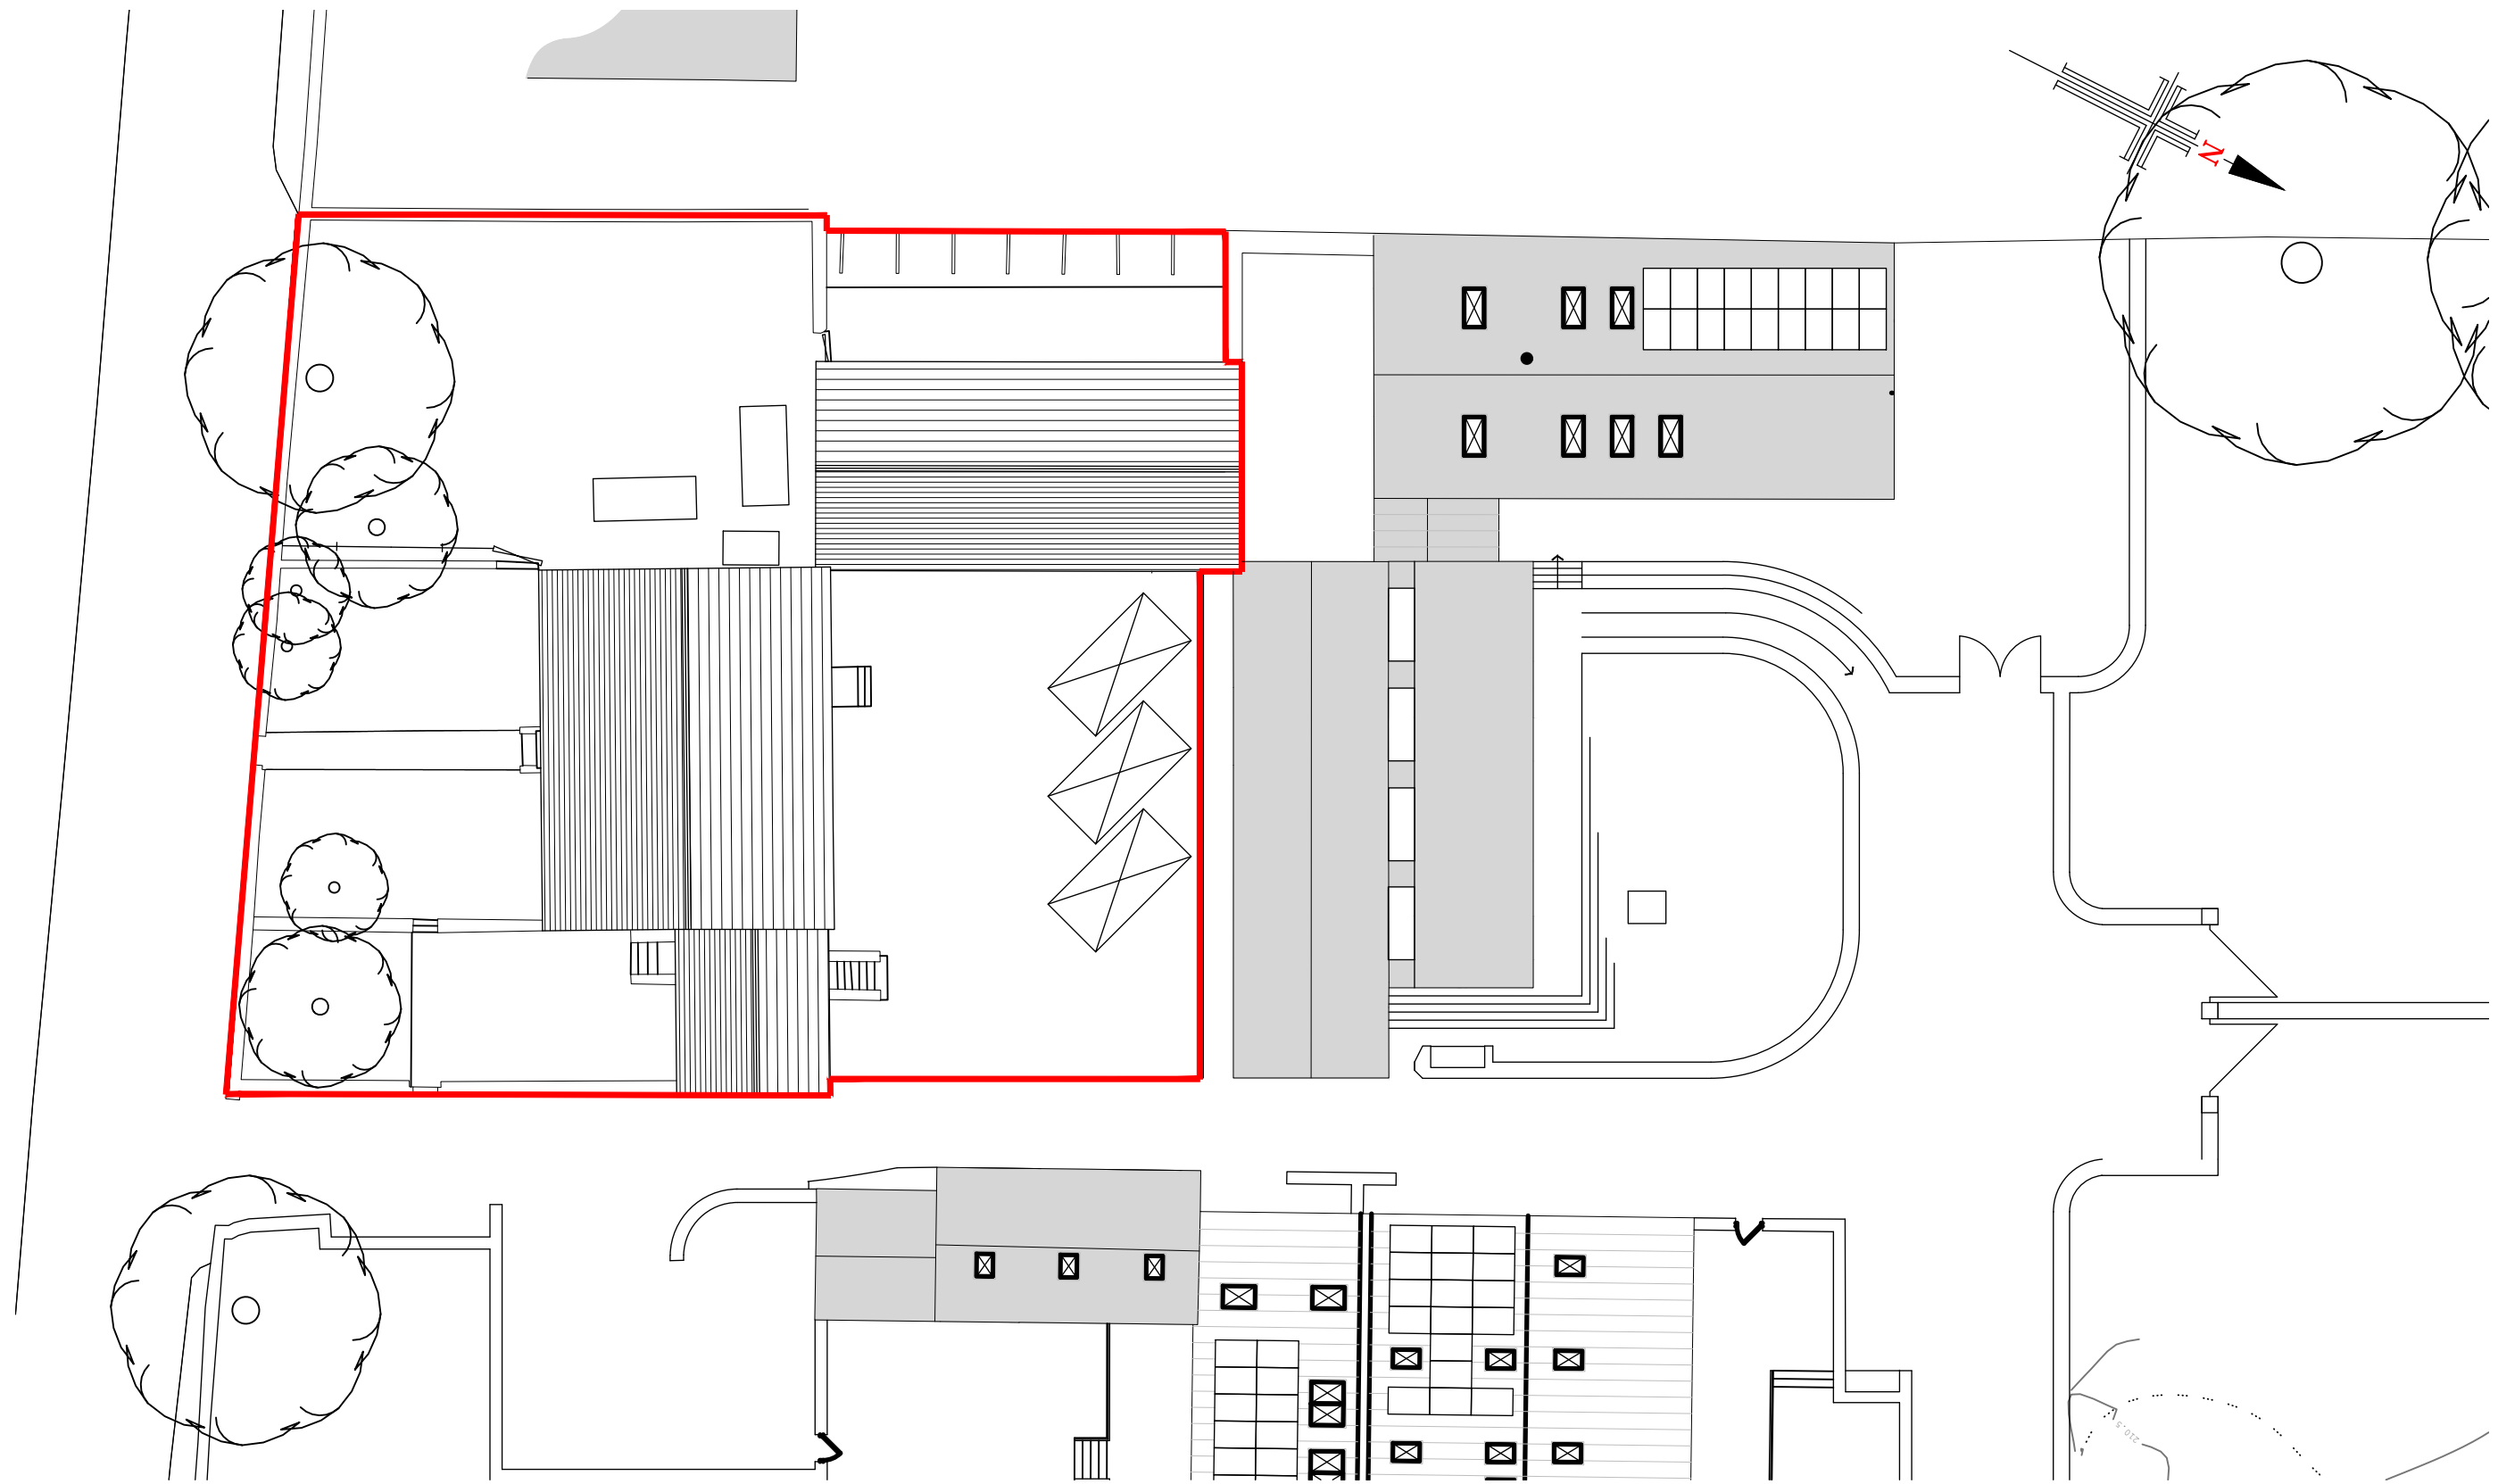

Existing Site Layout
Scale 1:250

- NOTES**
1. No dimensions to be scaled.
IF IN DOUBT ASK.
 2. All dimensions must be checked and verified on site by the Contractor prior to the commencement of works and Hinchliffe Architecture & Design Ltd. to be notified of any discrepancies.
 3. The copyright of these drawings remains the property of Hinchliffe Architecture & Design Ltd. They must not be reproduced in any way without prior written consent from the originator (Hinchliffe Architecture & Design Ltd.)

	15/5/25	FIRST ISSUE	
Rev.	Date	Description	
Status			
LISTED BUILDING CONSENT			
			
hinchliffe architecture & design		Hinchliffe A&D 24 Carr View Road Hempstead Holford West Yorkshire HD9 1HX	01921 907 142 01484 520 764 info@hinch-architecture.co.uk www.hinch-architecture.co.uk
Client			
MR & MRS B & R HESMONDHALGH			
Project			
OLDFIELD HOUSE OLDFIELD ROAD OLDFIELD HONLEY, HOLMFIRTH HD9 6RL			
Drawing Title			
EXISTING FLOOR PLANS & SITE LAYOUT			
Scale (at A1)		Date	
AS SHOWN		MAY' 2025	
Drg. no.			Rev.
307-25-PL01			A