


Proposed Site Layout
Scale 1:250

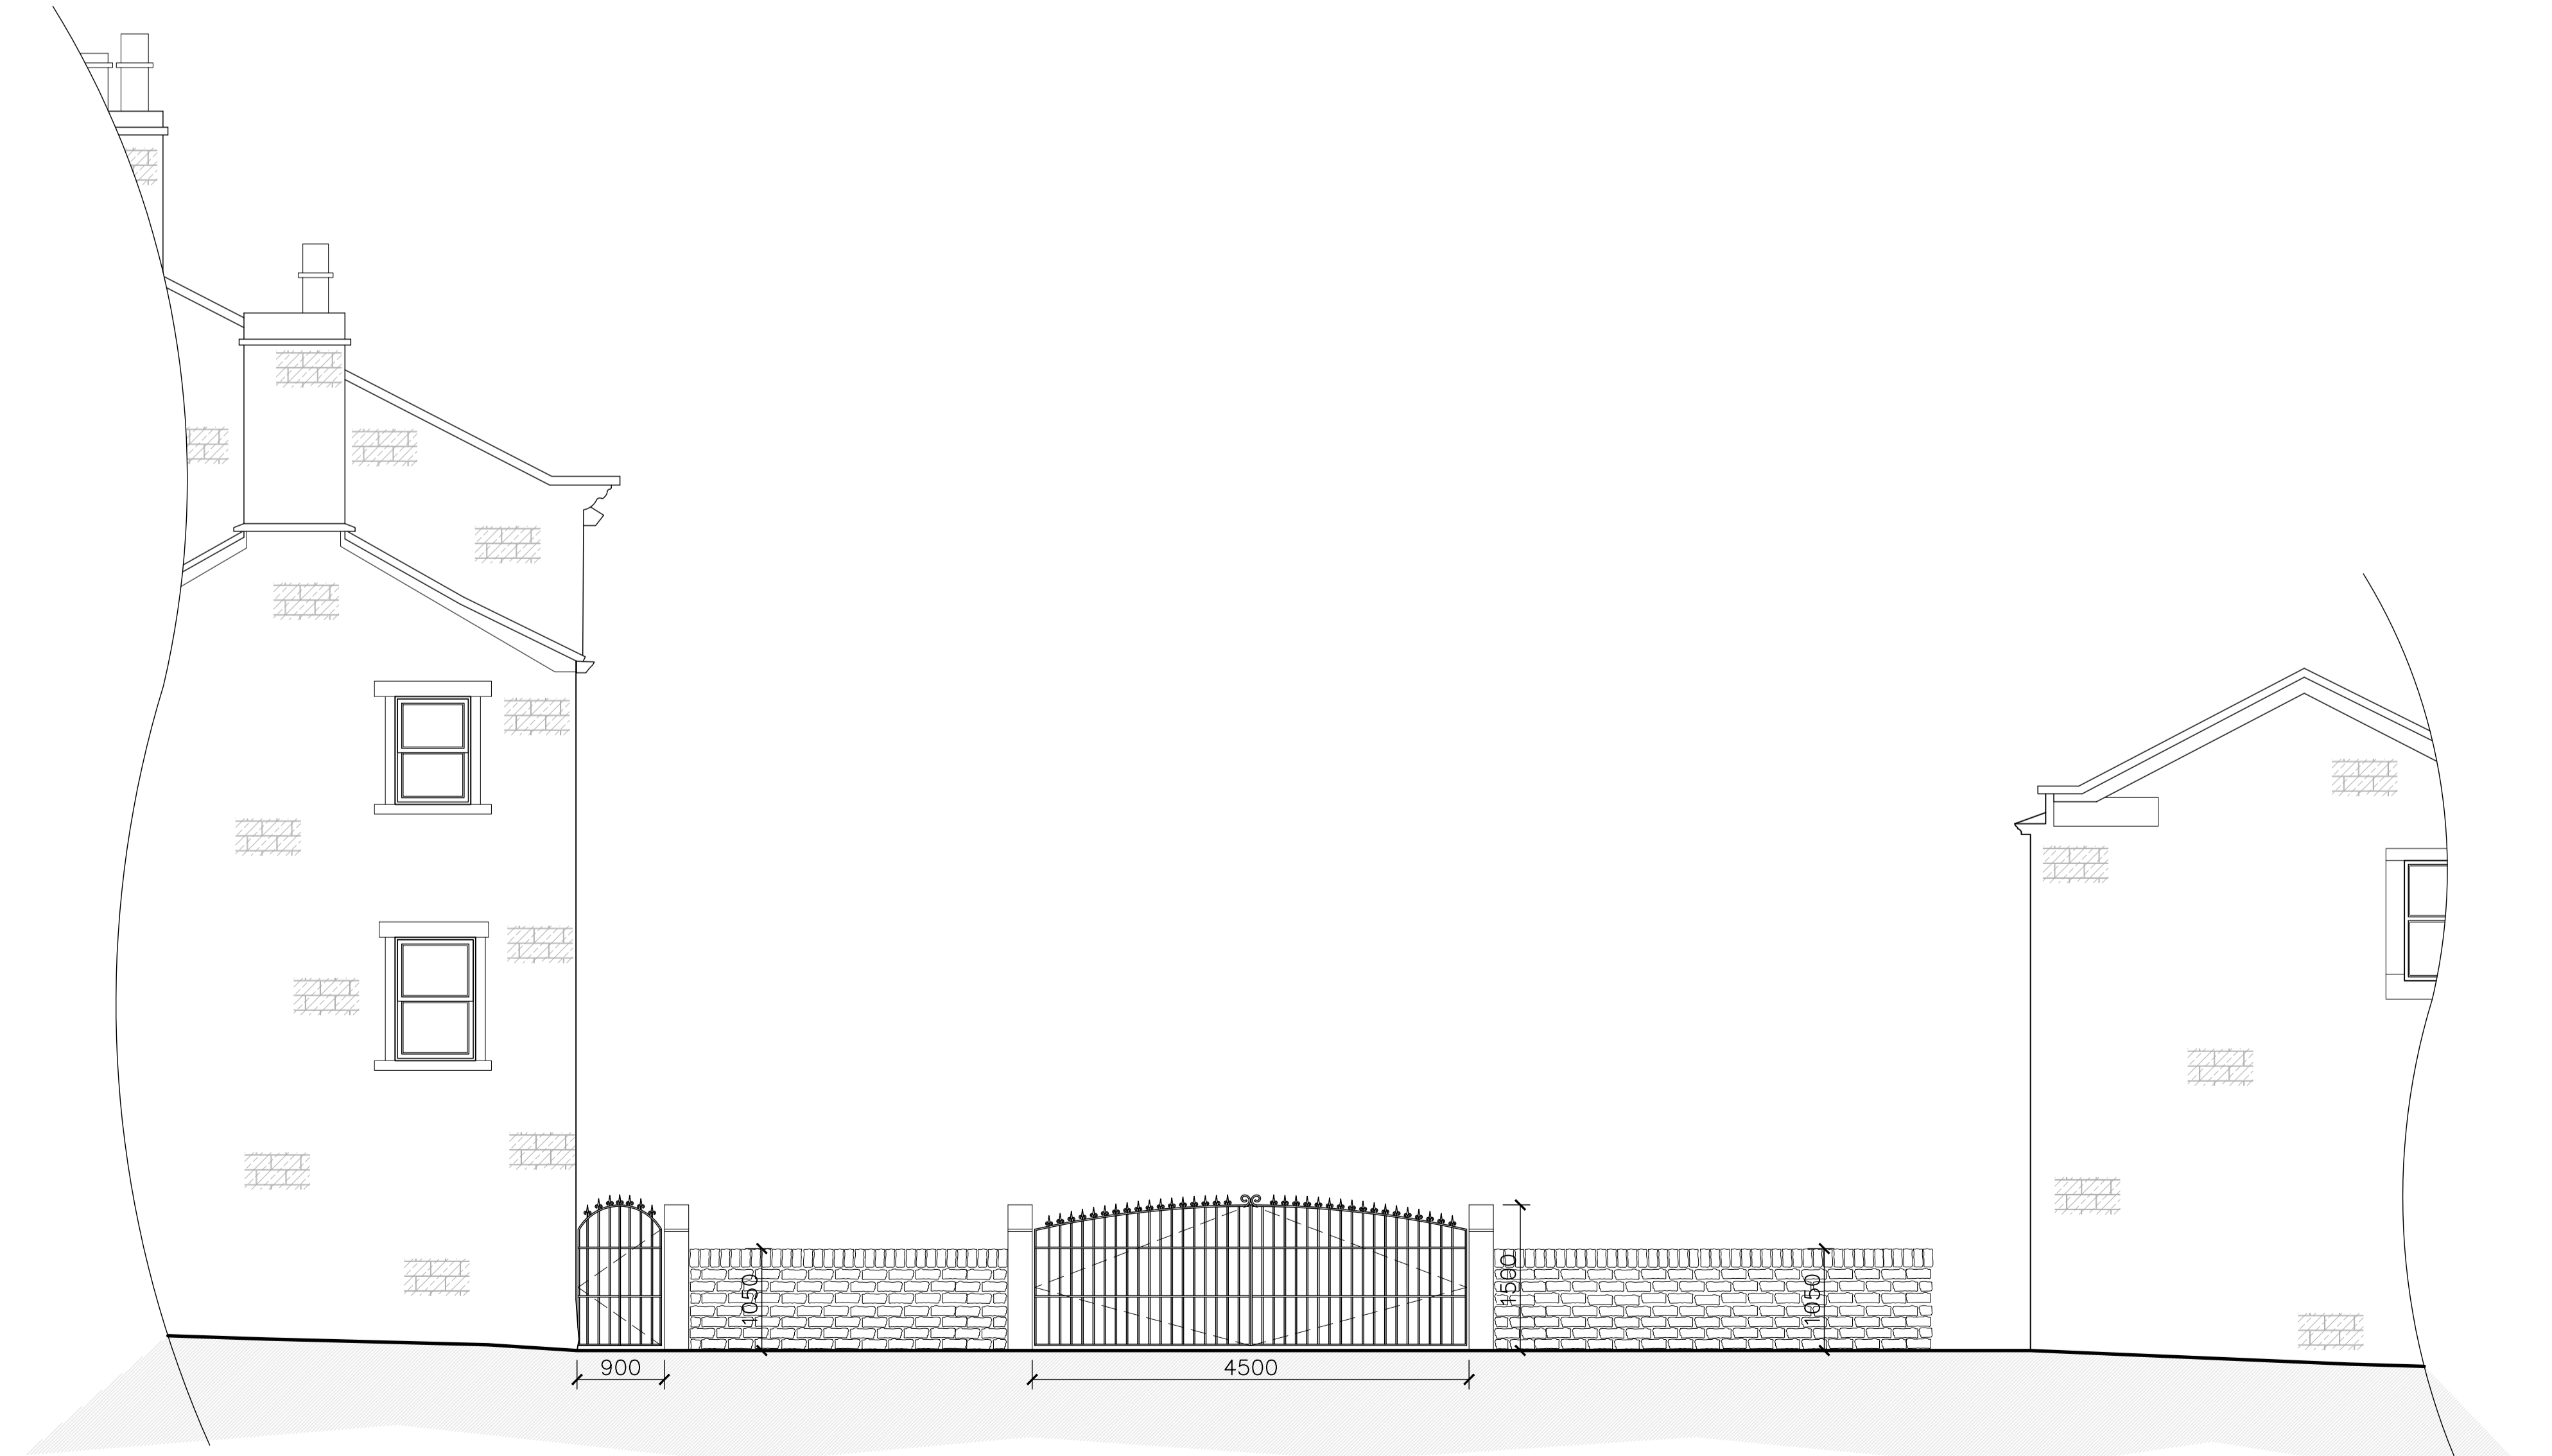

Proposed Courtyard Boundary Wall & Gates Elevation
Scale 1:50

PROPOSED MATERIALS	
• WALLS	- RECLAIMED WALLING STONE
• GATES	- WROUGHT IRON (BLACK)

NOTES

1. No dimensions to be scaled. IF IN DOUBT ASK.
2. All dimensions must be checked and verified on site by the Contractor prior to the commencement of works and Hinchliffe Architecture & Design Ltd. to be notified of any discrepancies.
3. The copyright of these drawings remains the property of Hinchliffe Architecture & Design Ltd. They must not be reproduced in any way without prior written consent from the originator (Hinchliffe Architecture & Design Ltd.)

Rev.	Date	Description
C	27.10.25	ROOF LIGHTS AMENDED FOLLOWING CONSERVATION OFFICERS COMMENTS RECEIVED.
B	18.08.25	CLIENT AMENDMENTS
A	18.08.25	FIRST ISSUE

Status
LISTED BUILDING CONSENT

hinchliffe
architects & design

19th Floor, A15D
24 Carr Way Road
Holmfirth
West Yorkshire
HD9 6RL

01921 901 942
01484 570 764
info@hinchliffe-architecture.co.uk
www.hinchliffe-architecture.co.uk

Client
MR & MRS B & R HESMONDHALGH

Project
OLDFIELD HOUSE
OLDFIELD ROAD
OLDFIELD
HONLEY, HOLMFIRTH
HD9 6RL

Drawing Title
PROPOSED SITE PLAN
& BOUNDARY WALL AND
GATES ELEVATION.

Scale (at A1)	Date
AS SHOWN	AUG' 2025

Drg. no.	Rev.
307-25-PL10	C