



IF IN ANY DOUBT PLEASE ASK THE ARCHITECT FOR CLARIFICATION.
 DO NOT SCALE FROM DRAWING. ALL DIMENSIONS TO BE CHECKED ON SITE.
 THE COPYRIGHT FOR THESE DRAWINGS REMAINS THE PROPERTY OF THE ARCHITECT.
 THEY MUST NOT BE REPRODUCED IN ANY WAY WITHOUT THE ARCHITECT'S PRIOR
 WRITTEN CONSENT.

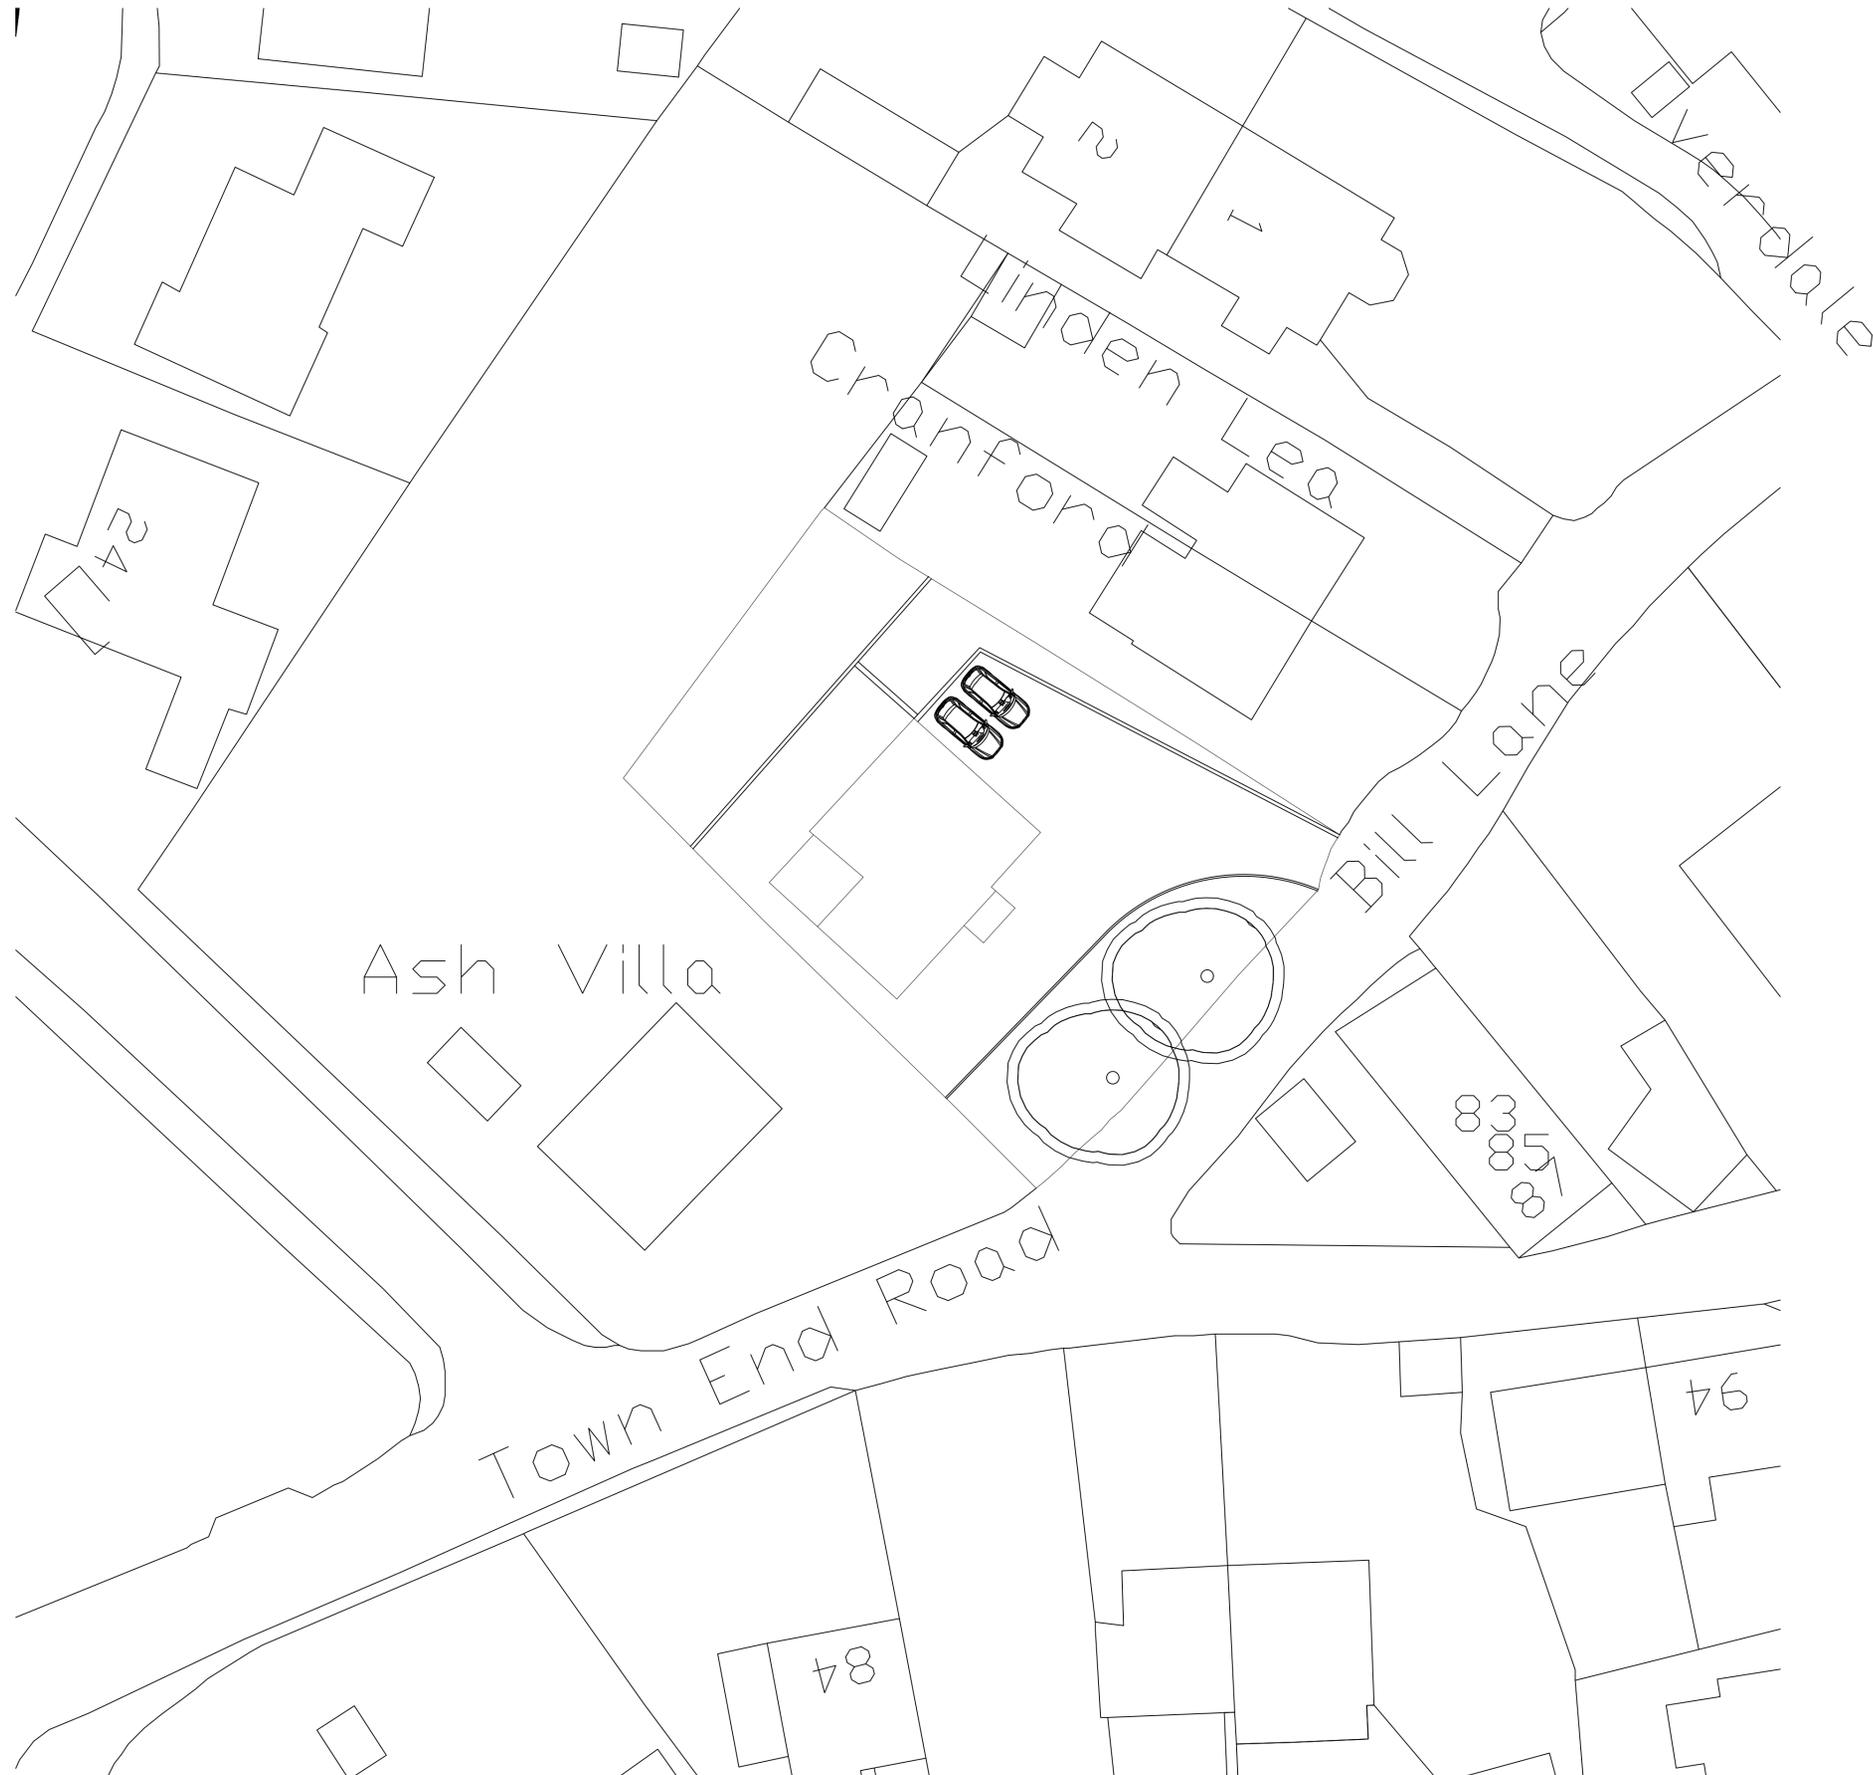

PROPOSED SITE PLAN

 

NORTHERN DESIGN

(OLDHAM)
 CHARTED ARCHITECTS

NORTHERN DESIGN
 17 STATION LANE
 GROTTON
 OLDHAM
 OL4 5GY
 TELEPHONE : 07753 859616

CLIENT
 MBC BUILDING & GROUDNWORKS LTD

PROJECT
 WOODVILLE
 BILL LANE
 WOOLDALE HOLMFIRTH

DRAWING TITLE
 PROPOSED SITE PLAN

Rev.	Notes	Date	Drawn
**	**	**	**

SCALE 1:50 AT A1 08.25 AD

PROJECT No.	DRAWING No.	Rev.
2557	06	