


IF IN ANY DOUBT PLEASE ASK THE ARCHITECT FOR CLARIFICATION.
 DO NOT SCALE FROM DRAWING. ALL DIMENSIONS TO BE CHECKED ON SITE.
 THE COPYRIGHT FOR THESE DRAWINGS REMAINS THE PROPERTY OF THE ARCHITECT.
 THEY MUST NOT BE REPRODUCED IN ANY WAY WITHOUT THE ARCHITECT'S PRIOR
 WRITTEN CONSENT.




EXISTING FRONT ELEVATION




EXISTING REAR ELEVATION

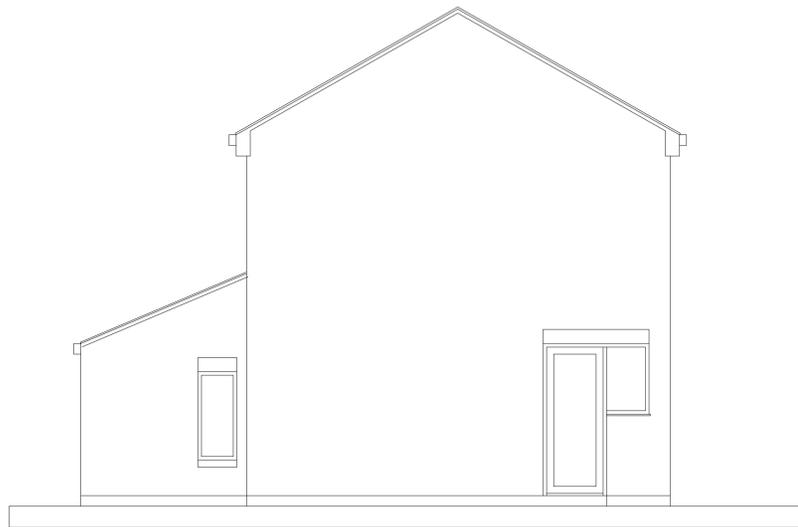

EXISTING GABLE ELEVATION

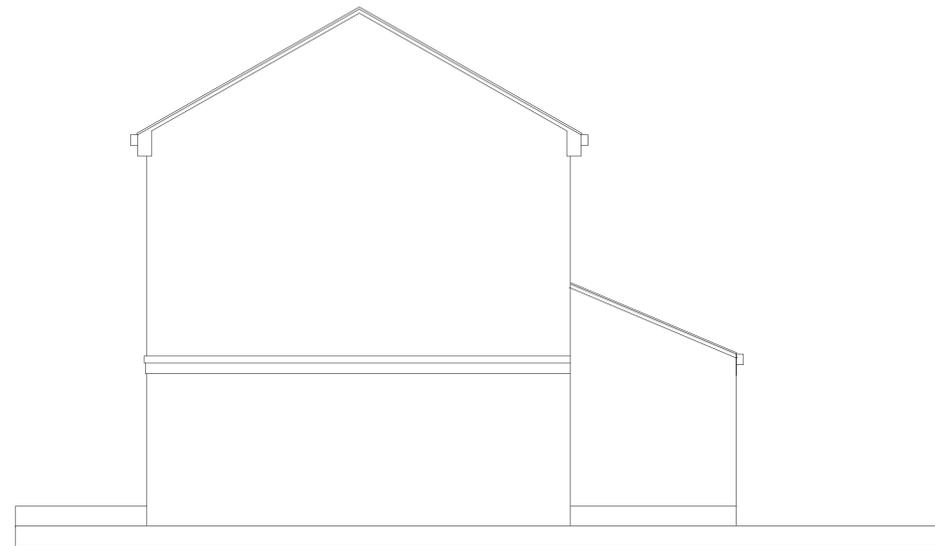

EXISTING SIDE ELEVATION

 

**NORTHERN
 DESIGN**

(OLDHAM)
 CHARTED ARCHITECTS

NORTHERN DESIGN
 17 STATION LANE
 GROTTON
 OLDHAM
 OL4 5GY

TELEPHONE : 07753 859616

CLIENT
 MBC BUILDING & GROUDNWORKS LTD

PROJECT
 WOODVILLE
 BILL LANE
 WOOLDALE HOLMFIRTH

DRAWING TITLE
 EXISTING ELEVATIONS

Rev.	Notes	Date	Drawn
**	**	**	**

SCALE 1:50 AT A1 08.25 AD

PROJECT No.	DRAWING No.	Rev.
2557	02	