

IF IN ANY DOUBT PLEASE ASK THE ARCHITECT FOR CLARIFICATION.  
 DO NOT SCALE FROM DRAWING. ALL DIMENSIONS TO BE CHECKED ON SITE.  
 THE COPYRIGHT FOR THESE DRAWINGS REMAINS THE PROPERTY OF THE ARCHITECT.  
 THEY MUST NOT BE REPRODUCED IN ANY WAY WITHOUT THE ARCHITECT'S PRIOR  
 WRITTEN CONSENT.




PROPOSED FRONT ELEVATION




PROPOSED REAR ELEVATION



PROPOSED GABLE ELEVATION

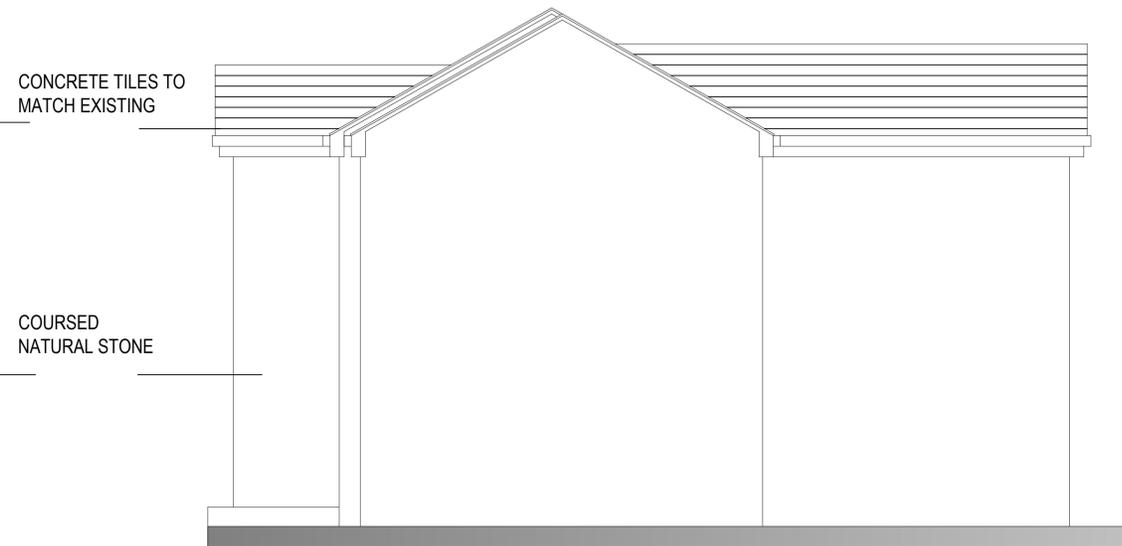

PROPOSED SIDE ELEVATION

 

**NORTHERN  
 DESIGN**

(OLDHAM)  
 CHARTED ARCHITECTS

NORTHERN DESIGN  
 17 STATION LANE  
 GROTTON  
 OLDHAM  
 OL4 5GY  
 TELEPHONE : 07753 859616

CLIENT  
 MBC BUILDING & GROUDNWORKS LTD

PROJECT  
 WOODVILLE  
 BILL LANE  
 WOOLDALE HOLMFIRTH

DRAWING TITLE  
 PROPOSED ELEVATIONS

Rev.	Notes	Date	Drawn
**	**	**	**

SCALE 1:50 AT A1 08.25 AD

PROJECT No.	DRAWING No.	Rev.
2557	05	