



SOUTH ELEVATION

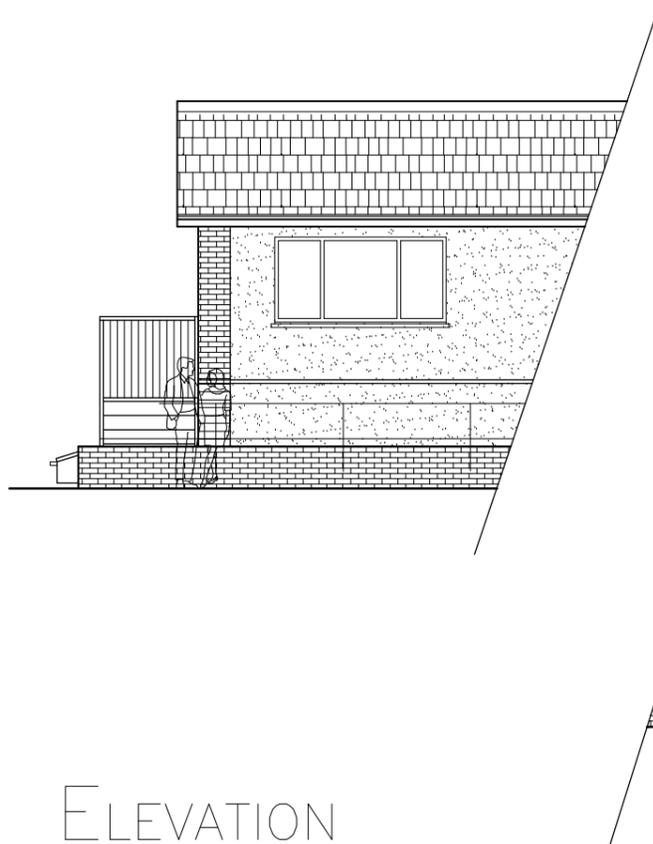

SOUTH ELEVATION

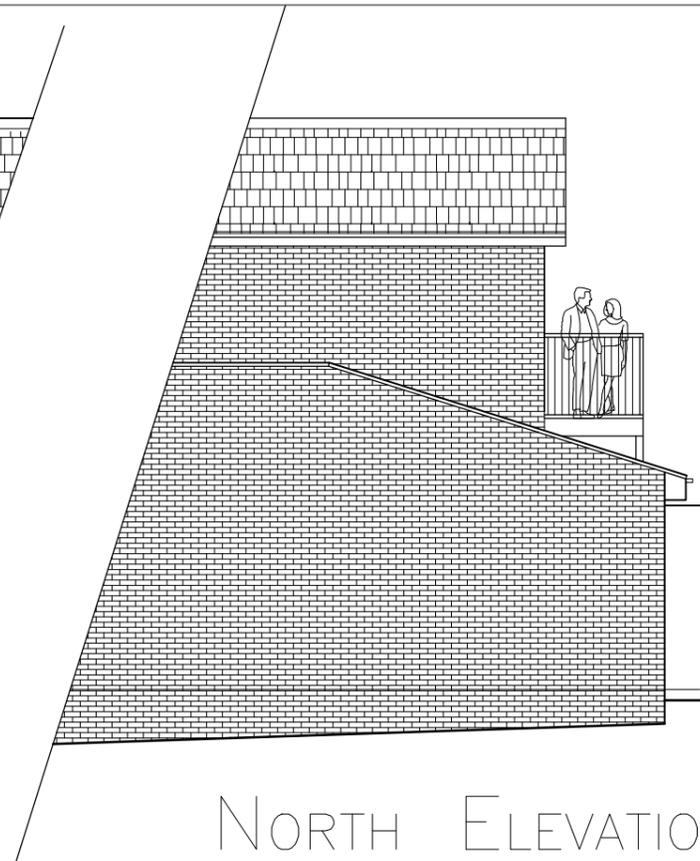

NORTH ELEVATION

NOTES
 DO NOT SCALE FROM THIS DRAWING.
 It is the Contractor's responsibility to check all governing dimensions and verify all dimensions on site before commencing any work or making any shop drawings.
 This drawing is to be read in conjunction with schedules of work, specifications, bills of quantities and other relevant information. Any discrepancies are to be reported to the Project Architect.
 Work and materials are to be in accordance with the Building Regulations and to comply with the relevant British Standards.
 This drawing is copyright of Mark Brotherton Ltd and should not be reproduced in whole or part without their written permission.

CONSTRUCTION

Window/Door Assembly:
 White PVCU with Double Glazed Units

Staircase:
 Powdercoated Steel



WEST ELEVATION

Date: _____ Notes: _____

FOX ARCHITECTURE & DESIGN
 Fox Cottage, Whitley Road, Whitley
 West Yorkshire, WF12 0LU
 T 01924 459231
 E info@foxarchitecture.co.uk
 www.foxarchitecture.co.uk

Client: Irish Democratic League Club. Batley	
Project: Flat Access Proposals, Churchfield St, Batley, WF17 5DL	
Drawing: Proposed Elevations	
Date: Sept 2025	Scale: 1:100 @ A3
Drawing No: 2520/111	Rev: