


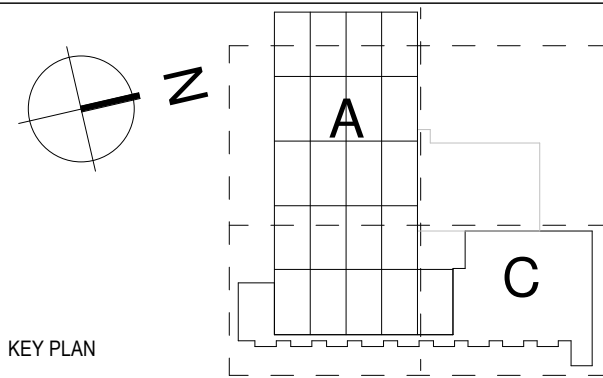

KEY PLAN


NOTES

THIS DRAWING MUST NOT BE SCALED.


ALL DIMENSIONS ARE TO BE VERIFIED AND CHECKED ON SITE. ANY DISCREPANCIES THAT ARE, OR BECOME APPARENT SHOULD BE REPORTED TO CHAPMAN TAYLOR.

AREAS INDICATED ARE APPROXIMATE GROSS INTERNAL AREA. THEY RELATE TO THE LIKELY AREAS OF THE BUILDING AT THE CURRENT STAGE OF DESIGN. ANY DECISIONS TO BE MADE ON THE BASIS OF THESE PREDICTIONS, WHETHER AS TO PROJECT VIABILITY, PRE-LETTING, LEASE AGREEMENTS, OR THE LIKE, SHOULD INCLUDE DUE ALLOWANCE FOR THE INCREASES AND DECREASES INHERENT IN THE DESIGN DEVELOPMENT AND BUILDING PROCESS.

© COPYRIGHT CHAPMAN TAYLOR 2022

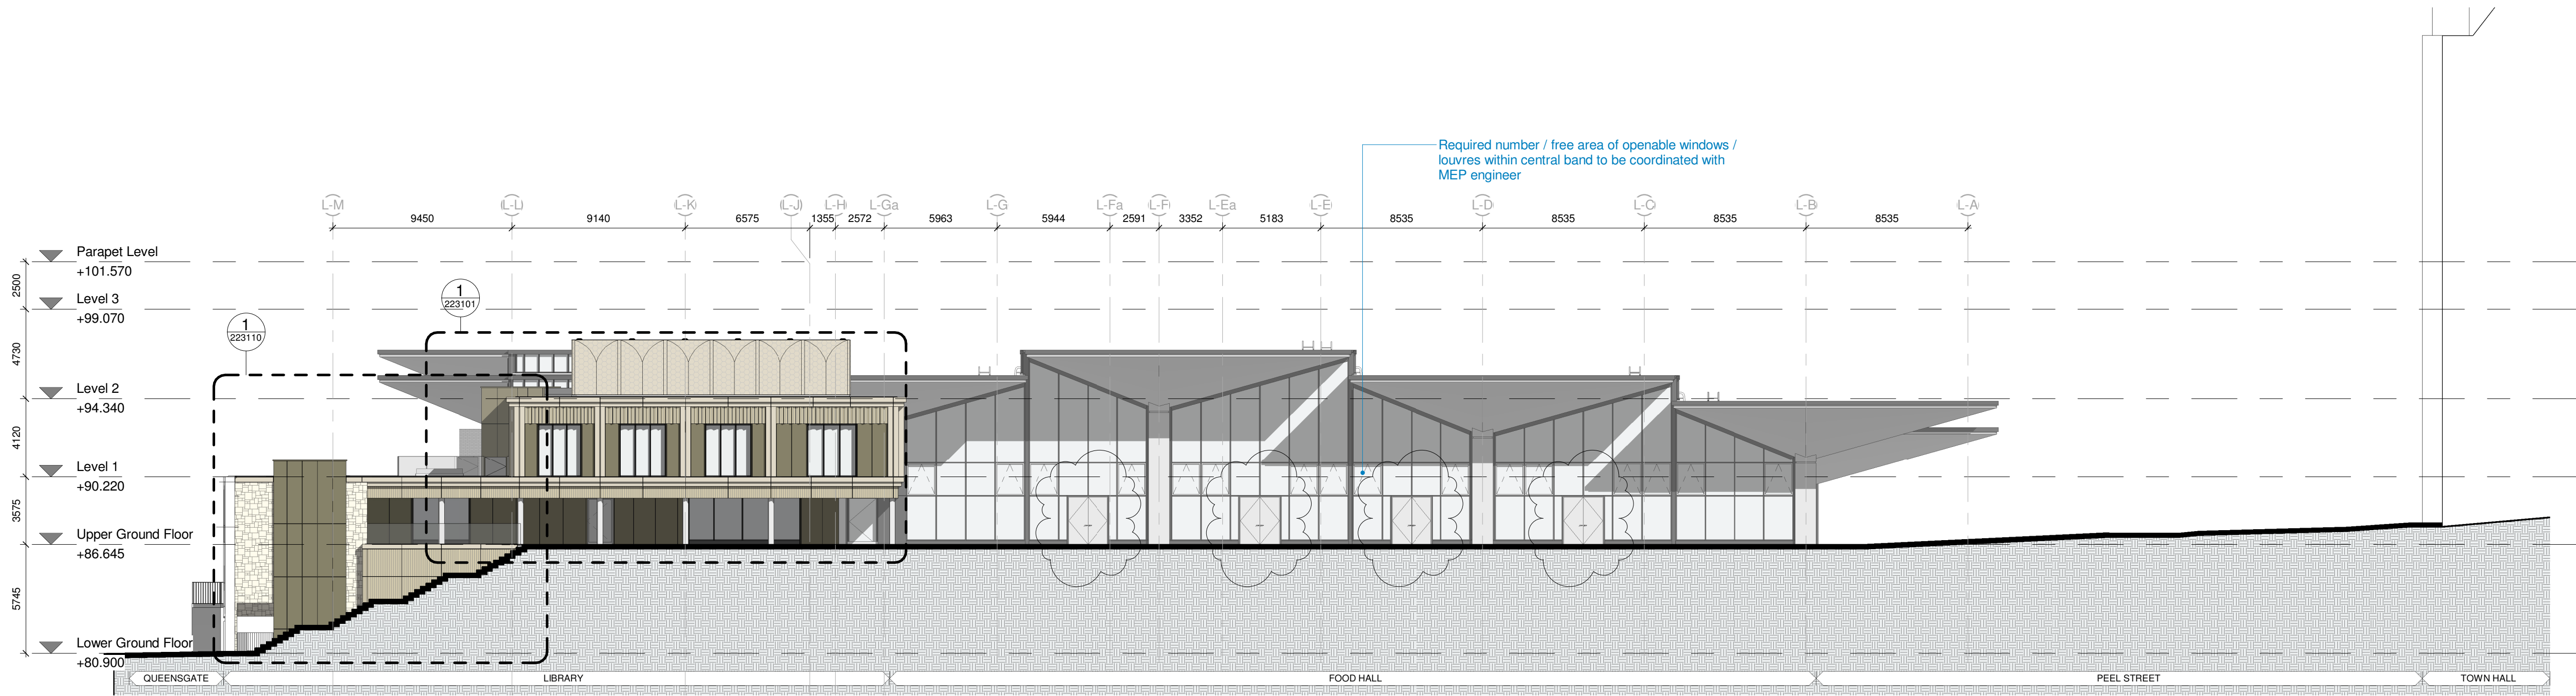

N GA Elevation - North Elevation
1 : 200

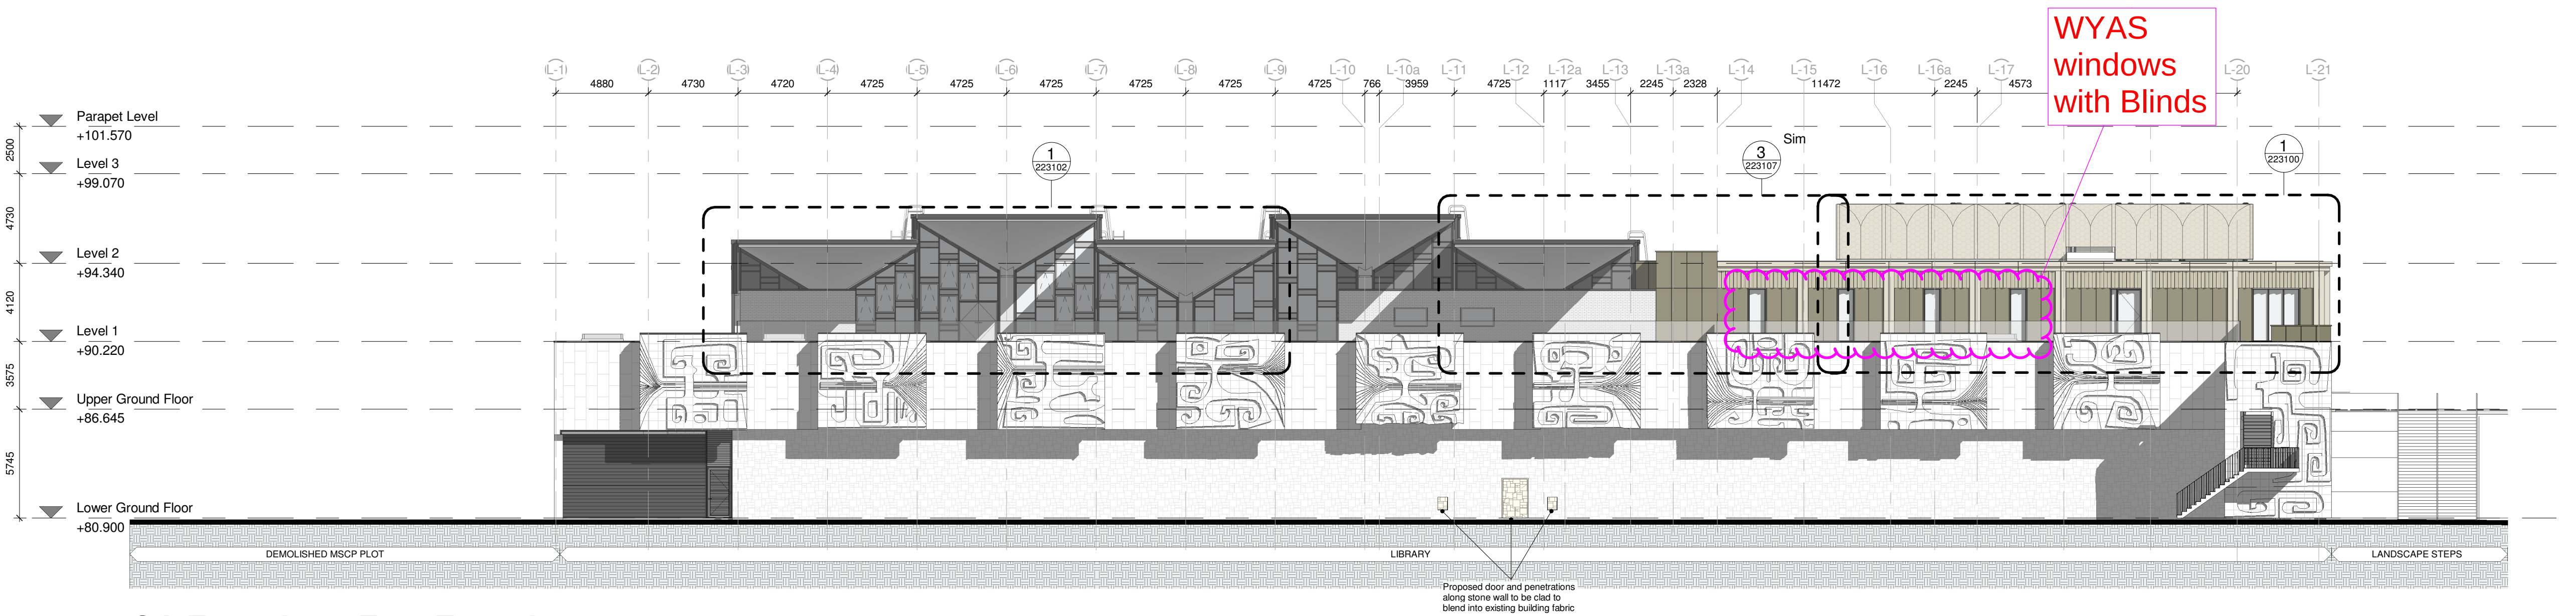

E GA Elevation - East Elevation
1 : 200

SERIES		CROSS REFERENCE DRAWINGS SCHEDULE									
01	SITE	15	SLAB EDGE SETTING OUT	22	BAY ELEVATIONS & SECTIONS	25	FIN SETTING OUT / ENVELOPE DETAILS	31	EXTERNAL DOORS & WINDOWS	35	CEILING SCOPING
03	AREA PLANS	20	GA PLANS	23	FLOOR BUILD UP / FINISH SCOPING	27	ROOF SCOPING / DETAILS	32	INTERNAL DOORS & SCREENS	42	INTERNAL WALL FINISHES
09	FIRE STRATEGY PLANS	21	GA ELEVATIONS & SECTIONS	24	CORE SETOUTS	30	INTERNAL WALLS	34	BALUSTRADES & METALWORK	71	SIGNAGE SCHEDULE
										73	KITCHEN LAYOUTS
										74	SANITARY LAYOUTS
										75	CLEANING & MAINTENANCE

002	14.02.2025	RW	GENERAL UPDATES TO FACADE & RISERS	RW
001	01.11.2024	RW	ISSUED FOR CONSTRUCTION	AN
T06	09.04.2024	RW	PARABOLIC ROOF ACCESS ADDED	AN
T05	03.04.2024	RW	UPDATED IN LINE WITH BAM COMMENTS	AN
T04	15.03.2024	RW	ISSUED FOR TENDER	AN
T03	16.02.2024	RW	ELEVATIONS UPDATED IN LINE WITH DESIGN DEVELOPEMENT COORDINATION	AN
T02	02.02.2024	RW	Updated in line with design / coordination development	JF
T01	19.01.2024	RW	ISSUED FOR TENDER	AN
P04	13.12.2023	RW	STAGE 03 VE ISSUE	AN
P03	24.11.2023	RW	UPDATED TO REFLECT AGREED VE LAYOUT OPTION	AN
P02	20.10.2023	RW	UPDATED TO REFLECT AGREED VE OPTION	AN
P01	18.08.2023	RW	PRELIMINARY - FIRST ISSUE	AN

REV	DATE	BY	DESCRIPTION	CHKD
-----	------	----	-------------	------

CLIENT

bam 3125 Century Way, Thorpe Park, Leeds, LS15 8ZB
www.bam.co.uk

PROJECT
Kirklees Cultural Heart, Huddersfield

ARCHITECT

CHAPMAN TAYLOR
GLOBAL ARCHITECTS & MASTERPLANNERS

MANCHESTER STUDIO
Bass Warehouse
4 Castle Street, Castelfield
Manchester M15 4LZ
United Kingdom
T +44 (0)161 826 6500
E manchester@chapmantaylor.com
www.chapmantaylor.com

STRUCTURAL ENGINEER

Curtins
Rose Wharf, East Street, Leeds, LS9 8EE
curtins.co.uk

SERVICES ENGINEER

bam 3125 Century Way, Thorpe Park, Leeds, LS15 8ZB
www.bam.co.uk

DRAWING TITLE
GA ELEVATIONS
North & East Elevations

Scale 1 : 200 @ A1
2 10 20M

INTERNAL JOB NO	ISSUE DATE	STATUS	DRAWN BY	CHECKED BY
D132KCH	11.08.2023	CONSTRUCTION	RW	AN

PROJECT NUMBER	ORIGINATOR	ZONE	LEVEL	TYPE	ROLE	NUMBER	REVISION
----------------	------------	------	-------	------	------	--------	----------

IR430301 CTA ZZ XX DR A 211100 C02

