


**EXISTING SITE PLAN**  
 1:100

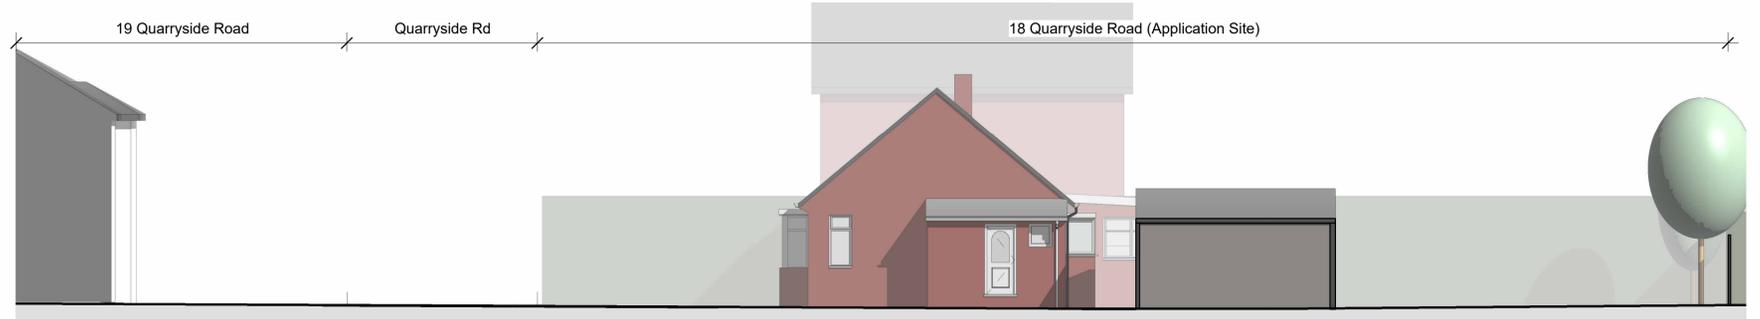

**EXISTING SITE SECTION AA**  
 1:100



**EXISTING SITE SECTION BB**  
 1:100

Rev No.	Description	Drawn	Date
PO	Drawing issued for planning	JF	02.09.25



**Client**  
 Ms H Knibbs  
**Project**  
 18 Quarryside Road, Mirfield  
**Drawing Title**  
 Existing Site Plan & Site Sections

Drawing No	Date Drawn	Rev No	Drawn By
2025146/102	Sep'25	PO	JF

**Scale** 1:100 @ A1  
**Purpose of Issue** PLANNING