




 PROPOSED SITE PLAN
 1:100

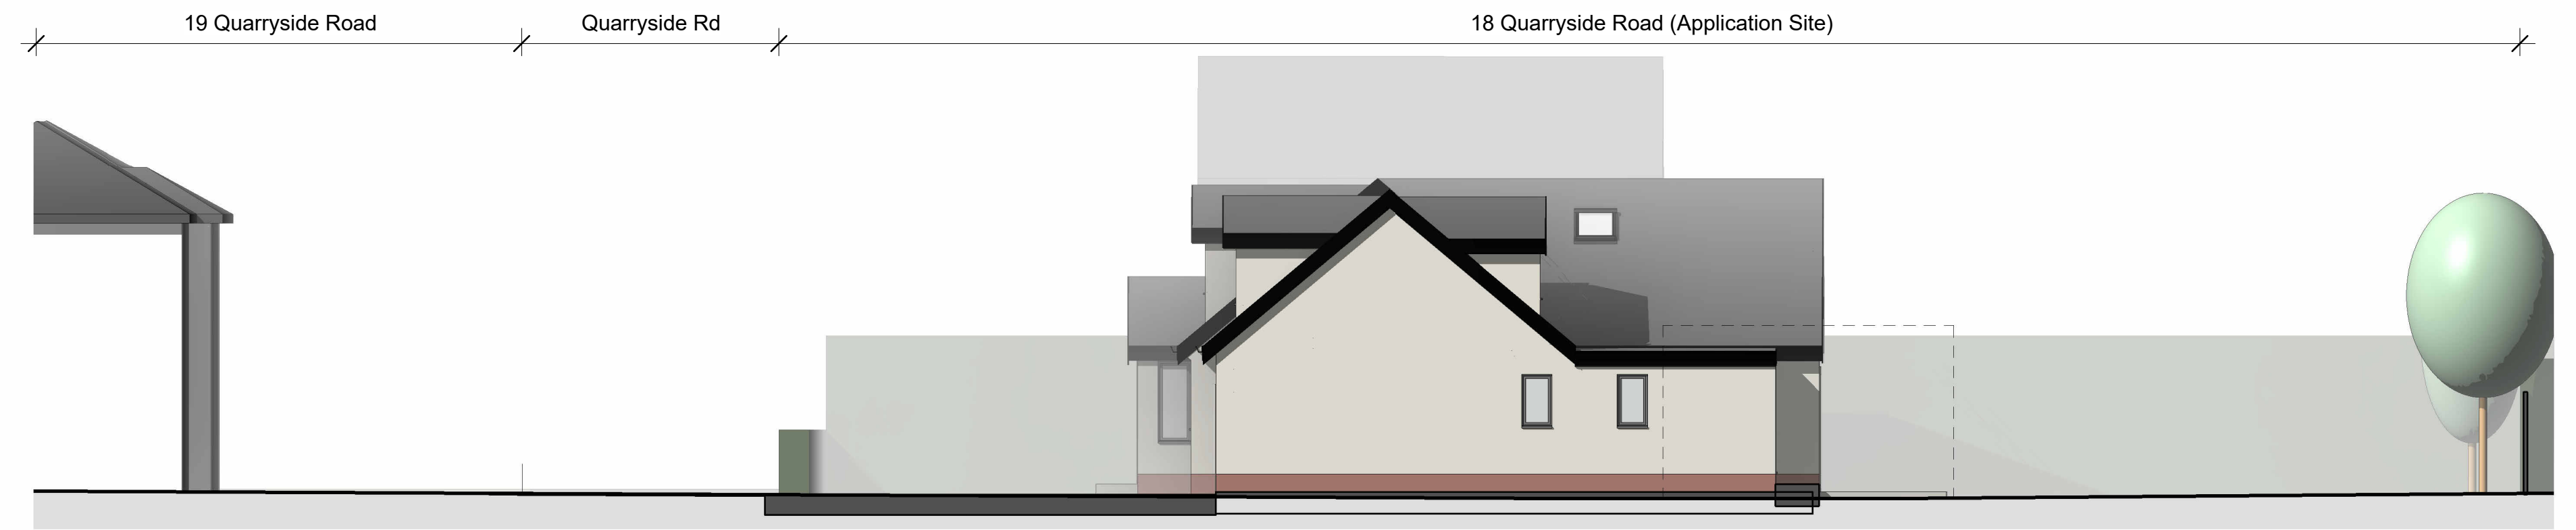

PROPOSED SITE SECTION AA
 1:100



PROPOSED SITE SECTION BB
 1:100

Rev No.	Description	Drawn	Date
PO	Drawing issued for planning	JF	03.09.25



Client
 Ms H Knibbs
 Project
 18 Quarryside Road, Mirfield

Drawing Title
 Proposed Site Plan & Site Sections

Drawing No	Rev No
2025146/103	PO
Scale	Date Drawn
1:100 @ A1	Aug'25
Purpose of Issue	Drawn By
PLANNING	JF