


Materials

- Walls - Red/orange bricks
- Roof - Mid grey/brown tiles
- Windows - White PVCu
- Doors - White PVCu
- Fascia and Soffit - Black
- Guttering and Downpipes - Black




Proposed Front Elevation
Scale: 1:100

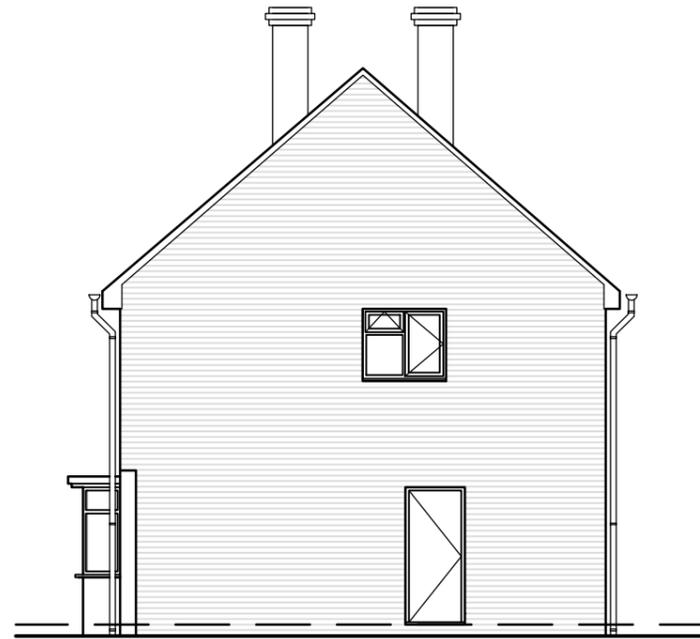


Proposed Side Elevation
Scale: 1:100



Proposed Rear Elevation
Scale: 1:100

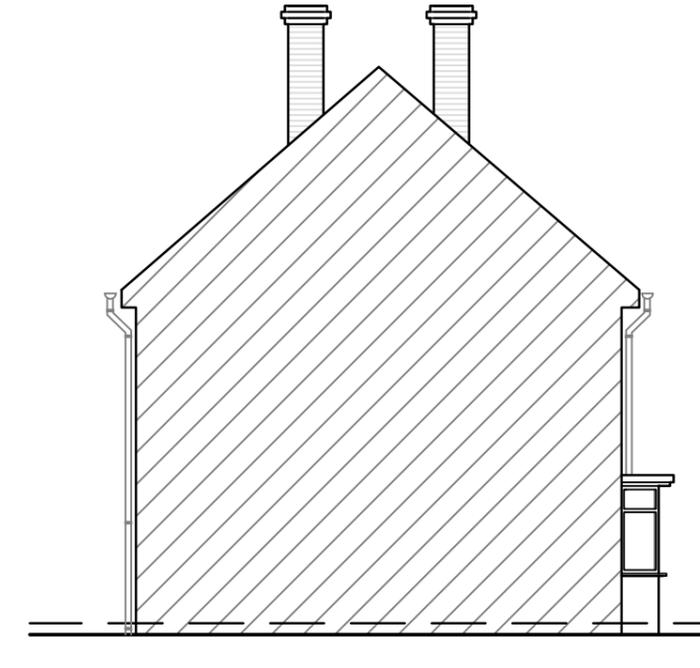


Proposed Side Elevation
Scale: 1:100

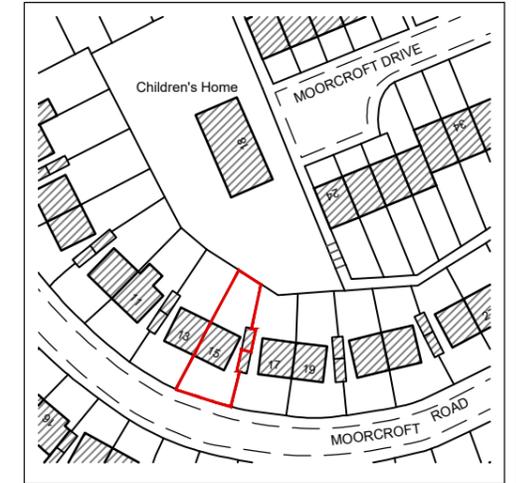

Site Location Plan
Scale: 1:1250

Key

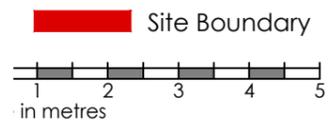

REV	Notes	Date	By
CRISP architecture Email: studio@crisparchitecture.co.uk Chartered Institute of Architectural Technologists Chartered Practice			
Project:		15 Moorcroft Road, Dewsbury, WF13 4EA	
Drawing Title: Proposed Elevations			
Project No: 2514	File Identifier: 2514_72_07		
Drawing No: 72_07	Revision: .		
Drawn By: SMH	Checked By: SMH		
Scale: 1:100 @ A3	Date: 28/05/2025		
Purpose of Issue: FEASIBILITY			
Drawing Status: PLANNING			