
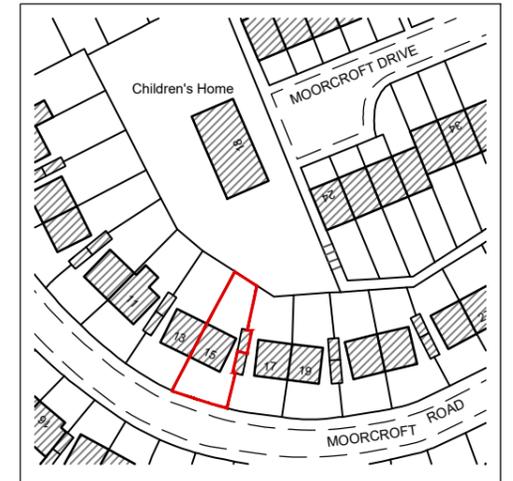


Existing Ground Floor Plan

Scale: 1:50

 

Site Location Plan

Scale: 1:1250

Key

Site Boundary



REV	Notes	Date	By

**CRISP**  
architecture

Email: [studio@crisparchitecture.co.uk](mailto:studio@crisparchitecture.co.uk)

Chartered Institute of  
Architectural Technologists  
Chartered Practice

Project: 15 Moorcroft Road,  
Dewsbury, WF13 4EA

Drawing Title: Existing Ground Floor Plan

Project No: 2514 File Identifier: 2514\_72\_02

Drawing No: 72\_02 Revision: .....

Drawn By: SMH Checked By: SMH

Scale: 1:50 @ A3 Date: 28/05/2025

Purpose of Issue: FEASIBILITY

Drawing Status: PLANNING