
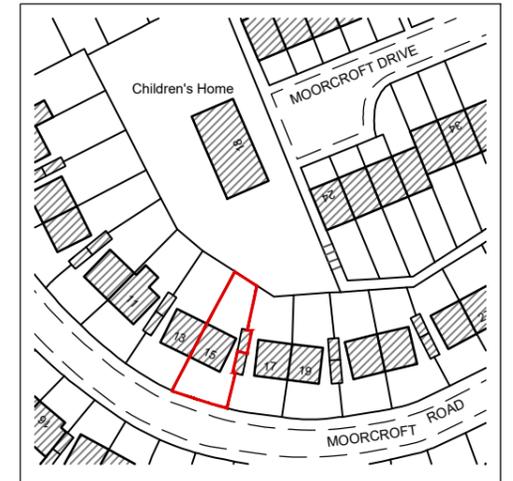


Existing First Floor Plan

Scale: 1:50

 

Site Location Plan

Scale: 1:1250

Key

Site Boundary



REV	Notes	Date	By

CRISP
architecture

Email: studio@crisparchitecture.co.uk

Chartered Institute of
Architectural Technologists
Chartered Practice

Project: 15 Moorcroft Road,
Dewsbury, WF13 4EA

Drawing Title: Existing First Floor Plan

Project No: 2514	File Identifier: 2514_72_03
Drawing No: 72_03	Revision:
Drawn By: SMH	Checked By: SMH
Scale: 1:50 @ A3	Date: 28/05/2025

Purpose of Issue: FEASIBILITY

Drawing Status: PLANNING