
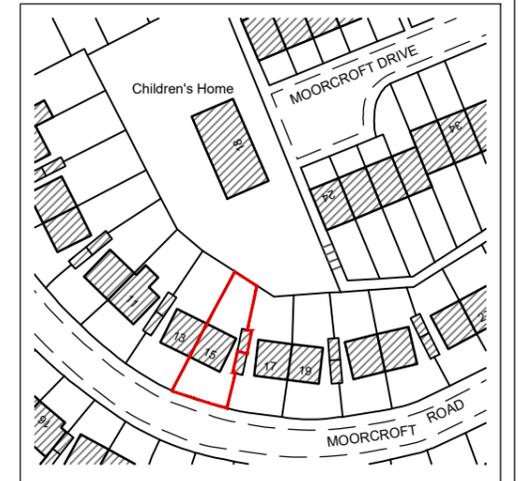


Proposed Ground Floor Plan

Scale: 1:50

 

Site Location Plan

Scale: 1:1250

Key

Site Boundary



REV	Notes	Date	By

CRISP
architecture

Email: studio@crisparchitecture.co.uk

Chartered Institute of
Architectural Technologists
Chartered Practice

Project: 15 Moorcroft Road,
Dewsbury, WF13 4EA

Drawing Title: Proposed Ground Floor Plan

Project No: 2514 File Identifier: 2514_72_05

Drawing No: 72_05 Revision:

Drawn By: SMH Checked By: SMH

Scale: 1:50 @ A3 Date: 28/05/2025

Purpose of Issue: FEASIBILITY

Drawing Status: PLANNING