



Materials

- | | |
|---------------------------|----------------------|
| Walls - | Red/orange bricks |
| Roof - | Mid grey/brown tiles |
| Windows - | White PVCu |
| Doors - | White PVCu |
| Fascia and Soffit - | Black |
| Guttering and Downpipes - | Black |



Existing Front Elevation

Scale: 1:100

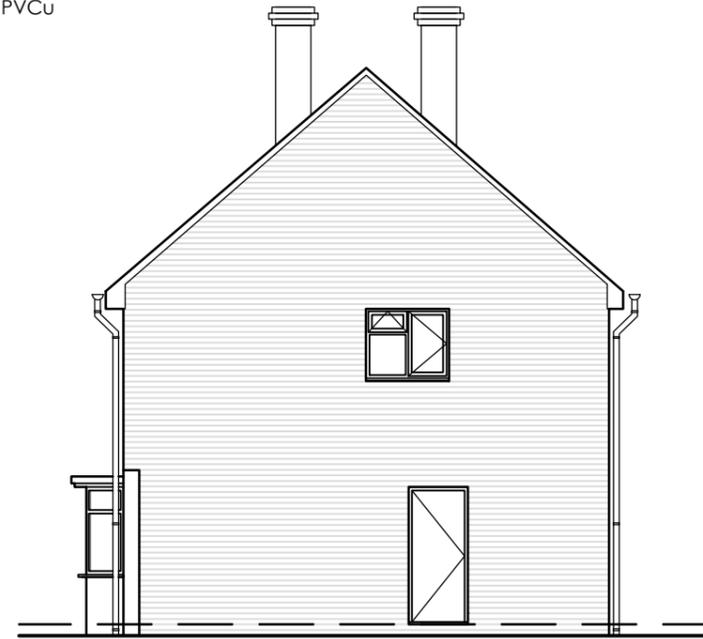 


Existing Side Elevation

Scale: 1:100




Existing Rear Elevation

Scale: 1:100

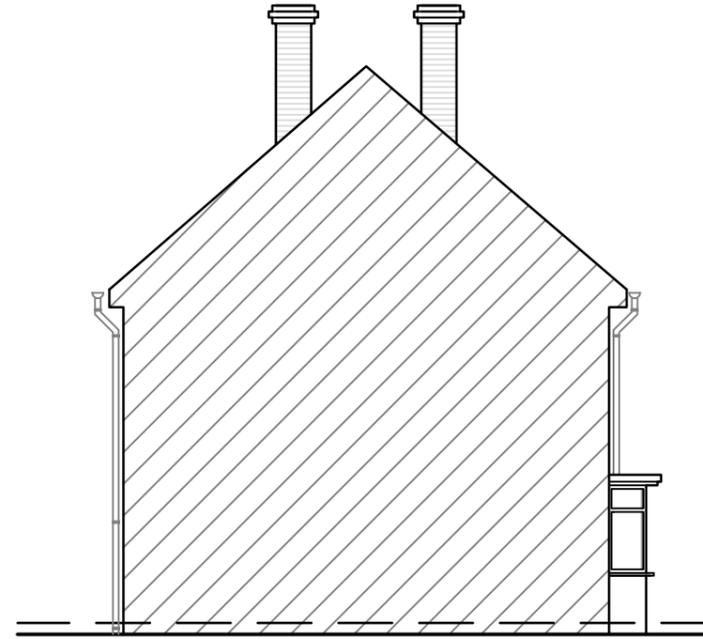

Existing Side Elevation

Scale: 1:100

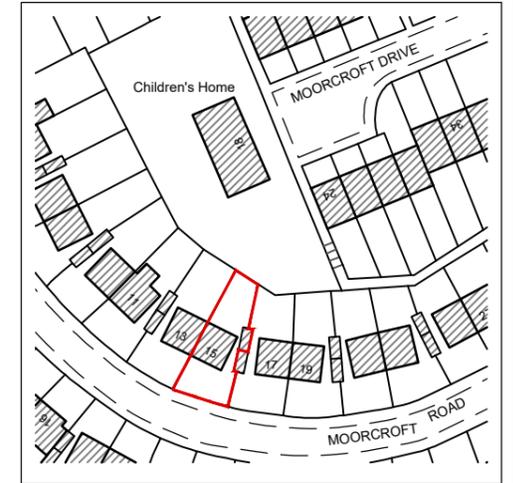


Site Location Plan

Scale: 1:1250

Key

Site Boundary

 

REV	Notes	Date	By

CRISP
architecture

Email: studio@crisparchitecture.co.uk

Chartered Institute of
Architectural Technologists
Chartered Practice

Project: 15 Moorcroft Road,
Dewsbury, WF13 4EA

Drawing Title: Proposed Elevations

Project No: 2514 File Identifier: 2514_72_04

Drawing No: 72_04 Revision: .

Drawn By: SMH Checked By: SMH

Scale: 1:100 @ A3 Date: 28/05/2025

Purpose of Issue: FEASIBILITY

Drawing Status: PLANNING