


**CDM 2015:**  
proceed with care at all times

**DESIGN:**  
proceed with care at all times

**CONSTRUCTION:** proceed with care  
understand the task in hand and be aware of others before commencing works. be aware of site constraints.

**MAINTENANCE:**  
proceed with care at all times

**SETTING OUT:**  
check and verify all dimensions before proceeding with works and if in doubt ask.

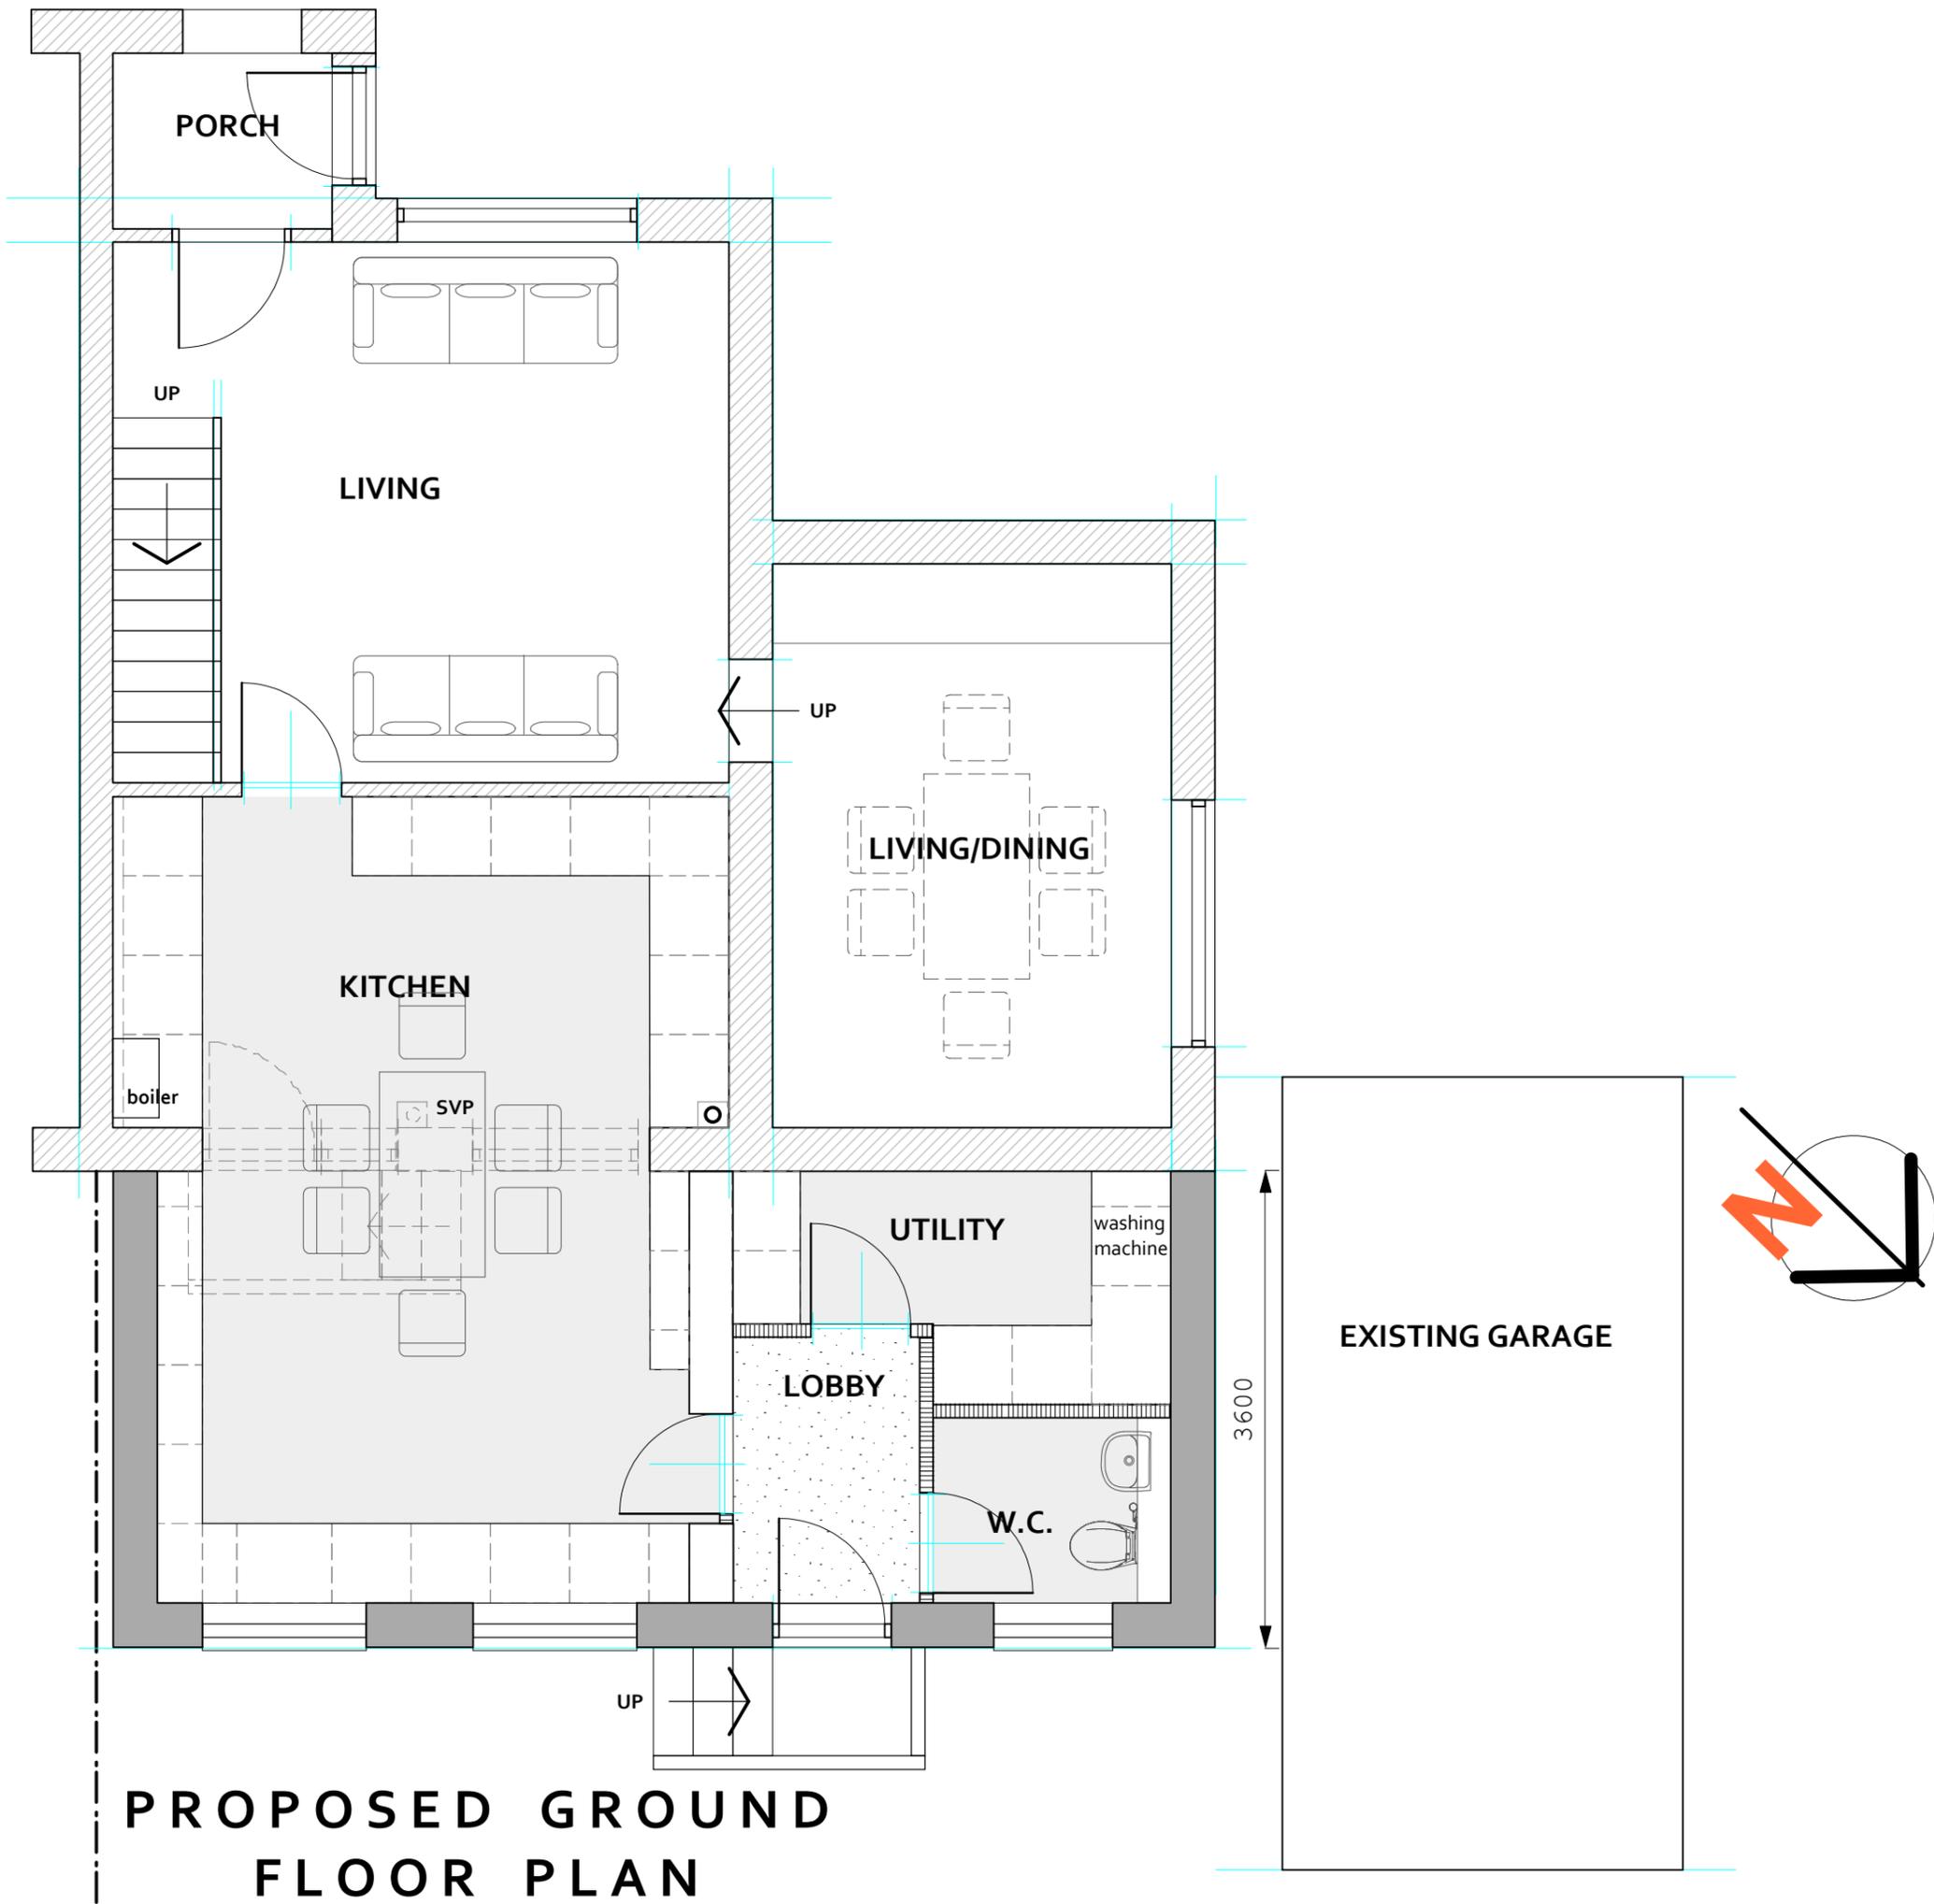

**PROPOSED GROUND FLOOR PLAN**

**drawing for:  
planning purposes only**

this drawing has been prepared for planning purposes and is to be used only for that intended use.

- R03 - Drawing amended
- R02 - Drawing amended
- R01 - Drawing prepared

**WOOD ASSOCIATES**  
architecture+interiors  
Acorn House, 6 Huddersfield Road, New Mill, Holmfirth, HD9 7JU

**PROJECT**  
PROPOSED EXTENSION + ALTERATIONS, 19 CHAUCER CLOSE LANE, HONLEY

**TITLE**  
PROPOSED GROUND FLOOR PLAN

SCALE	DATE	DRAWING No.
1:50 @ A3	May 2019	19020D-04-R03