




Elevation A

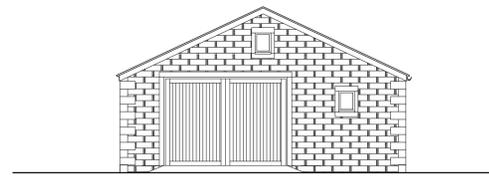


Elevation B

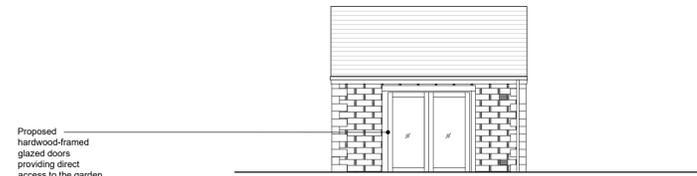


Elevation A

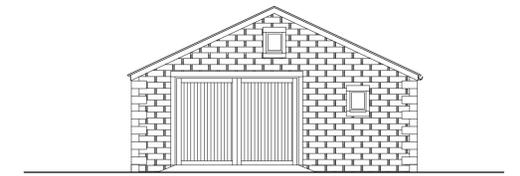


Elevation B

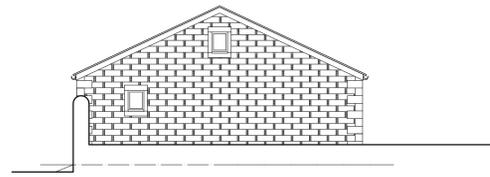


Elevation C

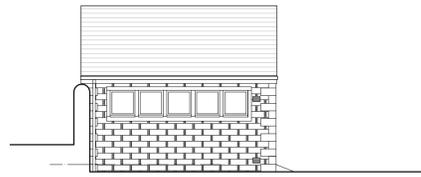

Elevation D

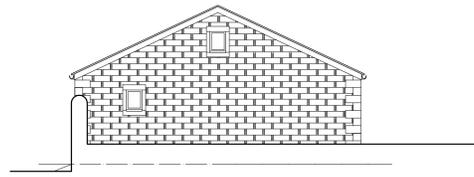


Elevation C

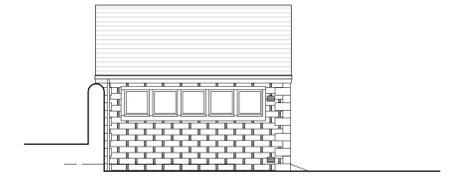


Elevation D

Existing Elevations  
Scale 1:100


Proposed Elevations  
Scale 1:100

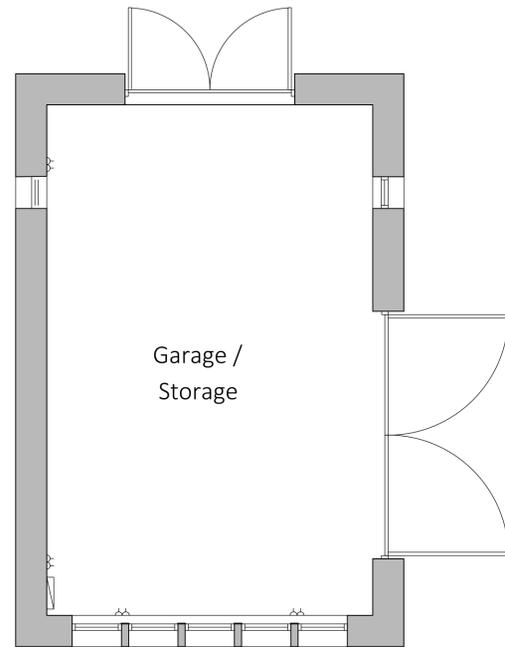


Existing Plan  
Scale 1:50

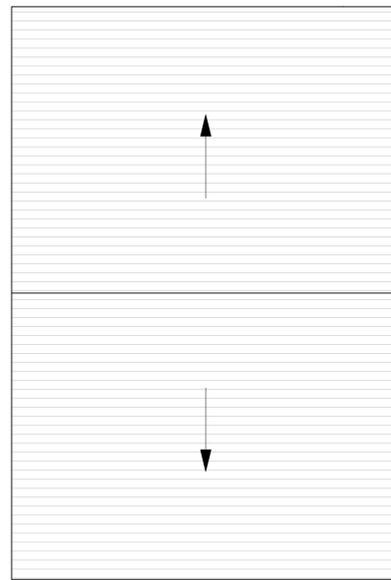

Existing Roof Plan  
Scale 1:50


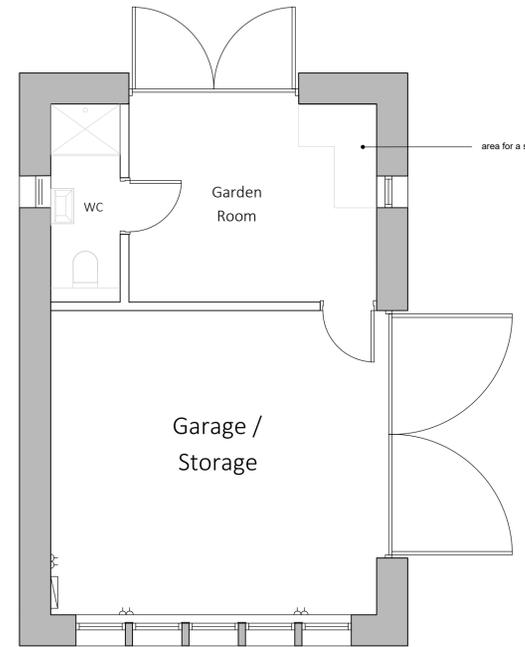


Proposed Plan  
Scale 1:50

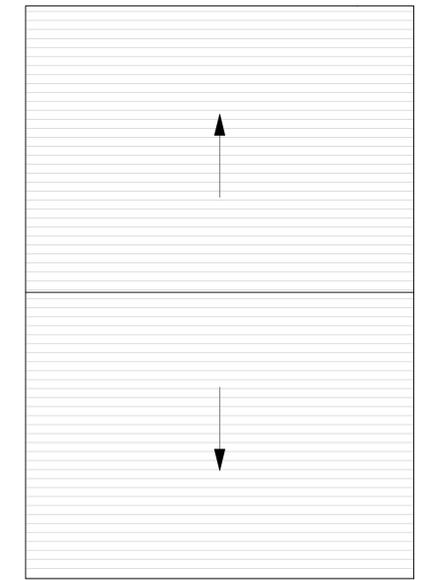

Proposed Roof Plan  
Scale 1:50

1. Do not scale this drawing
2. Drawing to be used for the status indicated only
3. All dimensions and setting out shall be checked and confirmed and any discrepancies to be reported to the Architect prior to commencement of any work
4. All work and materials to be in accordance with current statutory legislation, relevant codes of practice and British Standards
5. Drawing to be read in accordance with relevant consultants and sub-contractors drawings and specifications
6. This drawing is the property of Joe&Co. Architects Ltd and is not to be used in whole or in part without written consent

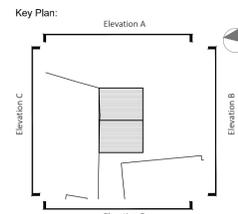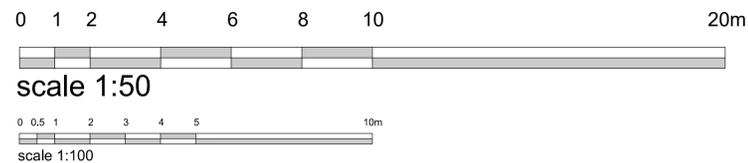

project:  
30 Upper Holme, Slaithwaite,  
Huddersfield, HD7 5XD

client:  
Private Client

scale: sheet: date:  
Varied A1 September 2025

title:  
Existing and Proposed  
Plans and Elevations

drawing status: drawing status: checked by:  
Planning RC JD

drawing no.: rev:  
2514-PL-02 -

