



Existing Location Plan
Scale 1:1250

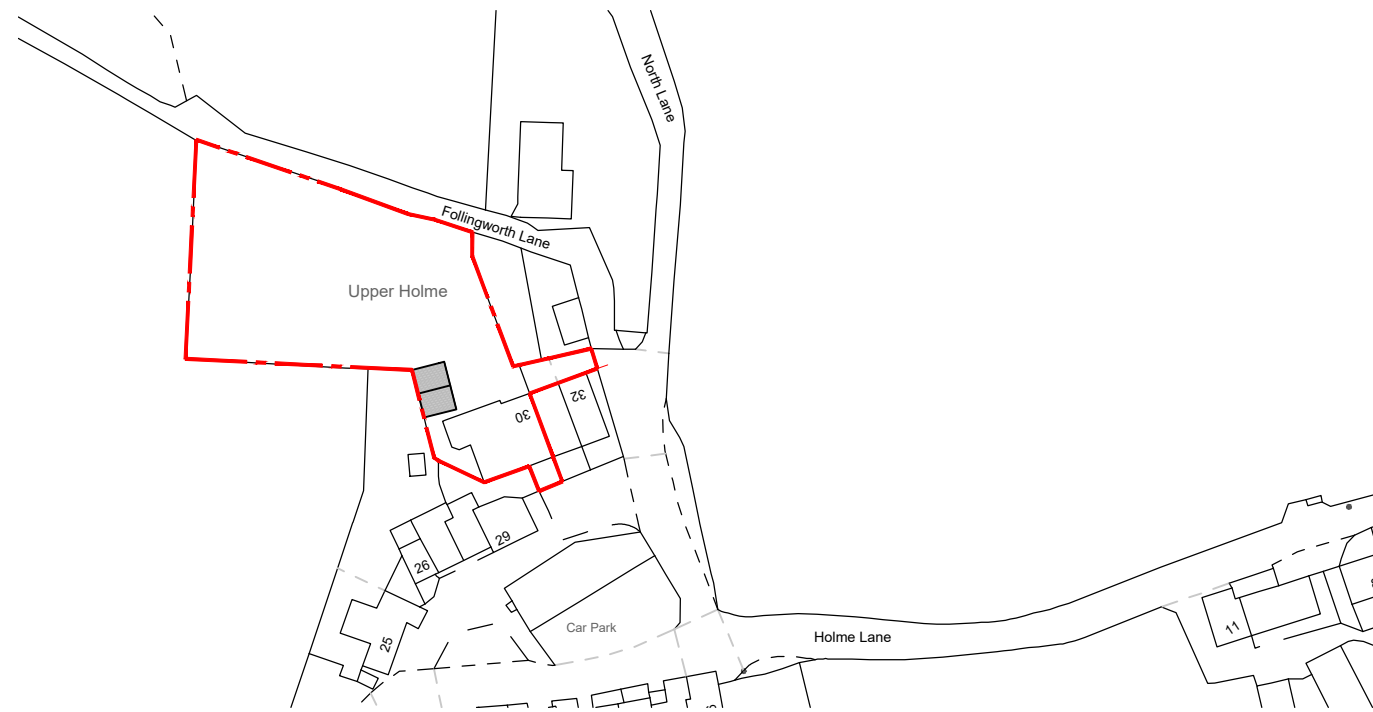


Proposed Location Plan
Scale 1:1250

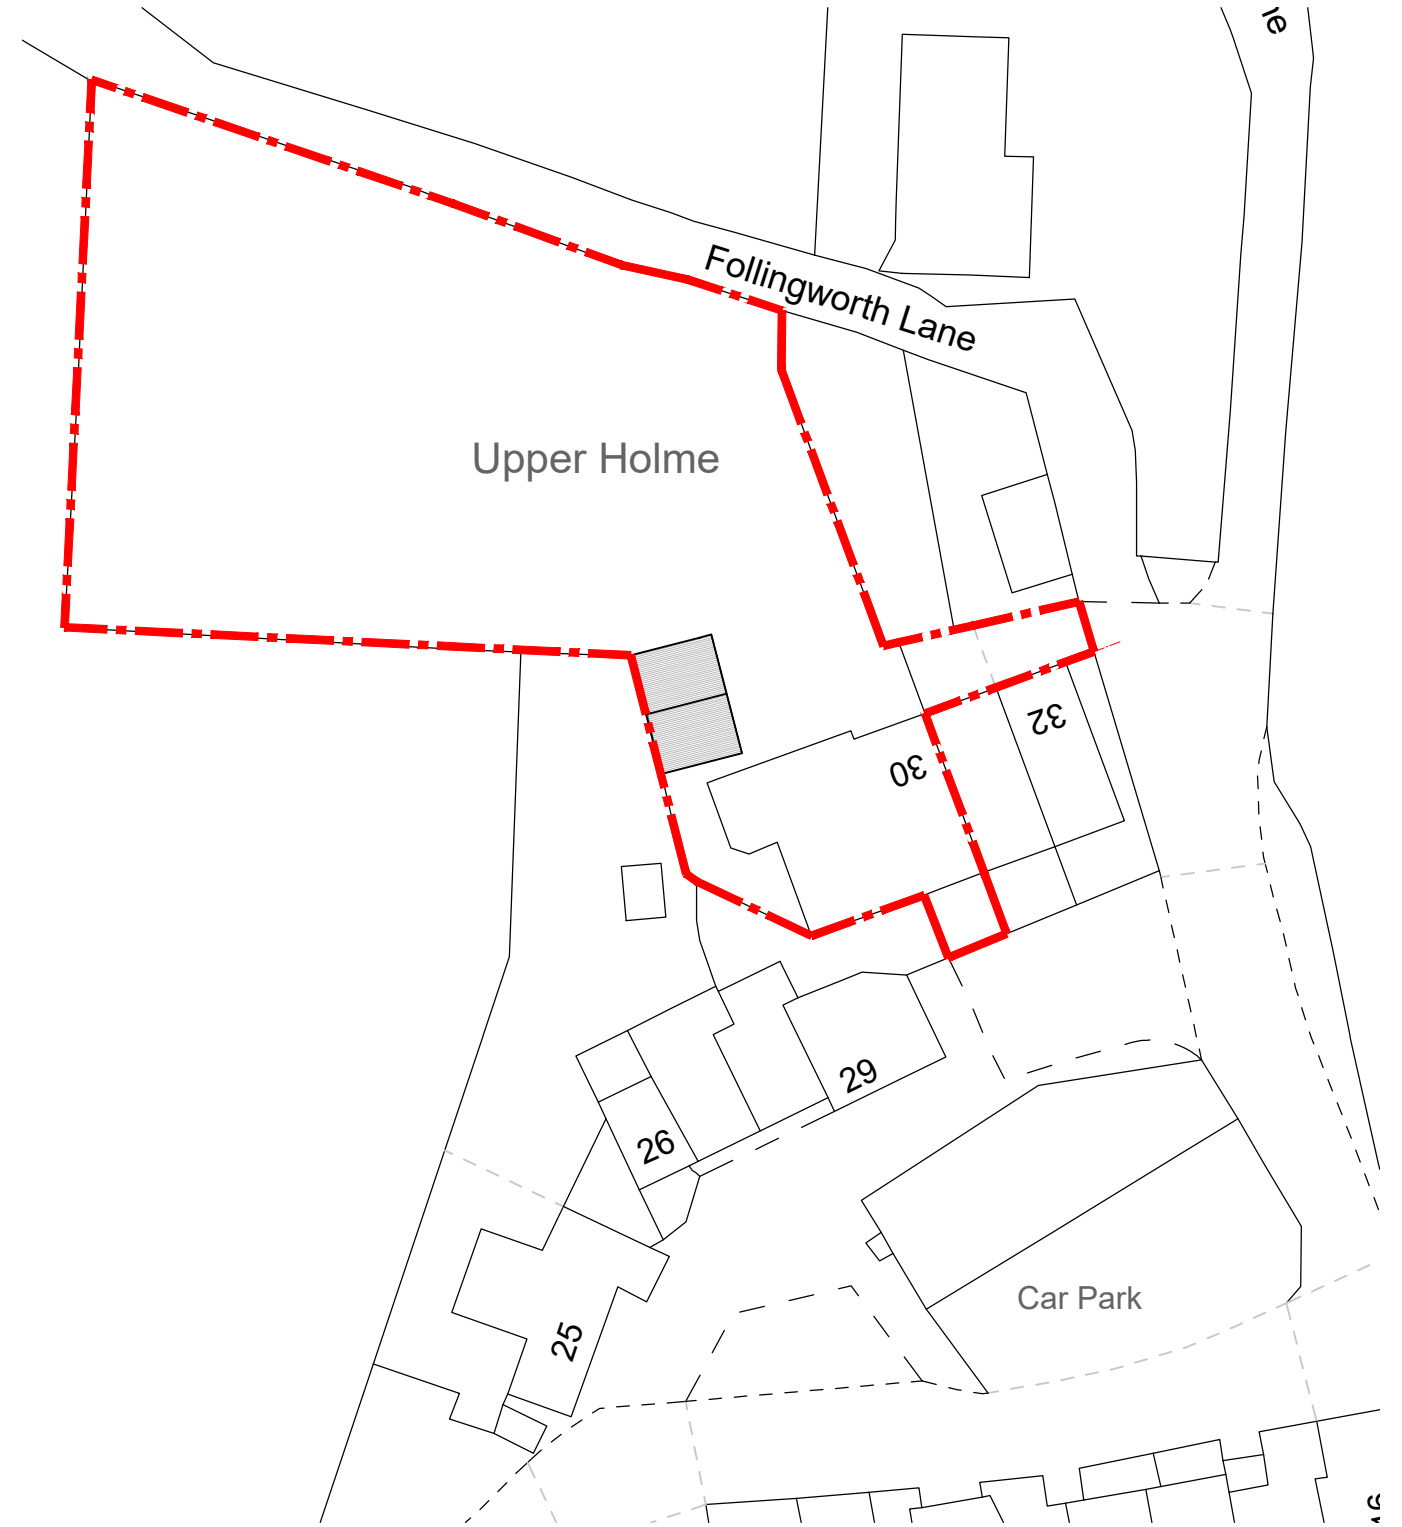

Site Plan
Scale 1:500

Key:
 Site Boundary

 

scale 1:1250

1. Do not scale this drawing
2. Drawing to be used for the status indicated only
3. All dimensions and setting out shall be checked and confirmed and any discrepancies to be reported to the Architect prior to commencement of any work
4. All work and materials to be in accordance with current statutory legislation, relevant codes of practice and British Standards
5. Drawing to be read in accordance with relevant consultants and sub-contractors drawings and specifications
6. This drawing is the property of Joe&Co. Architects Ltd and is not to be used in whole or in part without written consent

project:
30 Upper Holme, Slaithwaite,
Huddersfield, HD7 5XD

client:
Private Client

scale: sheet: date:
1:1250 A3 Sept 2025

title:
Location Plan

drawing status: drawn by: checked by:
Planning RC JD

drawing no.: rev:
2514-PL-050 -

Joe&Co Architects